


DATE	
BY	
FINAL SURVEY NO.	
SURVEYED PLOTTED	
TEMPLATE AREAS CHECKED	
NOTE BOOK AREAS CHECKED	

DATE	
BY	
ORIGINAL SURVEY NO.	
SURVEYED PLOTTED	
TEMPLATE AREAS CHECKED	
NOTE BOOK AREAS CHECKED	

NOTE:

AFTER TRAFFIC IS REMOVED FROM THE TEMPORARY CROSSOVER, THE TEMPORARY PAVEMENT SHALL BE REMOVED AND THE MEDIAN SHALL BE RESTORED TO ITS ORIGINAL ELEVATIONS AS SHOWN ON THESE SHEETS, UNLESS SHOWN OTHERWISE ON THE MAINLINE CROSS SECTIONS. ALL AREAS OF THE MEDIAN TO BE RESTORED SHALL RECEIVE TOPSOIL FURNISH AND PLACE, 4".

**END TEMPORARY CROSSOVER
STA. 15+66.27 (STAGE I)
C = 0 F = 0 (AHEAD)
C = 12 F = 0 (BACK)**

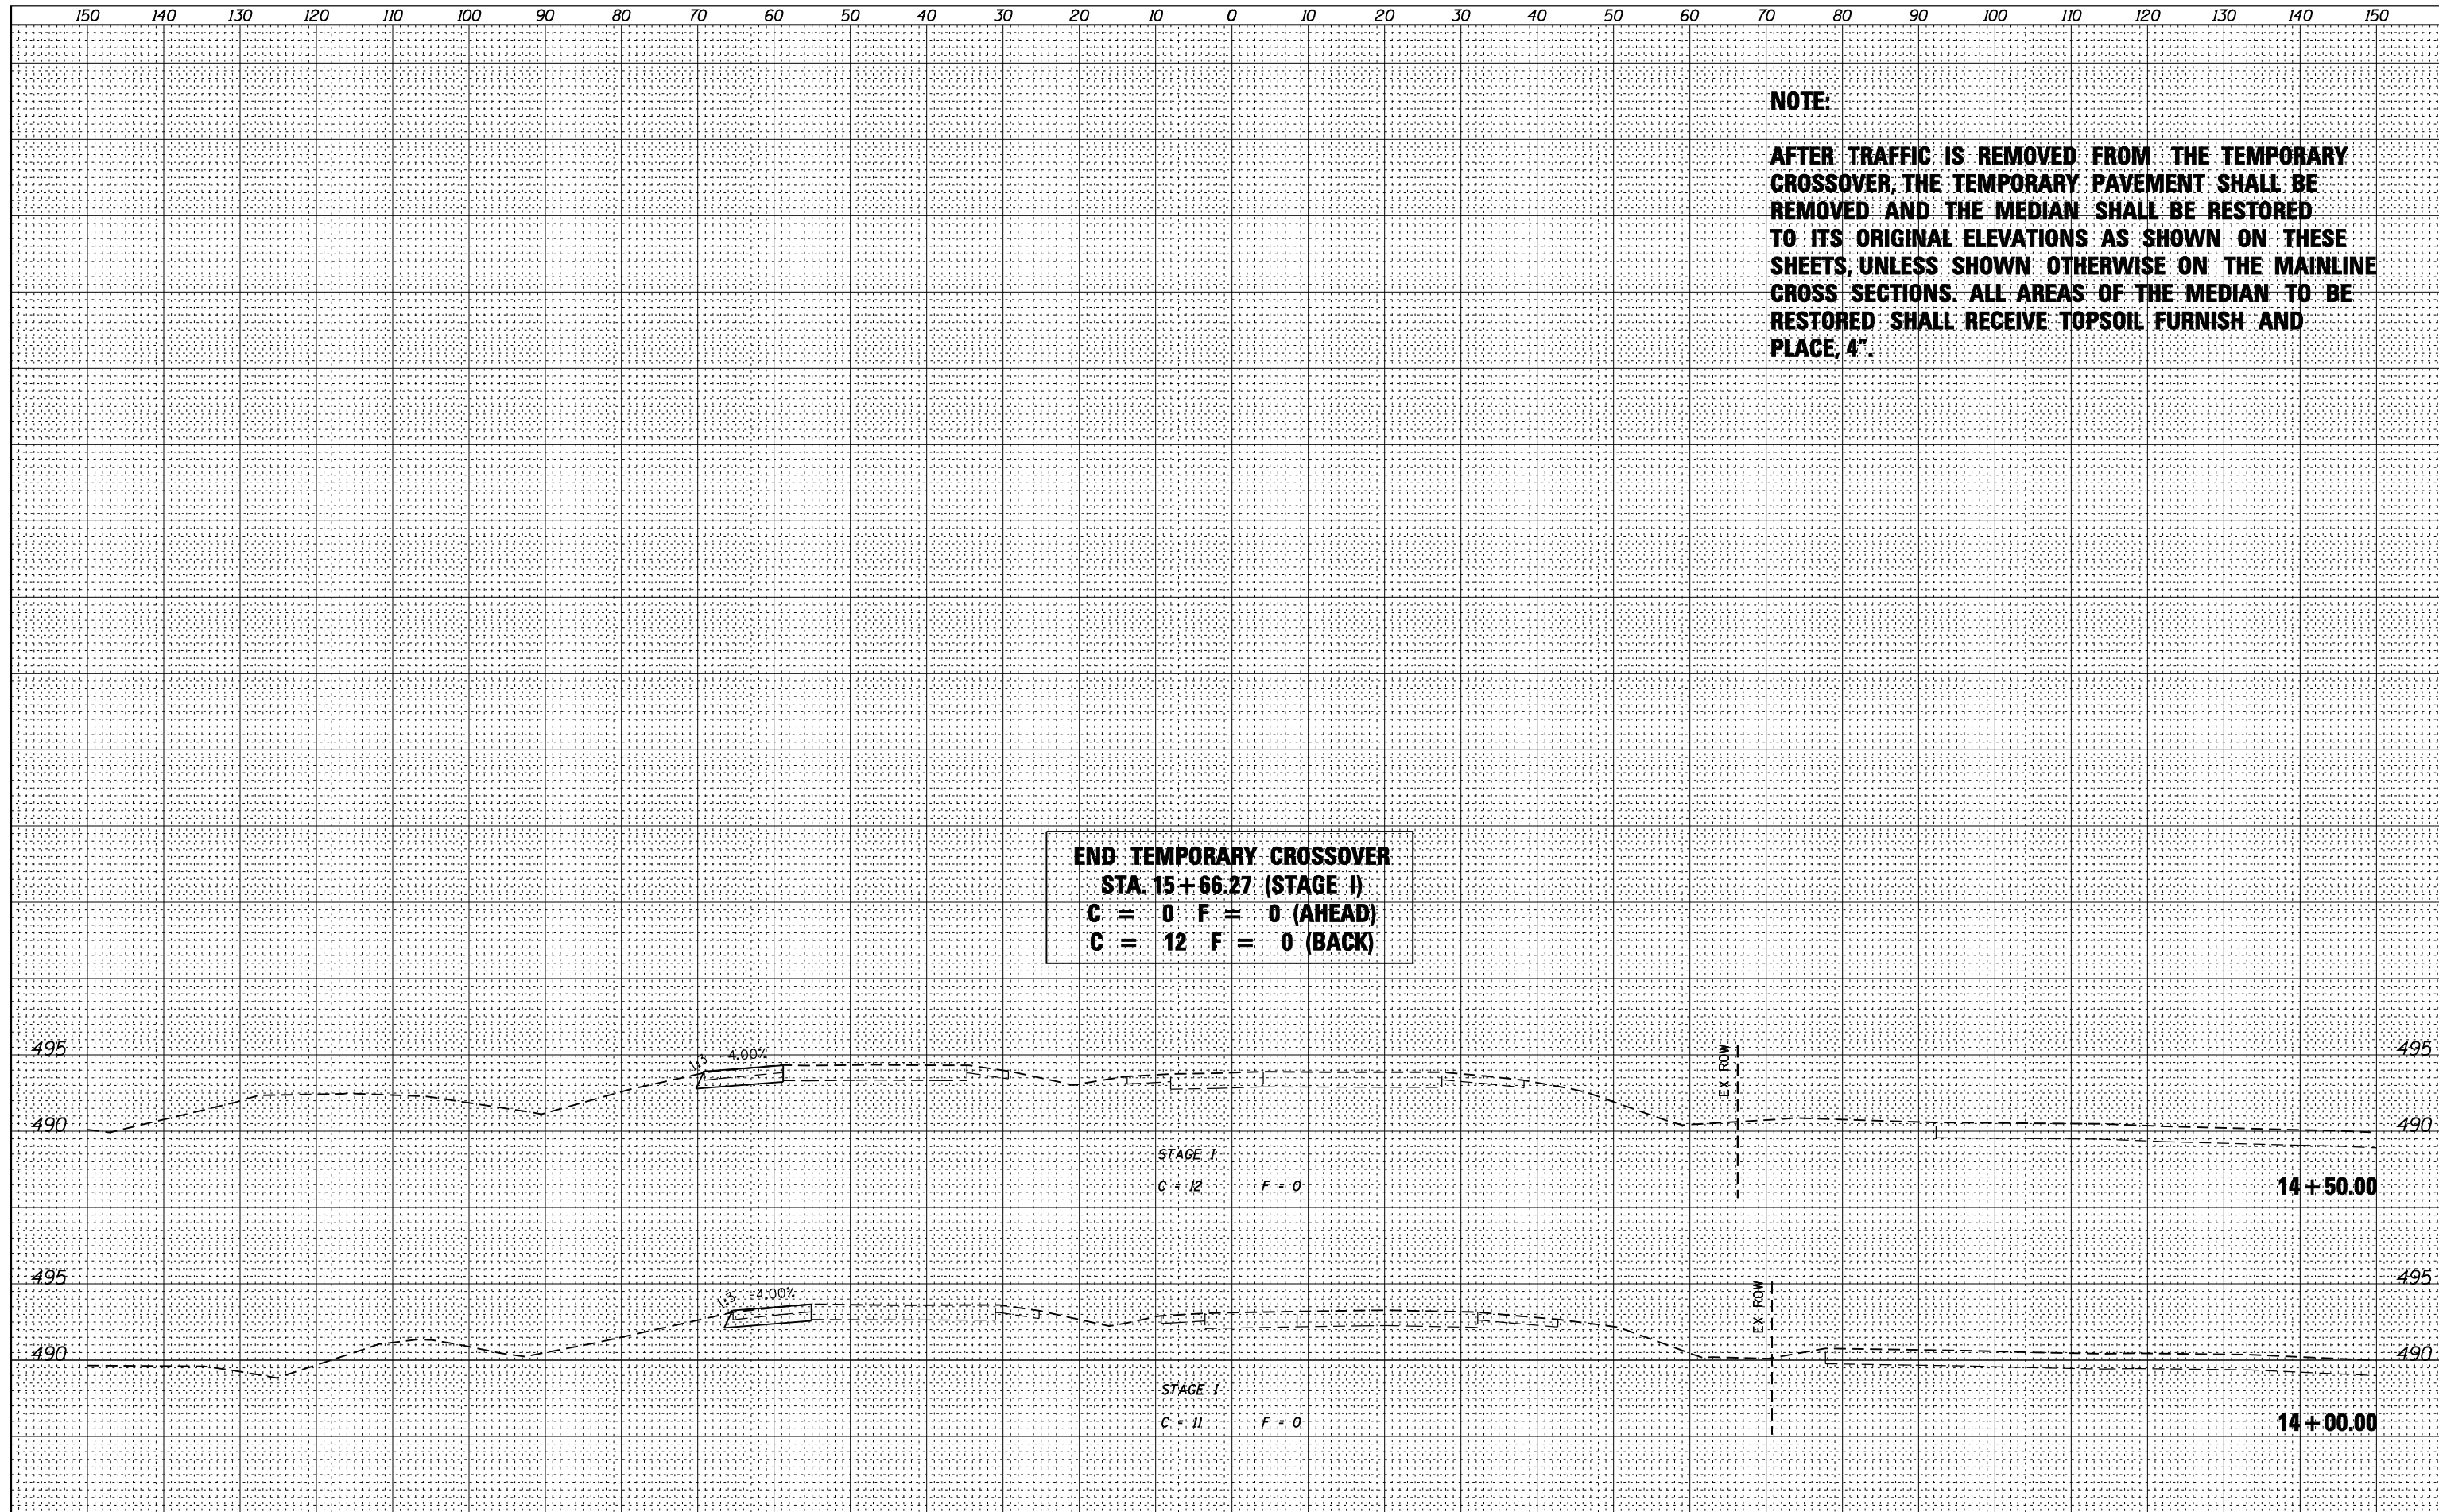

USER NAME = bmatthies	DESIGNED -	REVISED
FILE NAME = D468671-shr-xssht_MOT.dwg	CHECKED -	REVISED
PLOT SCALE = 20.0000' / IN.	DRAWN -	REVISED
PLOT DATE = 12/13/2012	CHECKED -	REVISED

F.A.P. RTE.	SECTION	COUNTY	TOTAL SHEETS	SHEET NO.
673	(102B-1)BR	TAZEWELL	89	38
CONTRACT NO. 68671				
ILLINOIS FED. AID PROJECT				