


DATE	
BY	
SURVEYED	
PLOTTED	
TEMPLATE	
AREAS CHECKED	
FINISH	
NO.	

DATE	
BY	
SURVEYED	
PLOTTED	
TEMPLATE	
AREAS CHECKED	
FINISH	
NO.	

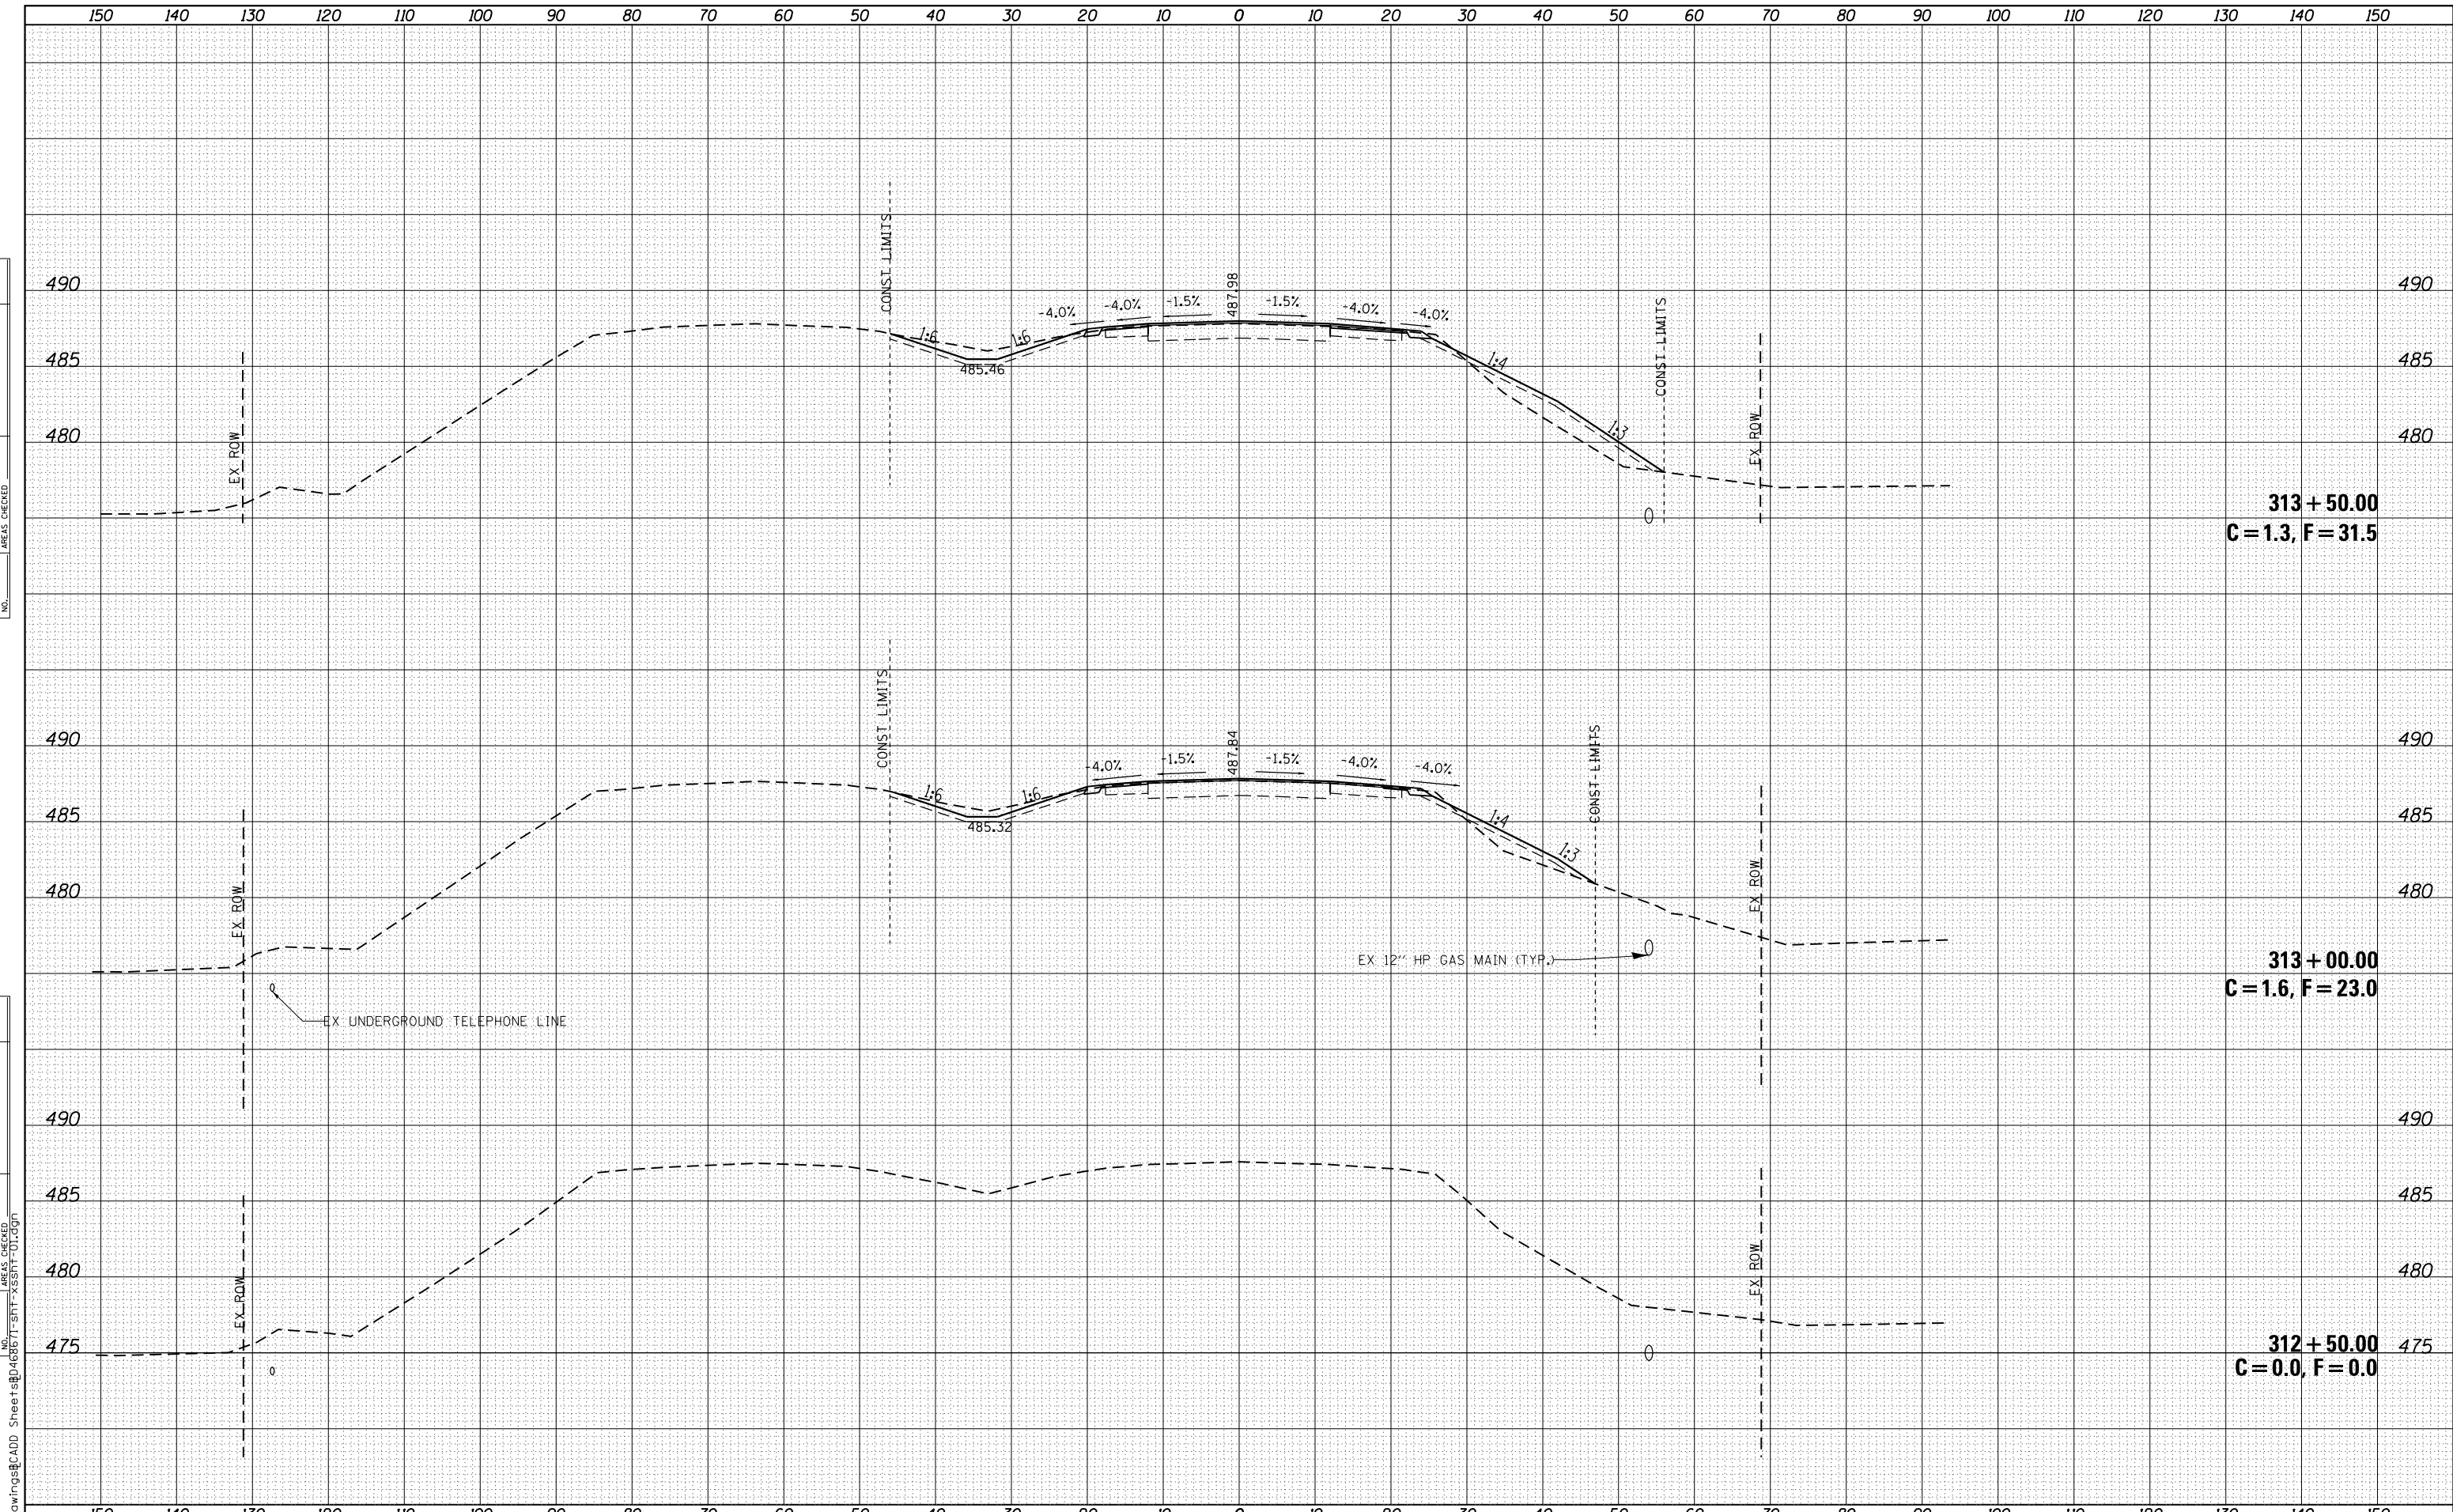

TERRA
ENGINEERING LTD.

USER NAME = WAH	DESIGNED - CL	REVISED -
	DRAWN - WAH	REVISED -
PLOT SCALE = 20.0000' / in.	CHECKED - KJC/HTL	REVISED -
PLOT DATE = 12/13/2012	DATE - 10/04/12	REVISED -

**STATE OF ILLINOIS
DEPARTMENT OF TRANSPORTATION**

ROADWAY CROSS SECTIONS IL 116 OVER TEN MILE CREEK	
SCALE:	SHEET NO. 1 OF 5 SHEETS STA. 312+50.00 TO STA. 313+50.00

F.A.P. RTE.	SECTION	COUNTY	TOTAL SHEETS	SHEET NO.
673	(102B-1)BR	TAZEWELL	89	81
CONTRACT NO. 68671				
FED. ROAD DIST. NO. ILLINOIS FED. AID PROJECT				

Creek-Phase 116D-rwings-CADD SheetsB0468671-SHT-13SHT-01C00