


150 140 130 120 110 100 90 80 70 60 50 40 30 20 10 0 10 20 30 40 50 60 70 80 90 100 110 120 130 140 150

DATE	BY	SURVEYED	PLOTTED
		AREAS CHECKED	AREAS CHECKED
		NOTE BOOK	NO.
		FINAL SURVEY	

DATE	BY	SURVEYED	PLOTTED
		AREAS CHECKED	AREAS CHECKED
		NOTE BOOK	NO.
		ORIGINAL SURVEY	

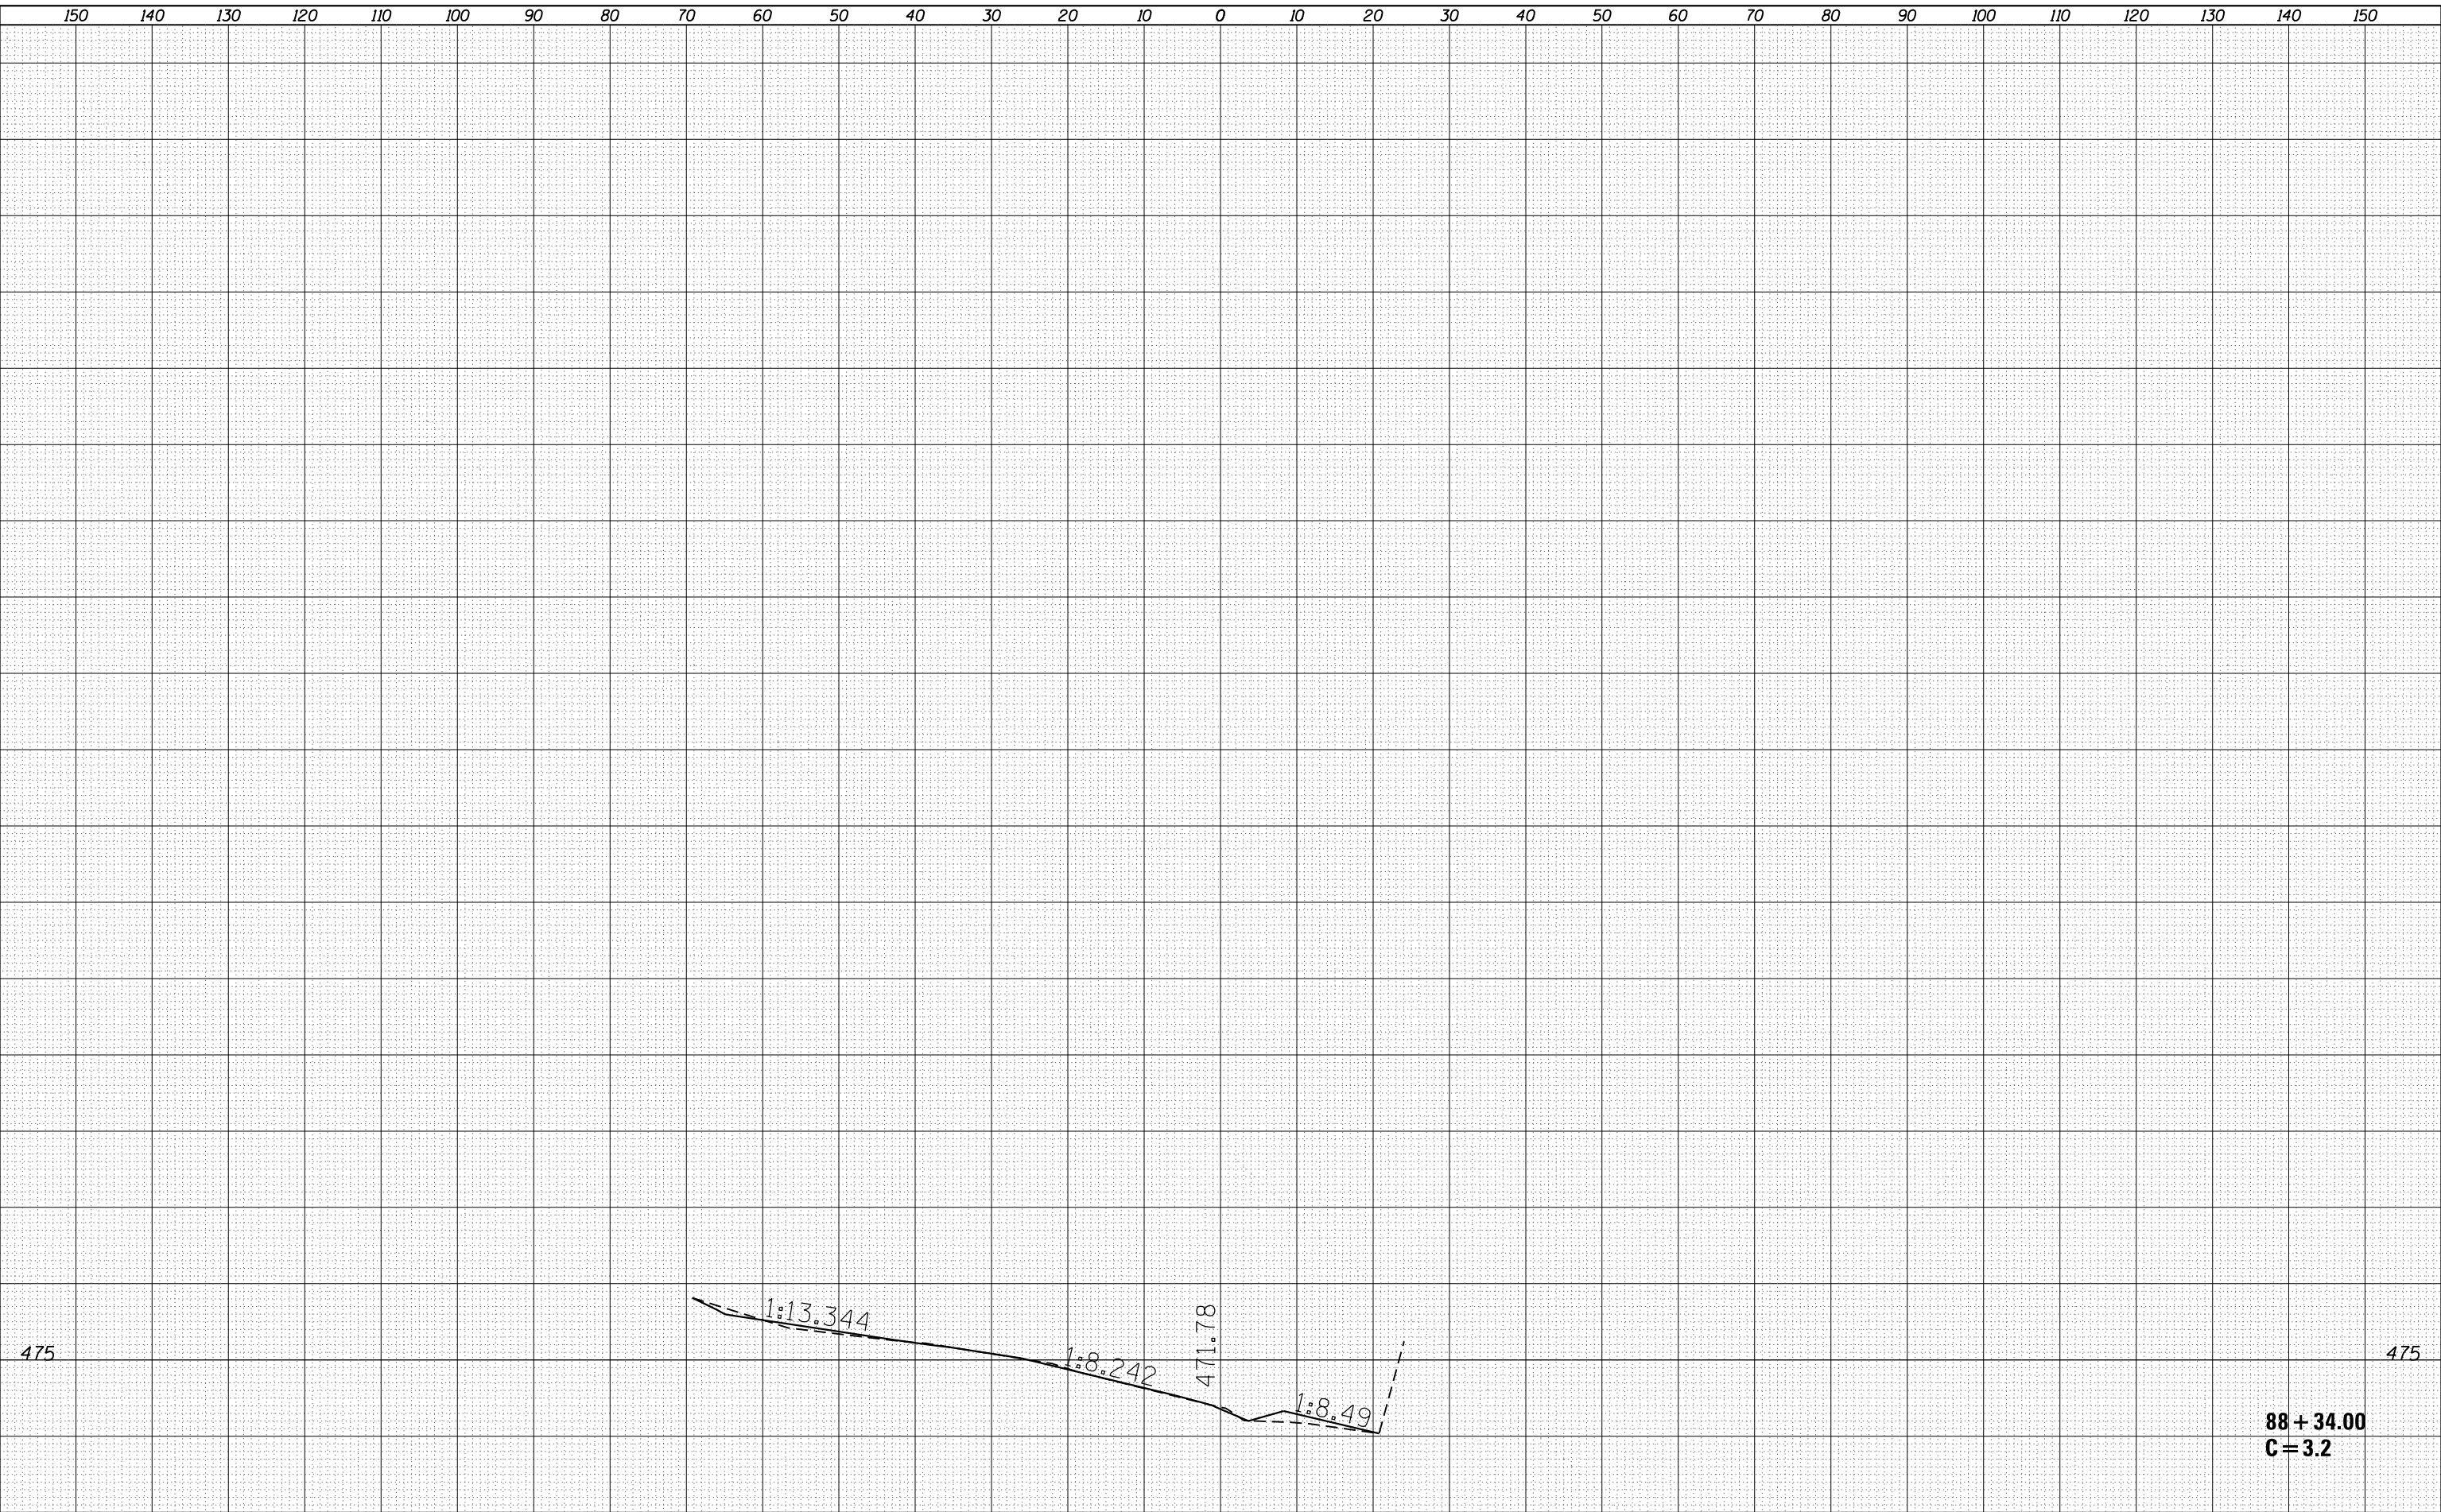

I:\Drawings\CADD_Sheet\0466671-3111-X3511-07-08-04.dgn

150 140 130 120 110 100 90 80 70 60 50 40 30 20 10 0 10 20 30 40 50 60 70 80 90 100 110 120 130 140 150



USER NAME = WAH	DESIGNED - CL	REVISED -
	DRAWN - WAH	REVISED -
PLOT SCALE = 20.0000' / in.	CHECKED - KJC/HTL	REVISED -
PLOT DATE = 12/13/2012	DATE - 10/04/12	REVISED -

**STATE OF ILLINOIS
DEPARTMENT OF TRANSPORTATION**

CREEK CROSS SECTIONS IL 116 OVER TEN MILE CREEK	
SCALE:	SHEET NO. 4 OF 4 SHEETS STA. 88+34.00 TO STA. 88+34.00

F.A.P. RTE.	SECTION	COUNTY	TOTAL SHEETS	SHEET NO.
673	(102B-1)BR	TAZEWELL	89	89
FED. ROAD DIST. NO.			ILLINOIS FED. AID PROJECT	
			CONTRACT NO. 68671	

**88 + 34.00
C = 3.2**