


F.A.P. RTE.	SECTION	COUNTY	TOTAL SHEETS	SHEET NO.
315	***	FULTON	54	47
STA. 10+00		TO STA. 16+00		
FED. ROAD DIST. NO.		ILLINOIS FED. AID PROJECT		
***1BR5-2, 19R5-3 (1BR5Y & 1BR5Y-1BR, 1BR-1)				

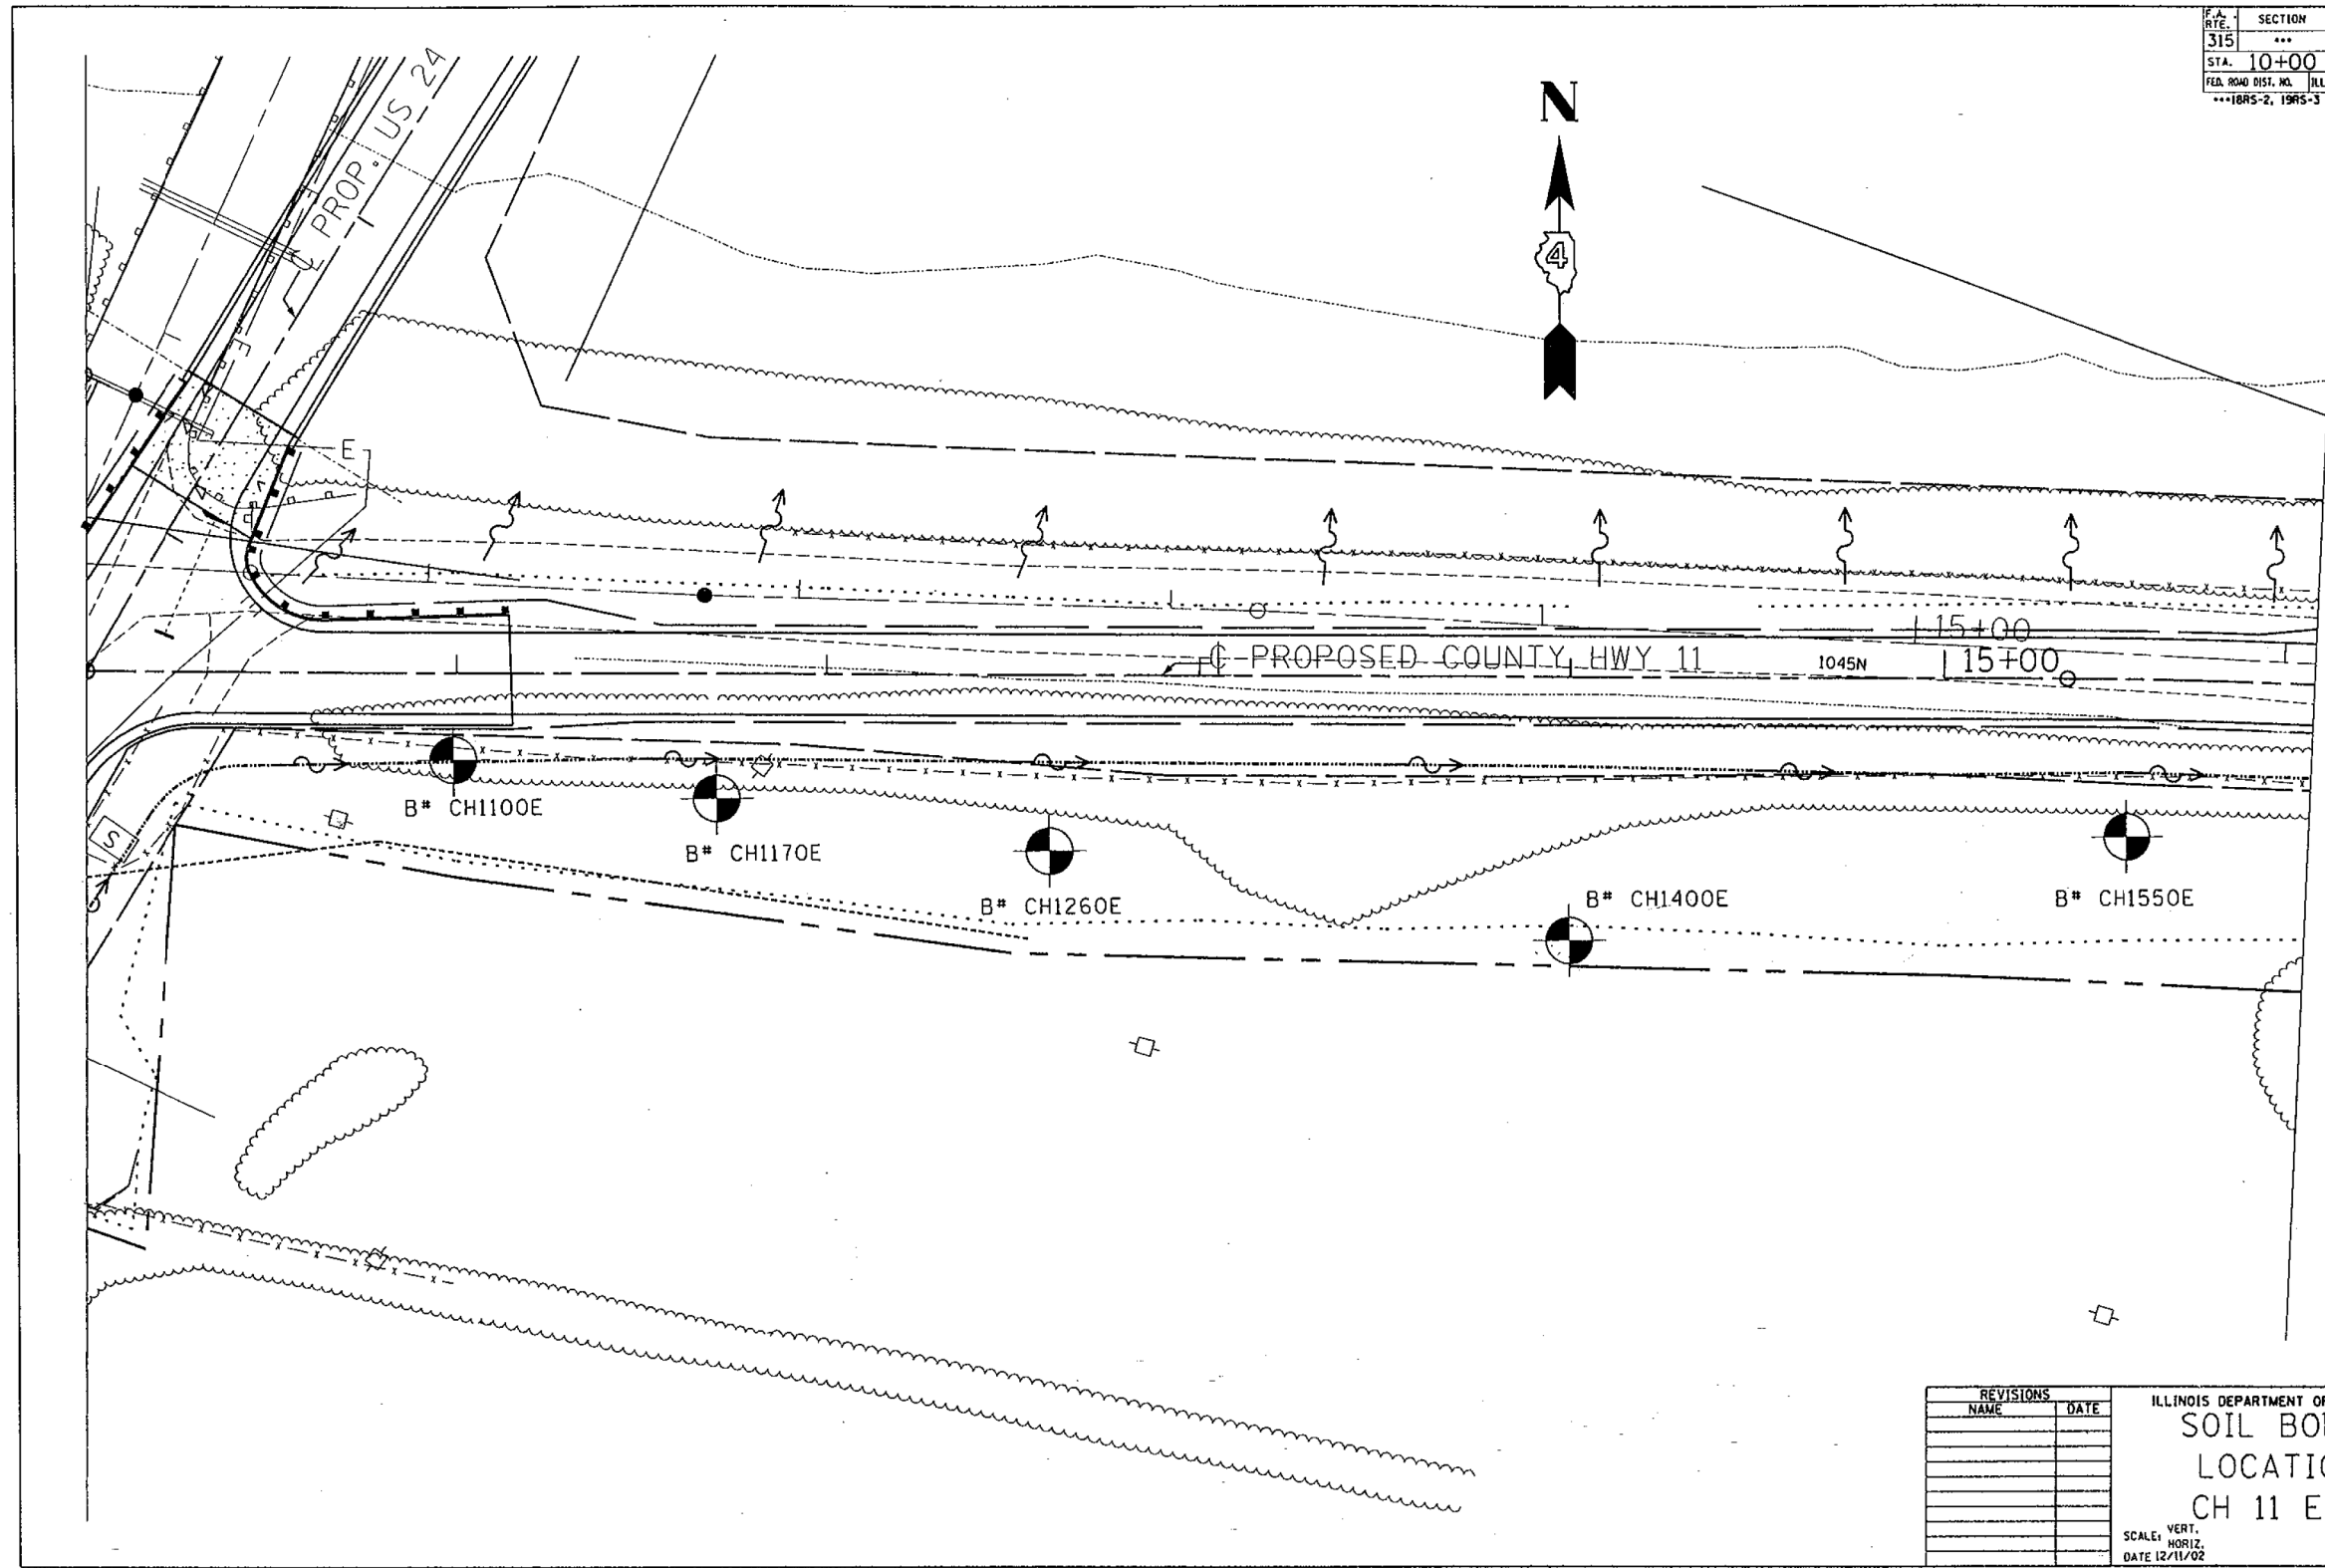

REVISIONS		ILLINOIS DEPARTMENT OF TRANSPORTATION SOIL BORING LOCATIONS CH 11 EAST
NAME	DATE	
		SCALE: VERT. DATE 12/11/02 DRAWN BY CHECKED BY