


STAGE I RUBBLIZING F.A.I. 39

PASSING LANE CONSTRUCTION

| | | |
|-----------|----|-----------|
| STATION | TO | STATION |
| 92+28.00 | | 121+68.00 |
| 123+28.00 | | 174+40.00 |
| 182+70.00 | | 229+25.00 |

- NOTES:


 1. PATCH SHOULDER PRIOR TO STARTING CONSTRUCTION OF THE PASSING LANE (PRE-STAGE I)
 2. UTILIZE TRAFFIC STANDARD 701401 SPECIAL
 3. START PIPE UNDERDRAIN WORK AHEAD OF RUBBLIZATION.

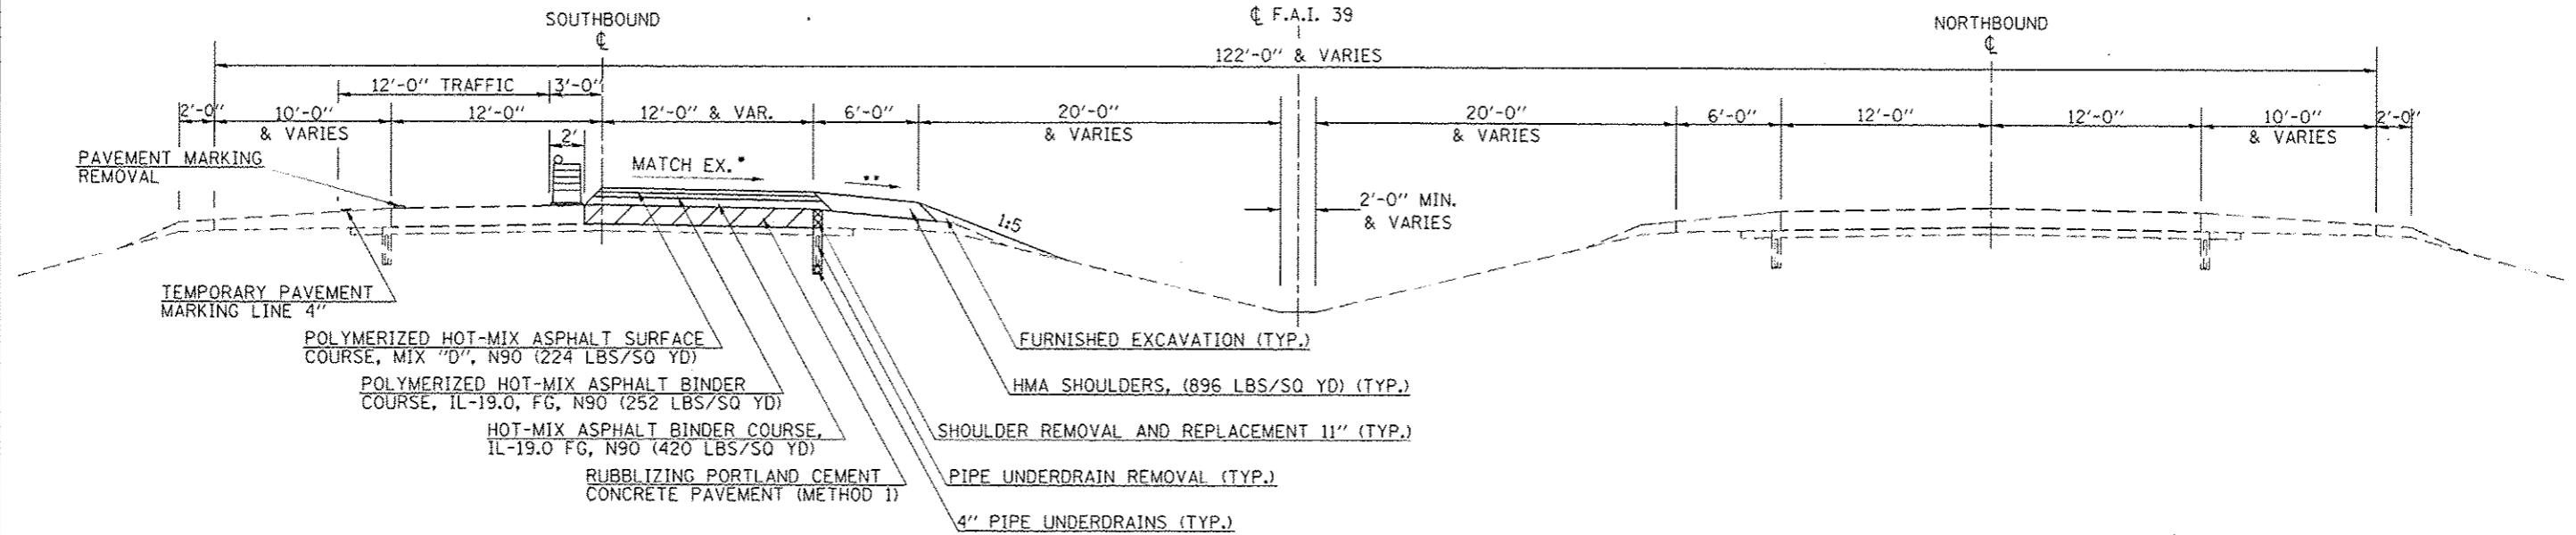

STAGE II RUBBLIZING F.A.I. 39

DRIVING LANE CONSTRUCTION

| | | |
|-----------|----|-----------|
| STATION | TO | STATION |
| 92+28.00 | | 121+68.00 |
| 123+28.00 | | 174+40.00 |
| 182+70.00 | | 229+25.00 |

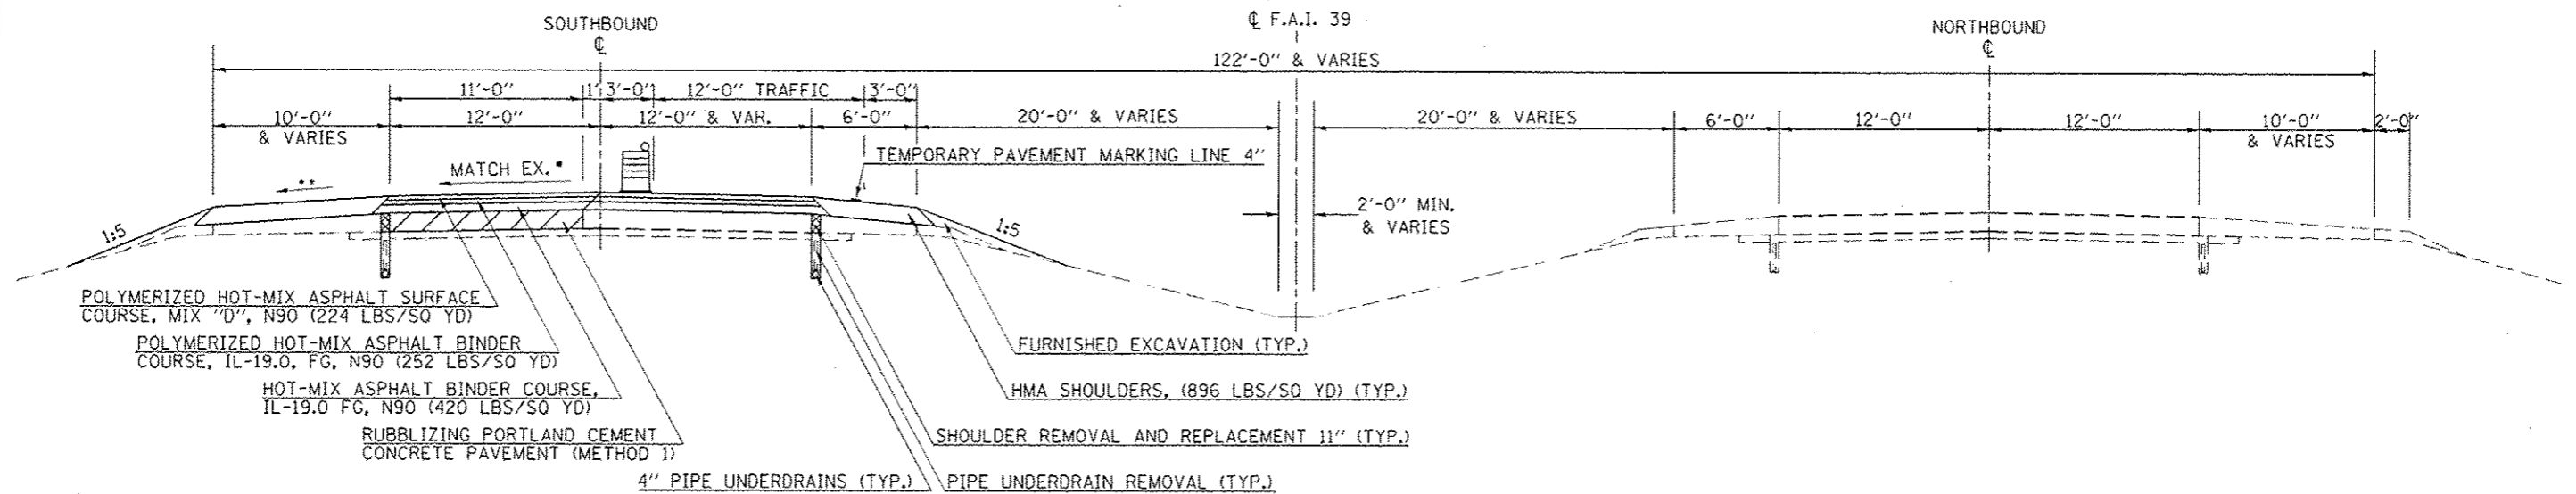

- SLOPE VARIES FOR SUPERELEVATION IN CURVES
- SLOPE VARIES IN SUPERELEVATION WITH MAXIMUM OF 0.08 FT/FT DIFFERENCE

⚠ REVISION 6-4-13

| | | | | | | | | | | | |
|---------------------------------------|--------------------------------|------------|-----------|---|------------------------------|---------------------------|---------------|--------|--------------|-----------|--|
| FILE NAME - | USER NAME - bceanna | DESIGNED - | REVISED - | STATE OF ILLINOIS DEPARTMENT OF TRANSPORTATION | PROPOSED STAGING PLAN | F.A.I. RTE. | SECTION | COUNTY | TOTAL SHEETS | SHEET NO. | |
| c:\pwork\p\p\dot\bergenaj\0339150\057 | 634-517-TYPICAL.dgn | DRAWN - | REVISED - | | | 39 | 57(2,3)RS(SB) | McLean | 140 | 17 | |
| MODEL NAME - | PLOT SCALE - 40.0000 1/4" = 1' | CHECKED - | REVISED - | | | CONTRACT NO. 70634 | | | | | |
| | PLOT DATE - 3/26/2013 | DATE - | REVISED - | | | ILLINOIS FED. AID PROJECT | | | | | |