



## DETAIL FOR I-39 BUTT JOINTS AND PAVING TRANSITIONS

APPROACH SN 057-0216   
 
 (A)    SOUTHBOUND    (B)  
 STATION    TO    STATION  
 126+76.71       129+22.71

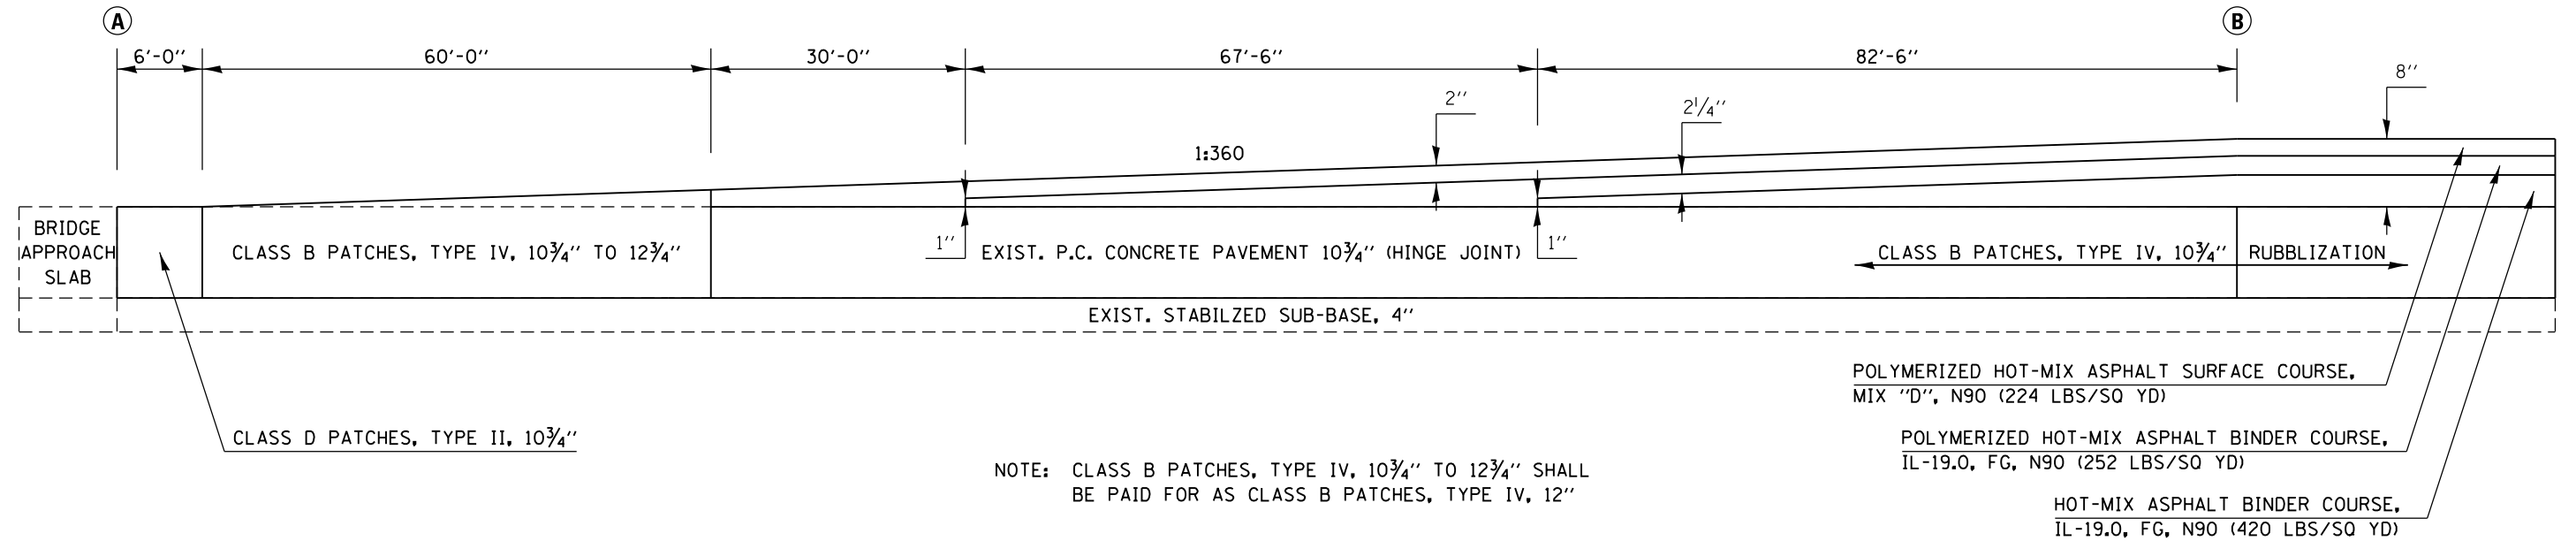

## DETAIL FOR I-39 SHOULDER BUTT JOINTS AND PAVING TRANSITIONS

APPROACH SN 057-0216   
 
 (A)    SOUTHBOUND    (B)  
 STATION    TO    STATION  
 126+76.71       129+22.71

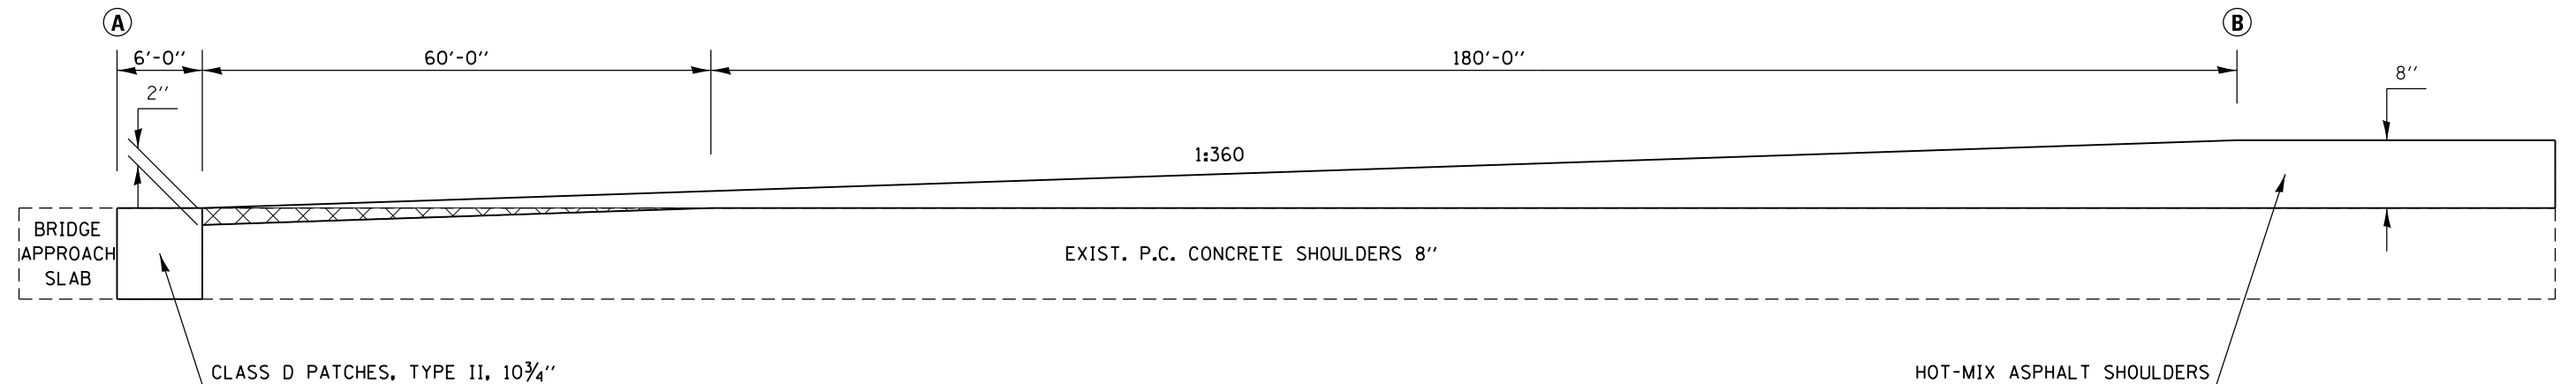

PORTLAND CEMENT CONCRETE SURFACE REMOVAL - BUTT JOINT

FILE NAME =	USER NAME = hoganbj	DESIGNED - AJB	REVISED -	<b>STATE OF ILLINOIS DEPARTMENT OF TRANSPORTATION</b>	<b>MILLING AND PAVING TRANSITION DETAILS</b>	F.A.I. RTE. 39	SECTION 57(2,3)RS(SB)	COUNTY McLean	TOTAL SHEETS 140	SHEET NO. 44		
et:\pwork\pwork\hoganbj\d0339150\057021634-SHT-DETAILS.dgn	PLOT SCALE = 40.0000' / in.	DRAWN - AJB 6/21/2012	REVISED -			CONTRACT NO. 70634			ILLINOIS FED. AID PROJECT			
	PLOT DATE = 3/13/2013	CHECKED -	REVISED -			SCALE:	SHEET NO. 2 OF 6 SHEETS	STA.	TO STA.			
		DATE -	REVISED -									