


DATE	
BY	
FINAL SURVEY	
SURVEYED	
PLOTTED	
TEMPLATE	
NOTE BOOK	
AREAS CHECKED	
NO.	

DATE	
BY	
ORIGINAL SURVEY	
SURVEYED	
PLOTTED	
TEMPLATE	
NOTE BOOK	
AREAS CHECKED	
NO.	

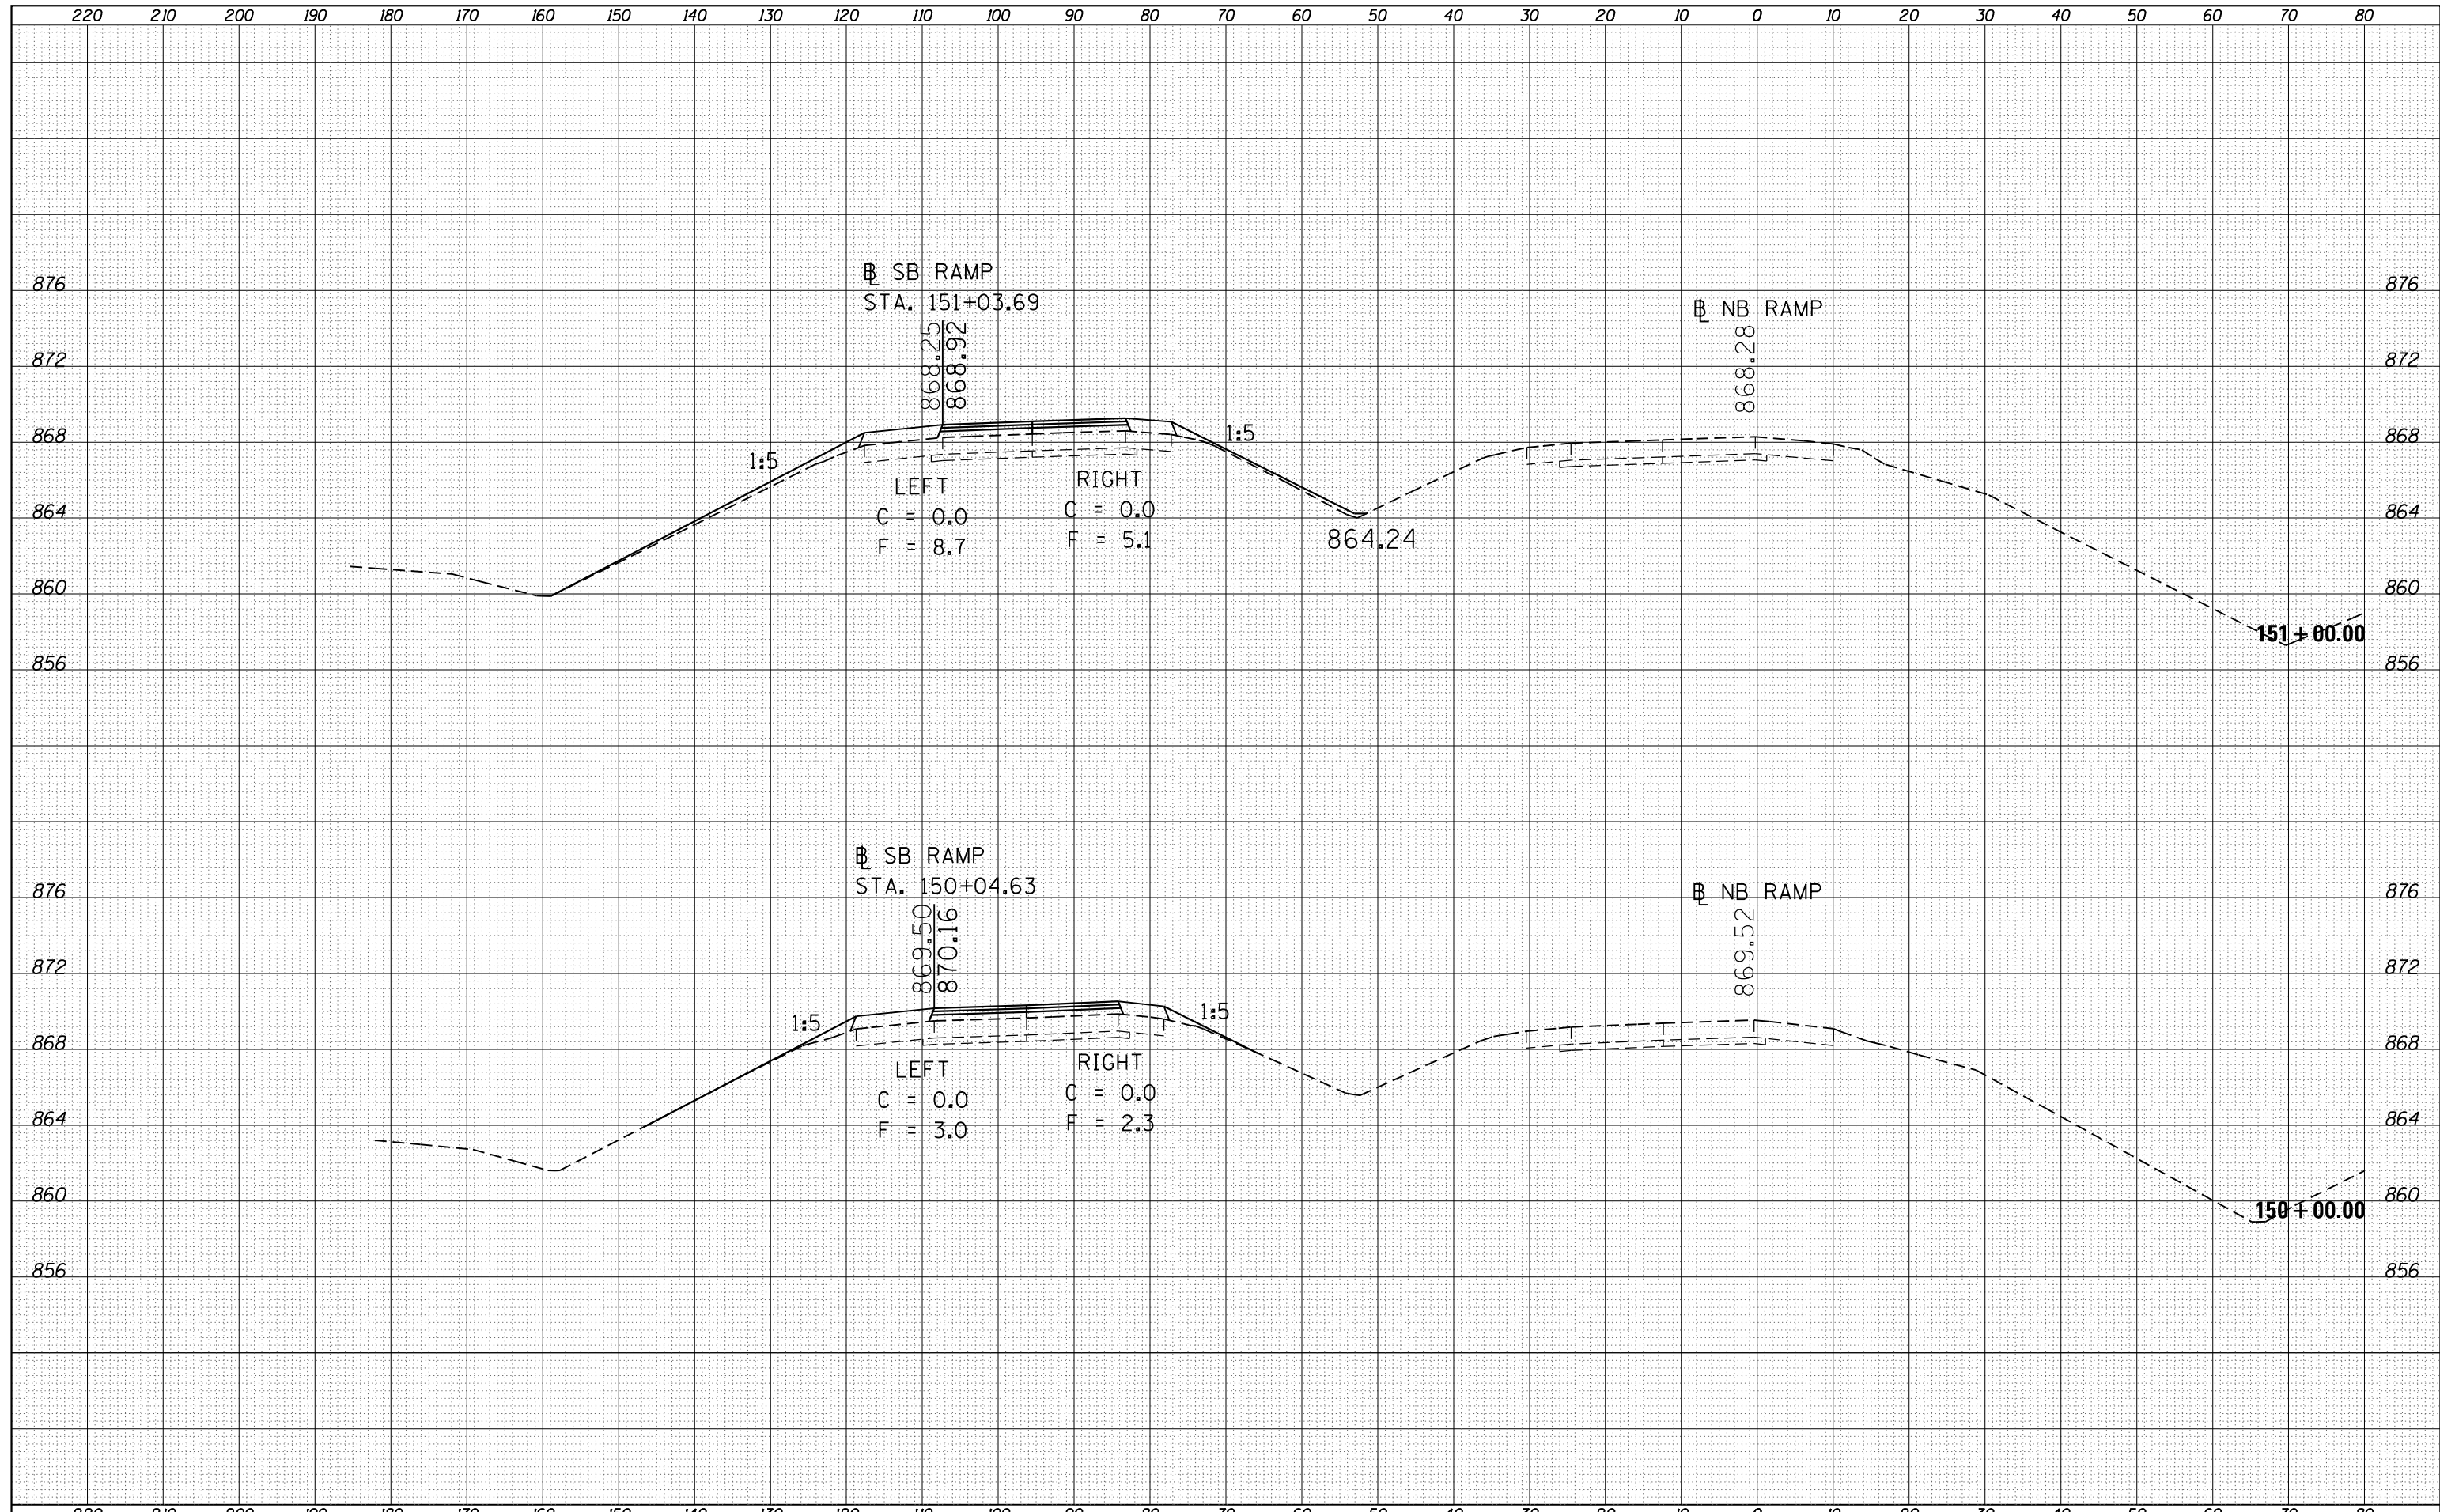

FILE NAME =	USER NAME = hoganbj	DESIGNED -	REVISED -	STATE OF ILLINOIS DEPARTMENT OF TRANSPORTATION	CROSS SECTIONS SOUTH BOUND RAMP	F.A.I. RTÉ.	SECTION	COUNTY	TOTAL SHEETS	SHEET NO.
es:\pw\work\p\dot\hoganbj\d0339150\0570634-SHT	XS-NB-139_Location.dgn	DRAWN -	REVISED -			39	57(2,3)RS(SB)	McLean	140	92
Default	PLOT SCALE = 20.0000' / in.	CHECKED -	REVISED -			CONTRACT NO. 70634		ILLINOIS FED. AID PROJECT		
	PLOT DATE = 3/13/2013	DATE -	REVISED -			SCALE:	SHEET 37 OF 40 SHEETS	STA. 150+00	TO STA. 151+00	