


DATE	
BY	
SURVEYED	
PLOTTED	
TEMPLATE	
AREAS	
CHECKED	
FINAL SURVEY NO.	
NOTE BOOK NO.	
AREAS CHECKED	

DATE	
BY	
SURVEYED	
PLOTTED	
TEMPLATE	
AREAS	
CHECKED	
ORIGINAL SURVEY NO.	
NOTE BOOK NO.	
AREAS CHECKED	

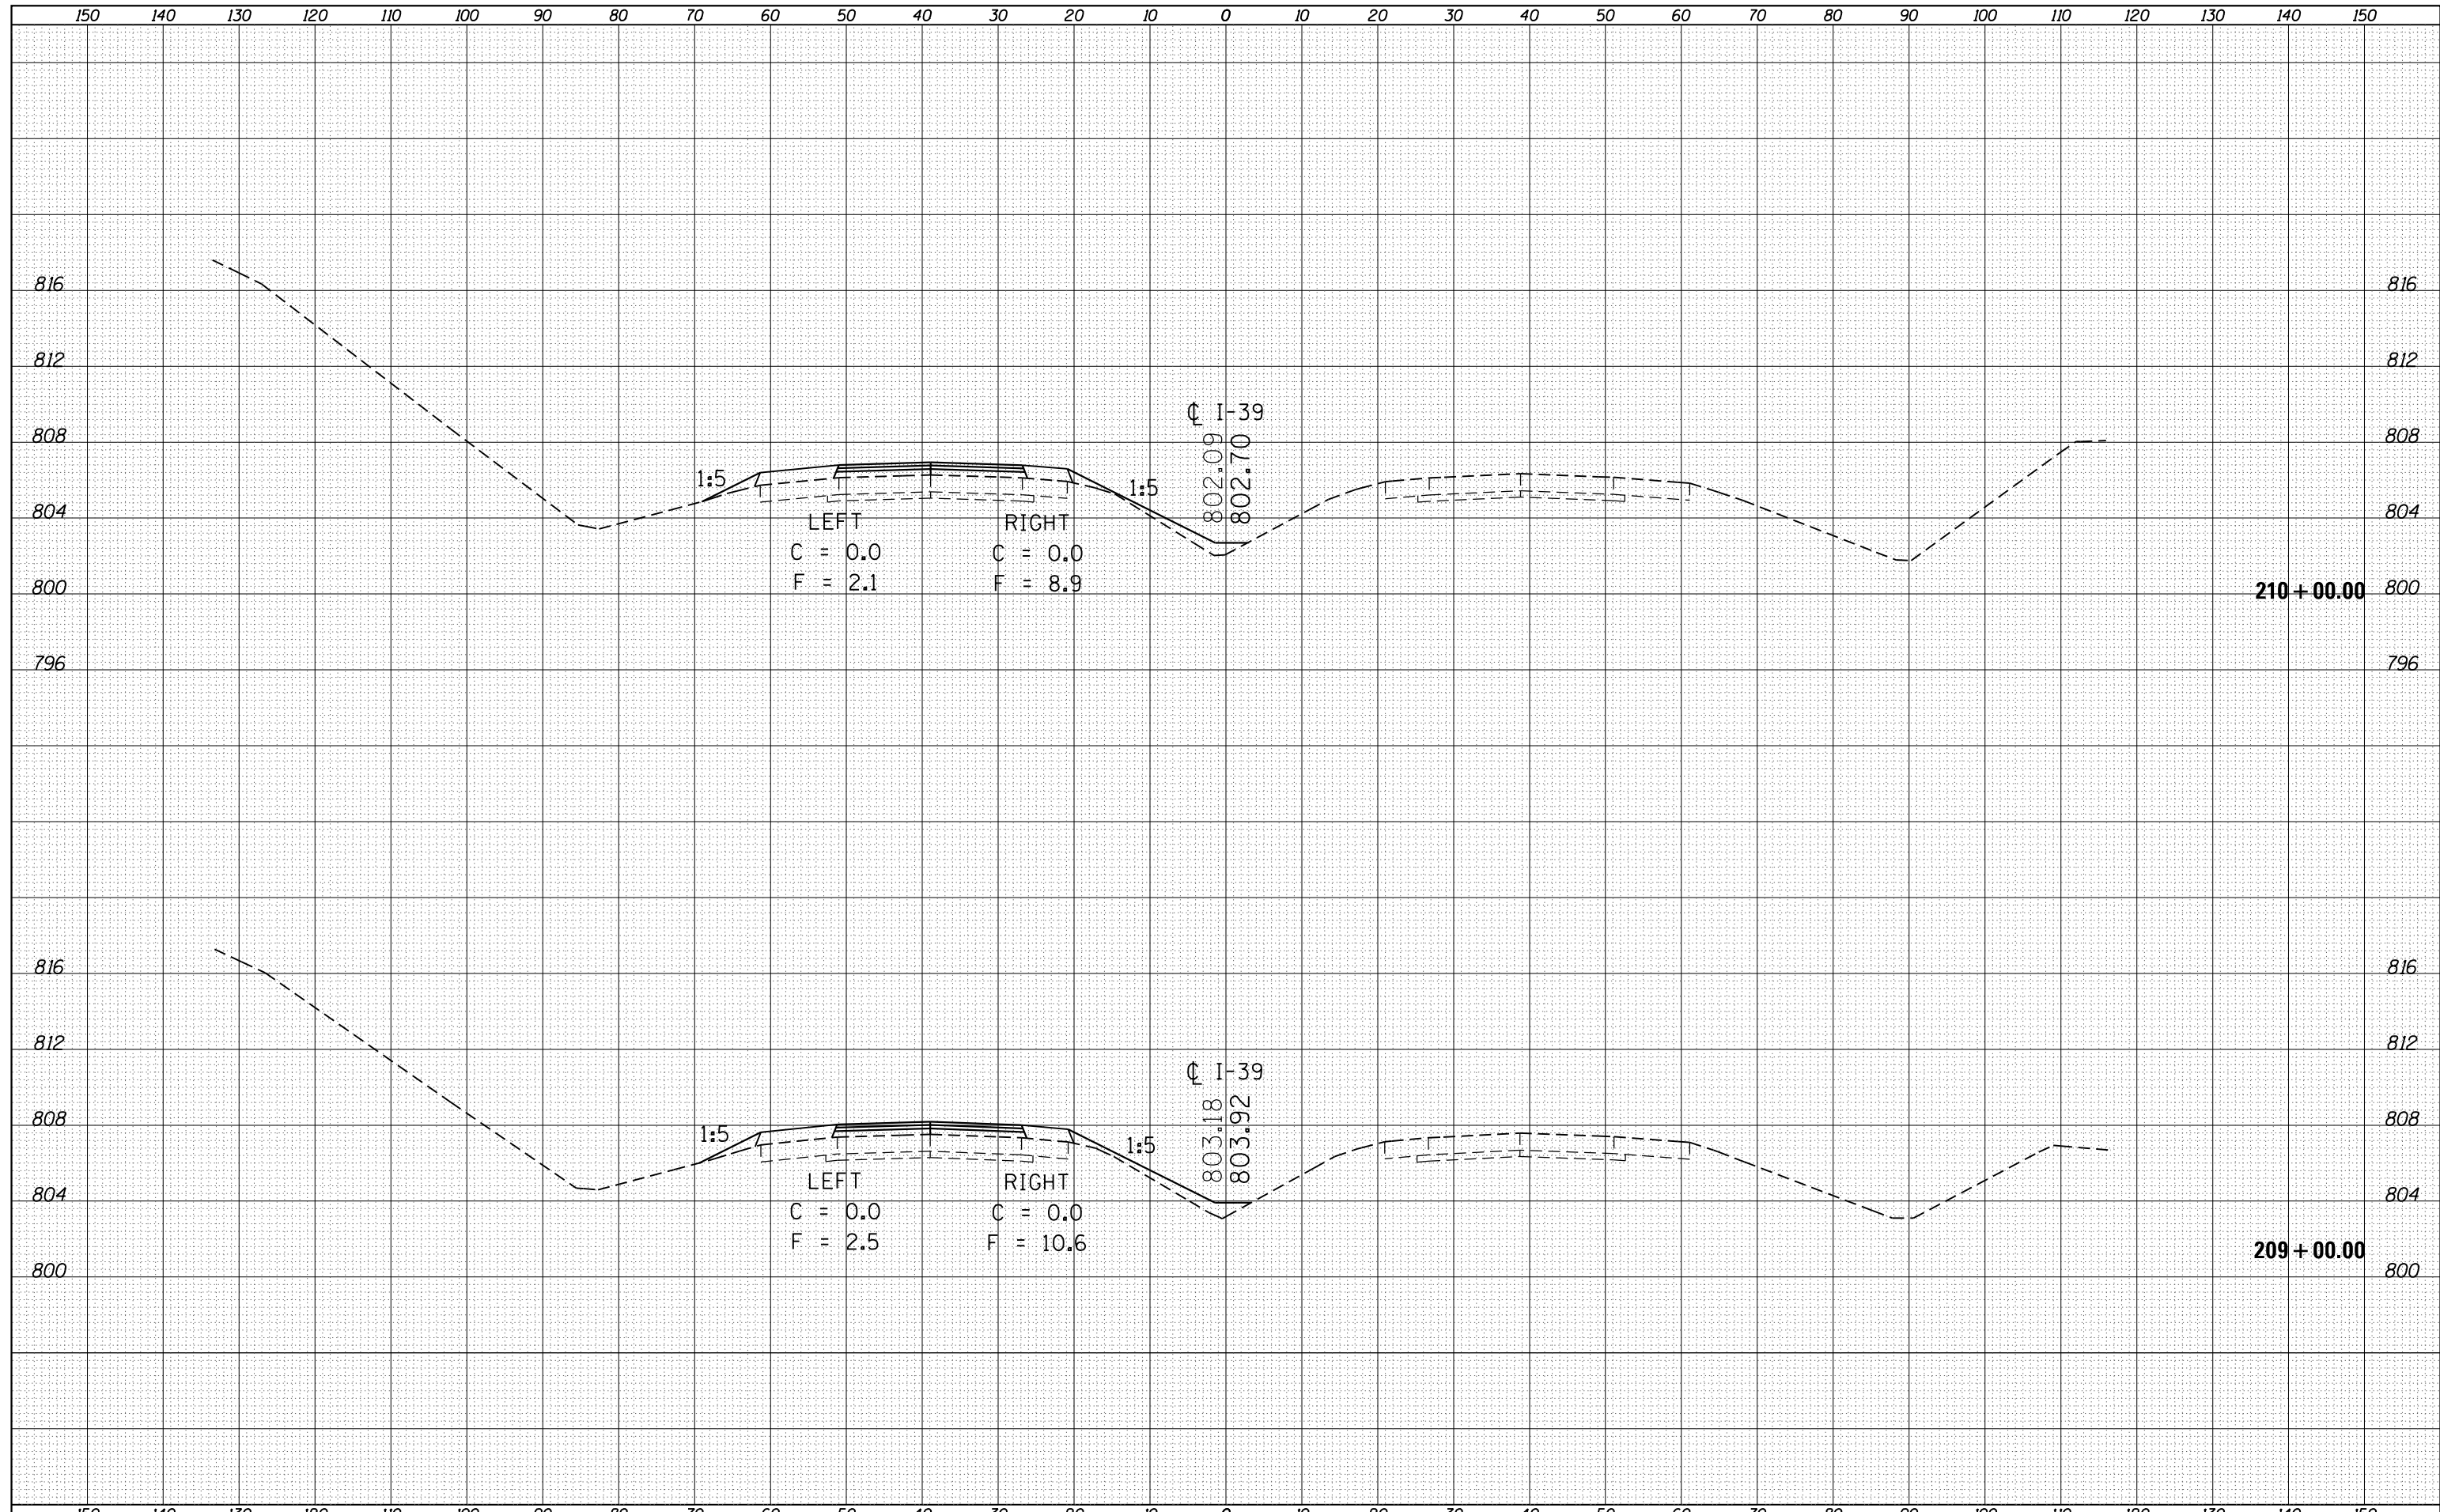

FILE NAME =	USER NAME = hoganbj	DESIGNED -	REVISED -	STATE OF ILLINOIS DEPARTMENT OF TRANSPORTATION	CROSS SECTIONS I-39			F.A.I. RTÉ.	SECTION	COUNTY	TOTAL SHEETS	SHEET NO.
es:\pw\work\pwidot\hoganbj\d0339150\0570634-SHT	X5-139_Location.dgn	DRAWN -	REVISED -		39	57(2,3)RS(SB)	McLean	140	122			
Default	PLOT SCALE = 20.0000' / in.	CHECKED -	REVISED -		SCALE: SHEET 27 OF 40 SHEETS STA. 209+00 TO STA. 210+00			CONTRACT NO. 70634				
	PLOT DATE = 3/13/2013	DATE -	REVISED -		ILLINOIS FED. AID PROJECT							