


150 140 130 120 110 100 90 80 70 60 50 40 30 20 10 0 10 20 30 40 50 60 70 80 90 100 110 120 130 140 150

DATE	
BY	
FINAL SURVEY	SURVEYED
NOTE BOOK	PLOTTED
NO.	TEMPLATE
	AREAS
	CHECKED

DATE	
BY	
ORIGINAL SURVEY	SURVEYED
NOTE BOOK	PLOTTED
NO.	TEMPLATE
	AREAS
	CHECKED

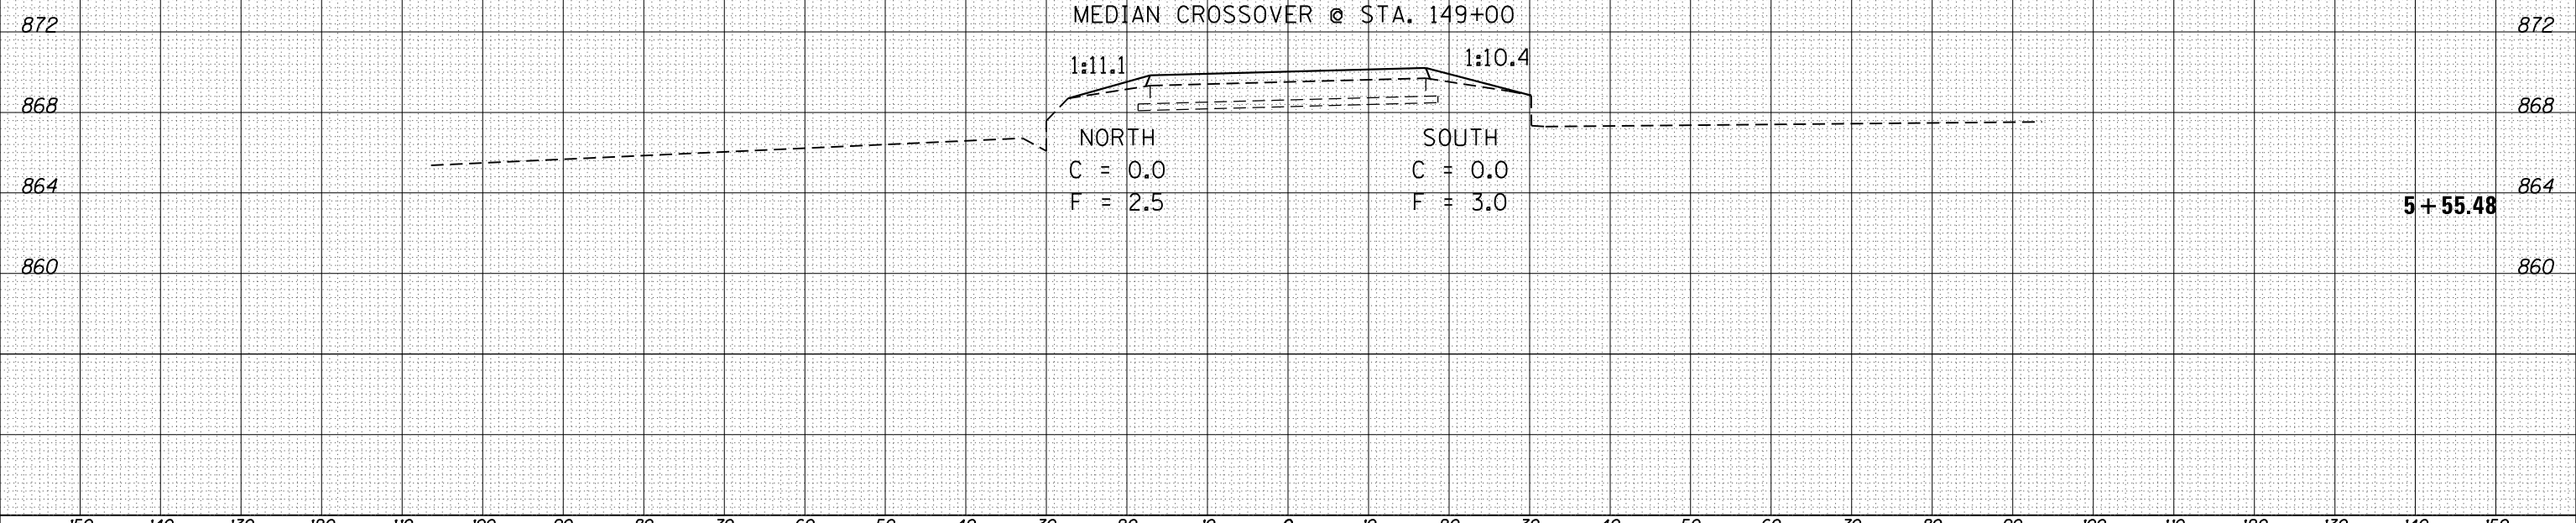

FILE NAME =	USER NAME = hoganbj	DESIGNED -	REVISED -	STATE OF ILLINOIS DEPARTMENT OF TRANSPORTATION	CROSS SECTIONS MEDIAN CROSS OVER STA. 149 + 00			F.A.I. RTE.	SECTION	COUNTY	TOTAL SHEETS	SHEET NO.	
es:\pw_work\pwidot\hoganbj\d0339150\0570634-SHT	XS-Median_Cross_Over.dgn	DRAWN -	REVISED -		39	57(2,3)RS(SB)	McLean	140	140				
Default	PLOT SCALE = 20.0000' / in.	CHECKED -	REVISED -		SCALE:			SHEET 1	OF 1	SHEETS	STA. 149+00.00	TO STA. 149+00.00	CONTRACT NO. 70634
	PLOT DATE = 3/13/2013	DATE -	REVISED -		ILLINOIS FED. AID PROJECT								