


# EXISTING DECK CROSS SECTION (CH 50)


STA. 20+05.84 TO STA. 22+89.20  
SN 010-0157

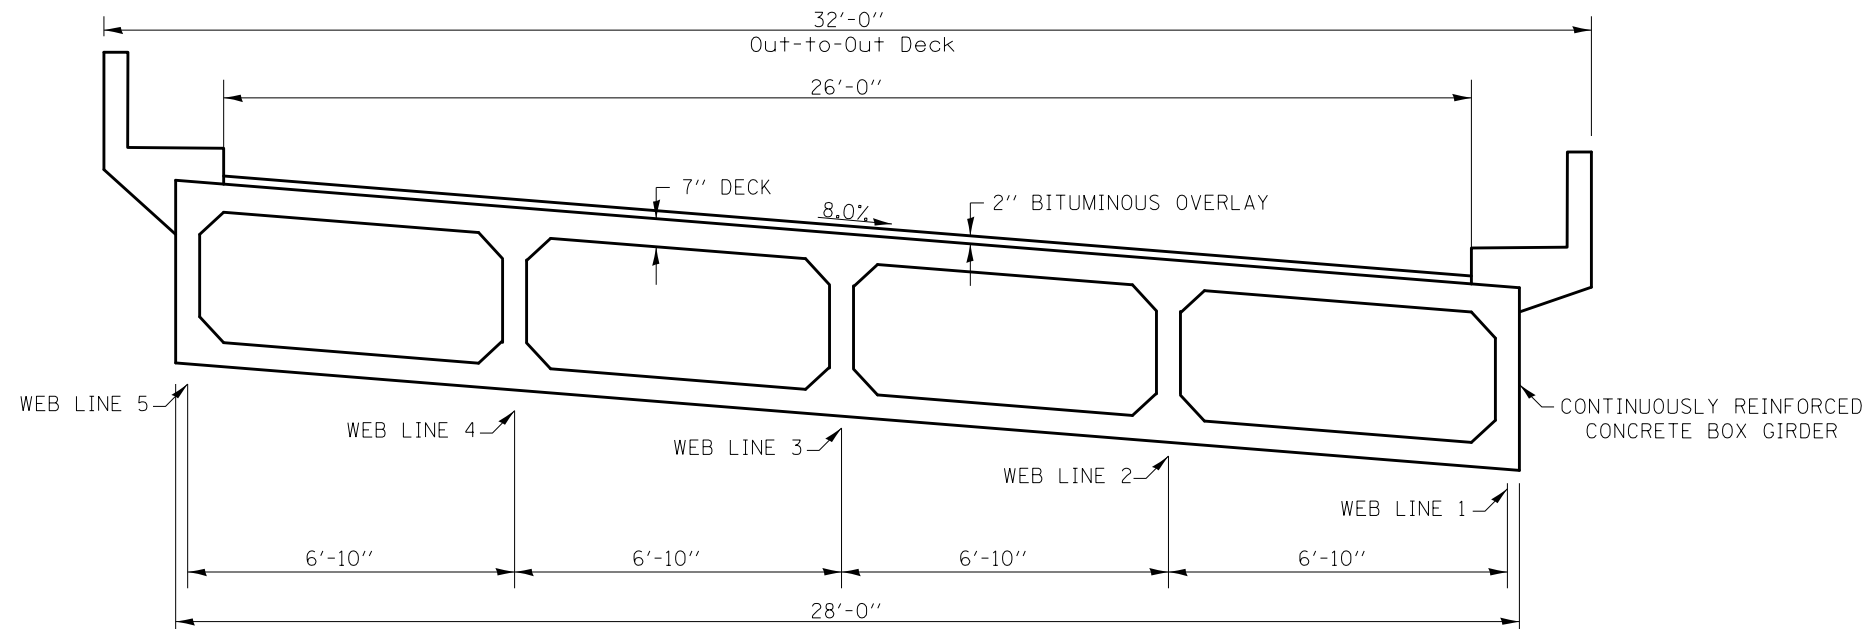

# B PROPOSED DECK CROSS SECTION (CH 50)

A STA. 20+08.38 TO STA. 22+65.96 A  
THRU SN 010-0289 - LOOKING UPSTATION

SEE STRUCTURE PLANS FOR:  
STA. 19+48.38 TO STA. 19+78.38  
STA. 23+05.38 TO STA. 23+35.38

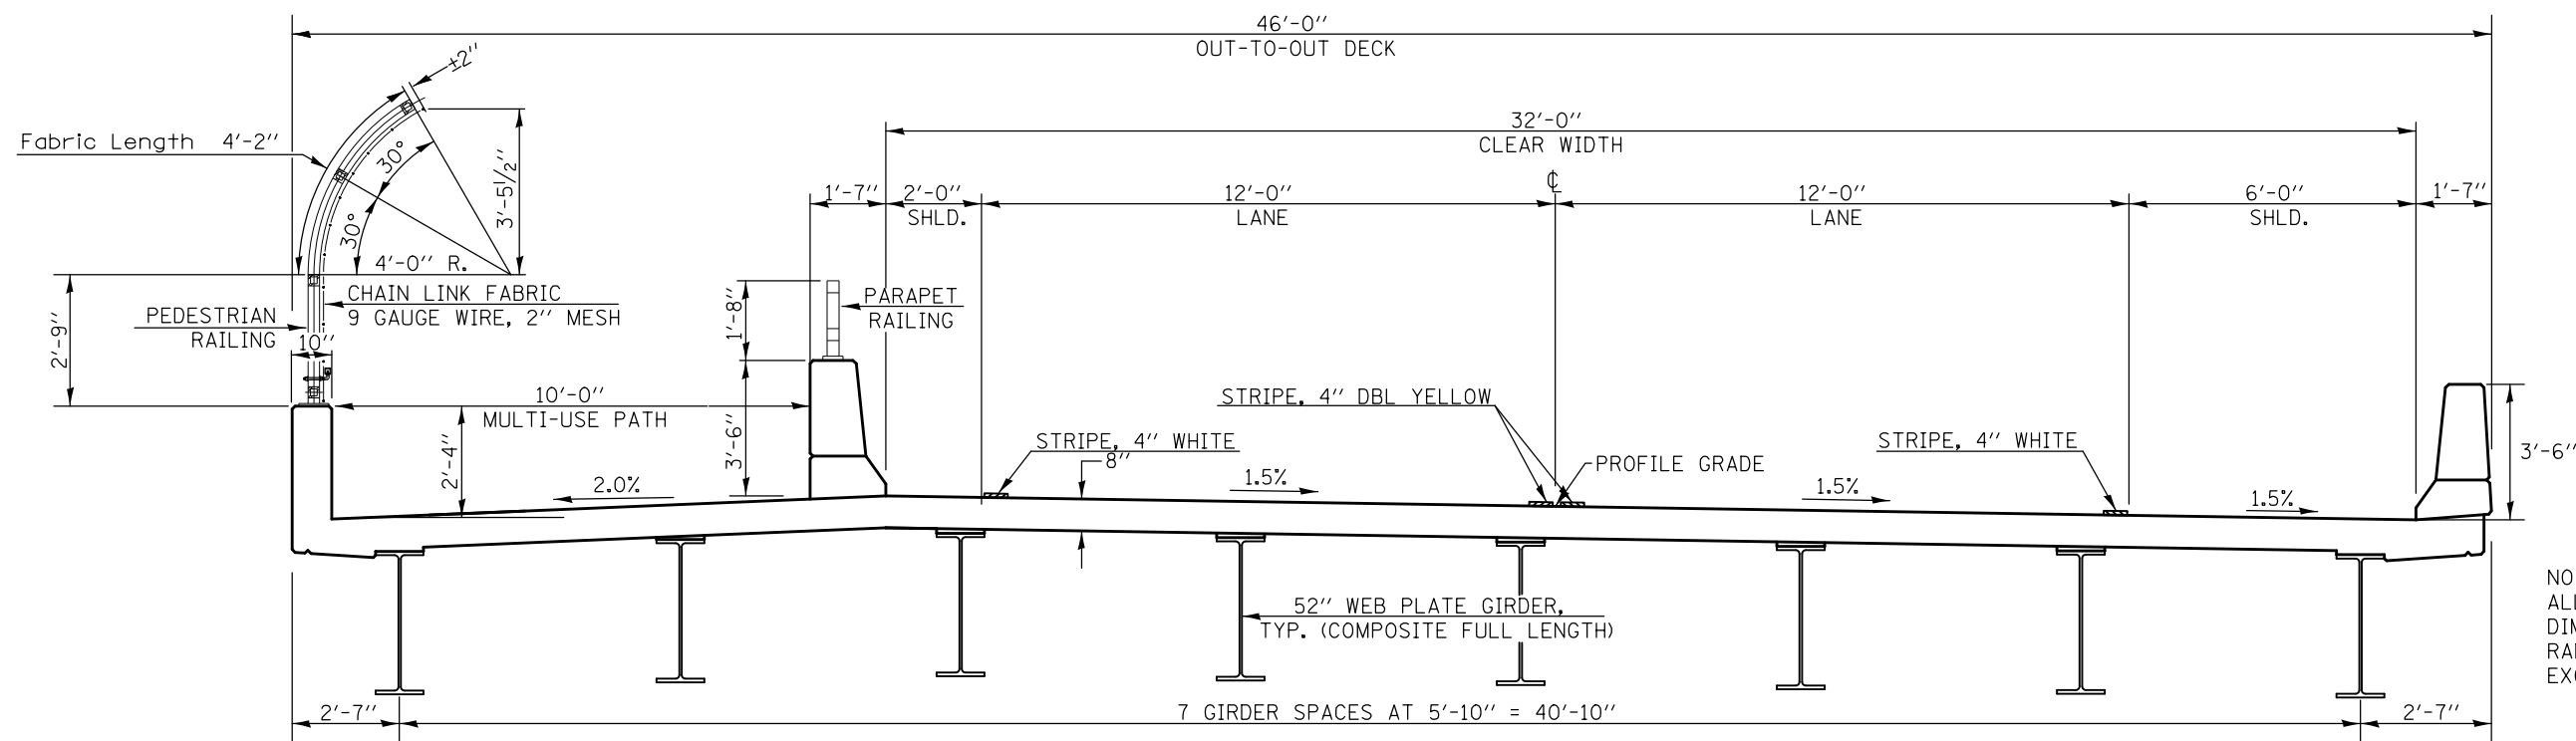

NOTE:  
ALL HORIZONTAL  
DIMENSIONS ARE  
RADIAL TO C CH 50  
EXCEPT AS NOTED

FILE NAME =	USER NAME = ceerlockbm	DESIGNED BMC	REVISED -	<b>STATE OF ILLINOIS DEPARTMENT OF TRANSPORTATION</b>	<b>TYPICAL CROSS SECTIONS CH 50 - LAKE OF THE WOODS RD.</b>			F.A.I. RTE.	SECTION	COUNTY	TOTAL SHEETS	SHEET NO.
ce:\pwork\pwork\ceerlockbm\d0208368\0570700-sht-typic01.dgn	DRAWN BMC	REVISED -	74		10-4BR	CHAMPAIGN	290	21				
PLOT SCALE = 40.0000' / in.	CHECKED -	REVISED -	CONTRACT NO. 70700									
PLOT DATE = 11/9/2012	DATE - 04-25-12	REVISED -	SCALE: N/A		SHEET NO. 8 OF 12 SHEETS	STA. - TO STA. -	ILLINOIS FED. AID PROJECT					