


DATE	
BY	
FINAL SURVEY NO.	
SURVEYED PLOTTED AREAS CHECKED	
NOTE BOOK NO.	
TEMPLATE AREAS CHECKED	

DATE	
BY	
ORIGINAL SURVEY NO.	
SURVEYED PLOTTED AREAS CHECKED	
NOTE BOOK NO.	
TEMPLATE AREAS CHECKED	

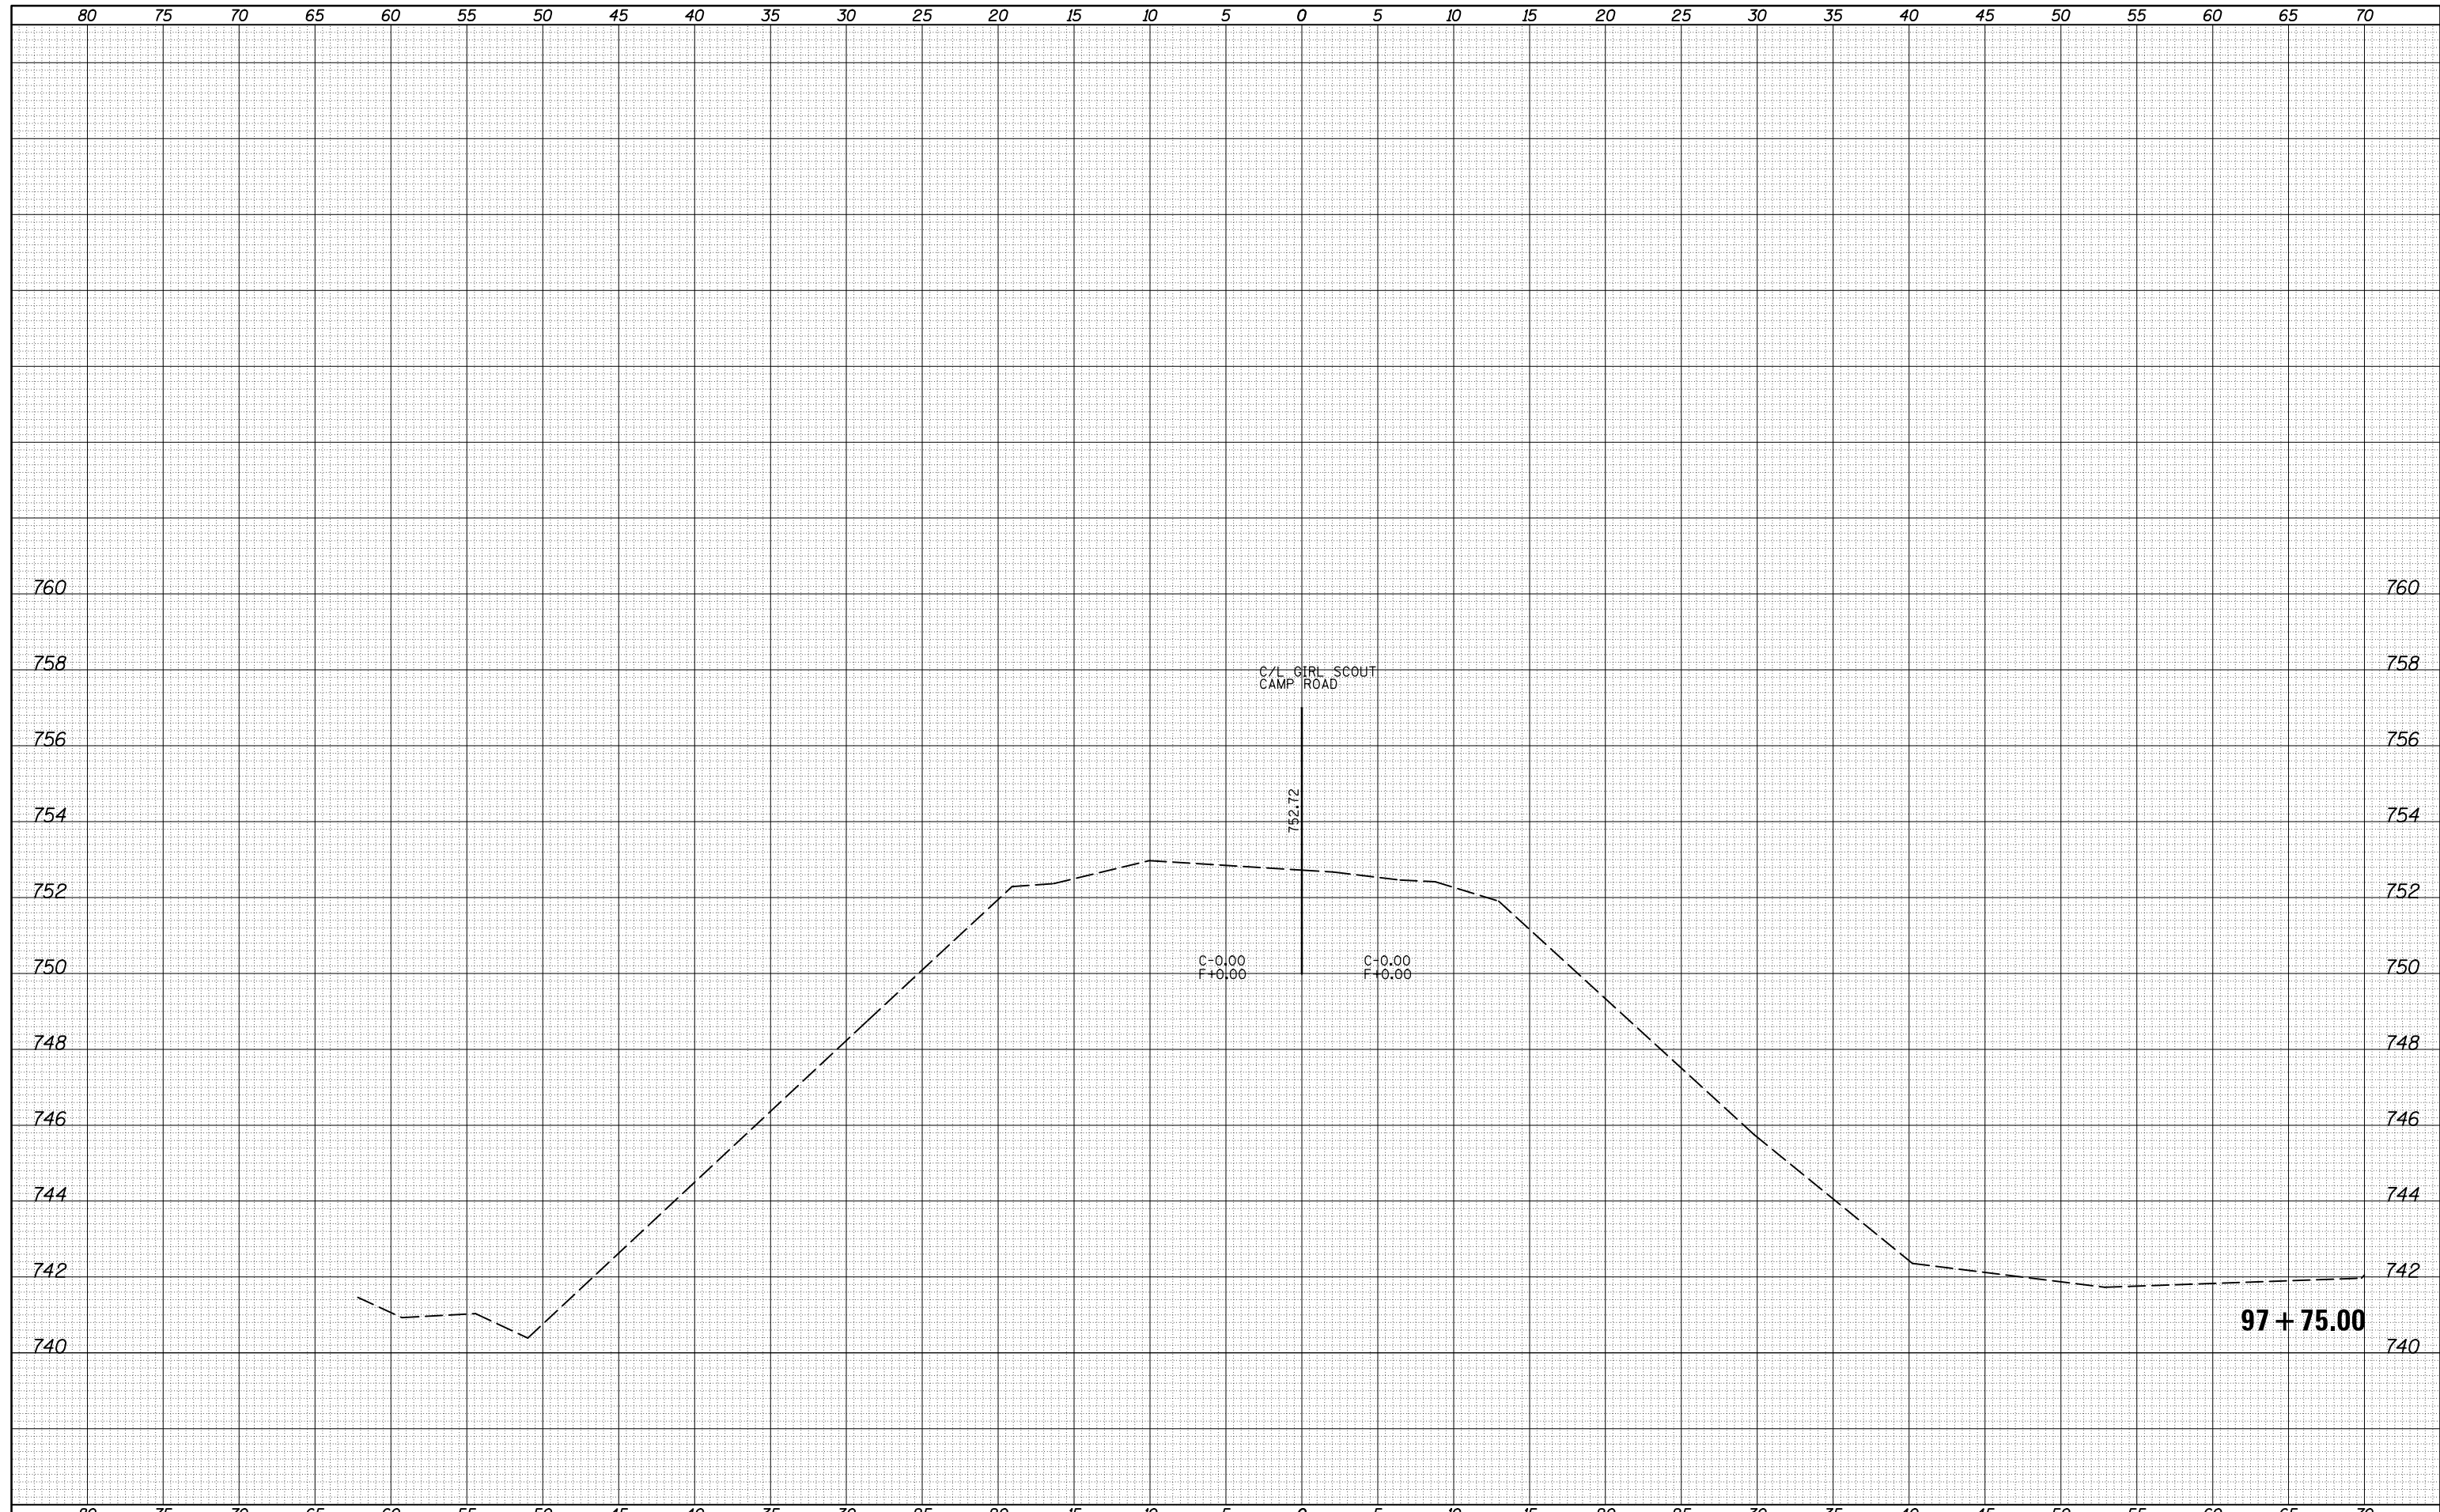

FILE NAME =	USER NAME = ceerlockbm	DESIGNEDBMC	REVISED -	STATE OF ILLINOIS DEPARTMENT OF TRANSPORTATION	CROSS SECTIONS - TEMPORARY ACCESS ROAD PHASE I	F.A.I. RTE.	SECTION	COUNTY	TOTAL SHEETS	SHEET NO.	
ce:\pw_work\p\dot\ceerlockbm\0208368\0570700	sh-t-XS-TEMPACCESSPHASE-1.dgn	DRAWN BMC	REVISED -			74	10-4BR	CHAMPAIGN	290	172	
Default	PLOT SCALE = 10.0000' / in.	CHECKED -	REVISED -			CONTRACT NO. 70700		ILLINOIS FED. AID PROJECT			
	PLOT DATE = 11/9/2012	DATE 04-26-12	REVISED -			SCALE:	SHEET 1 OF 9 SHEETS	STA.	TO STA.		