


DATE	
BY	
SURVEYED	
PLOTTED	
TEMPLATE	
AREAS	
CHECKED	
FINAL SURVEY	
NOTE BOOK	
NO.	

DATE	
BY	
SURVEYED	
PLOTTED	
TEMPLATE	
AREAS	
CHECKED	
ORIGINAL SURVEY	
NOTE BOOK	
NO.	

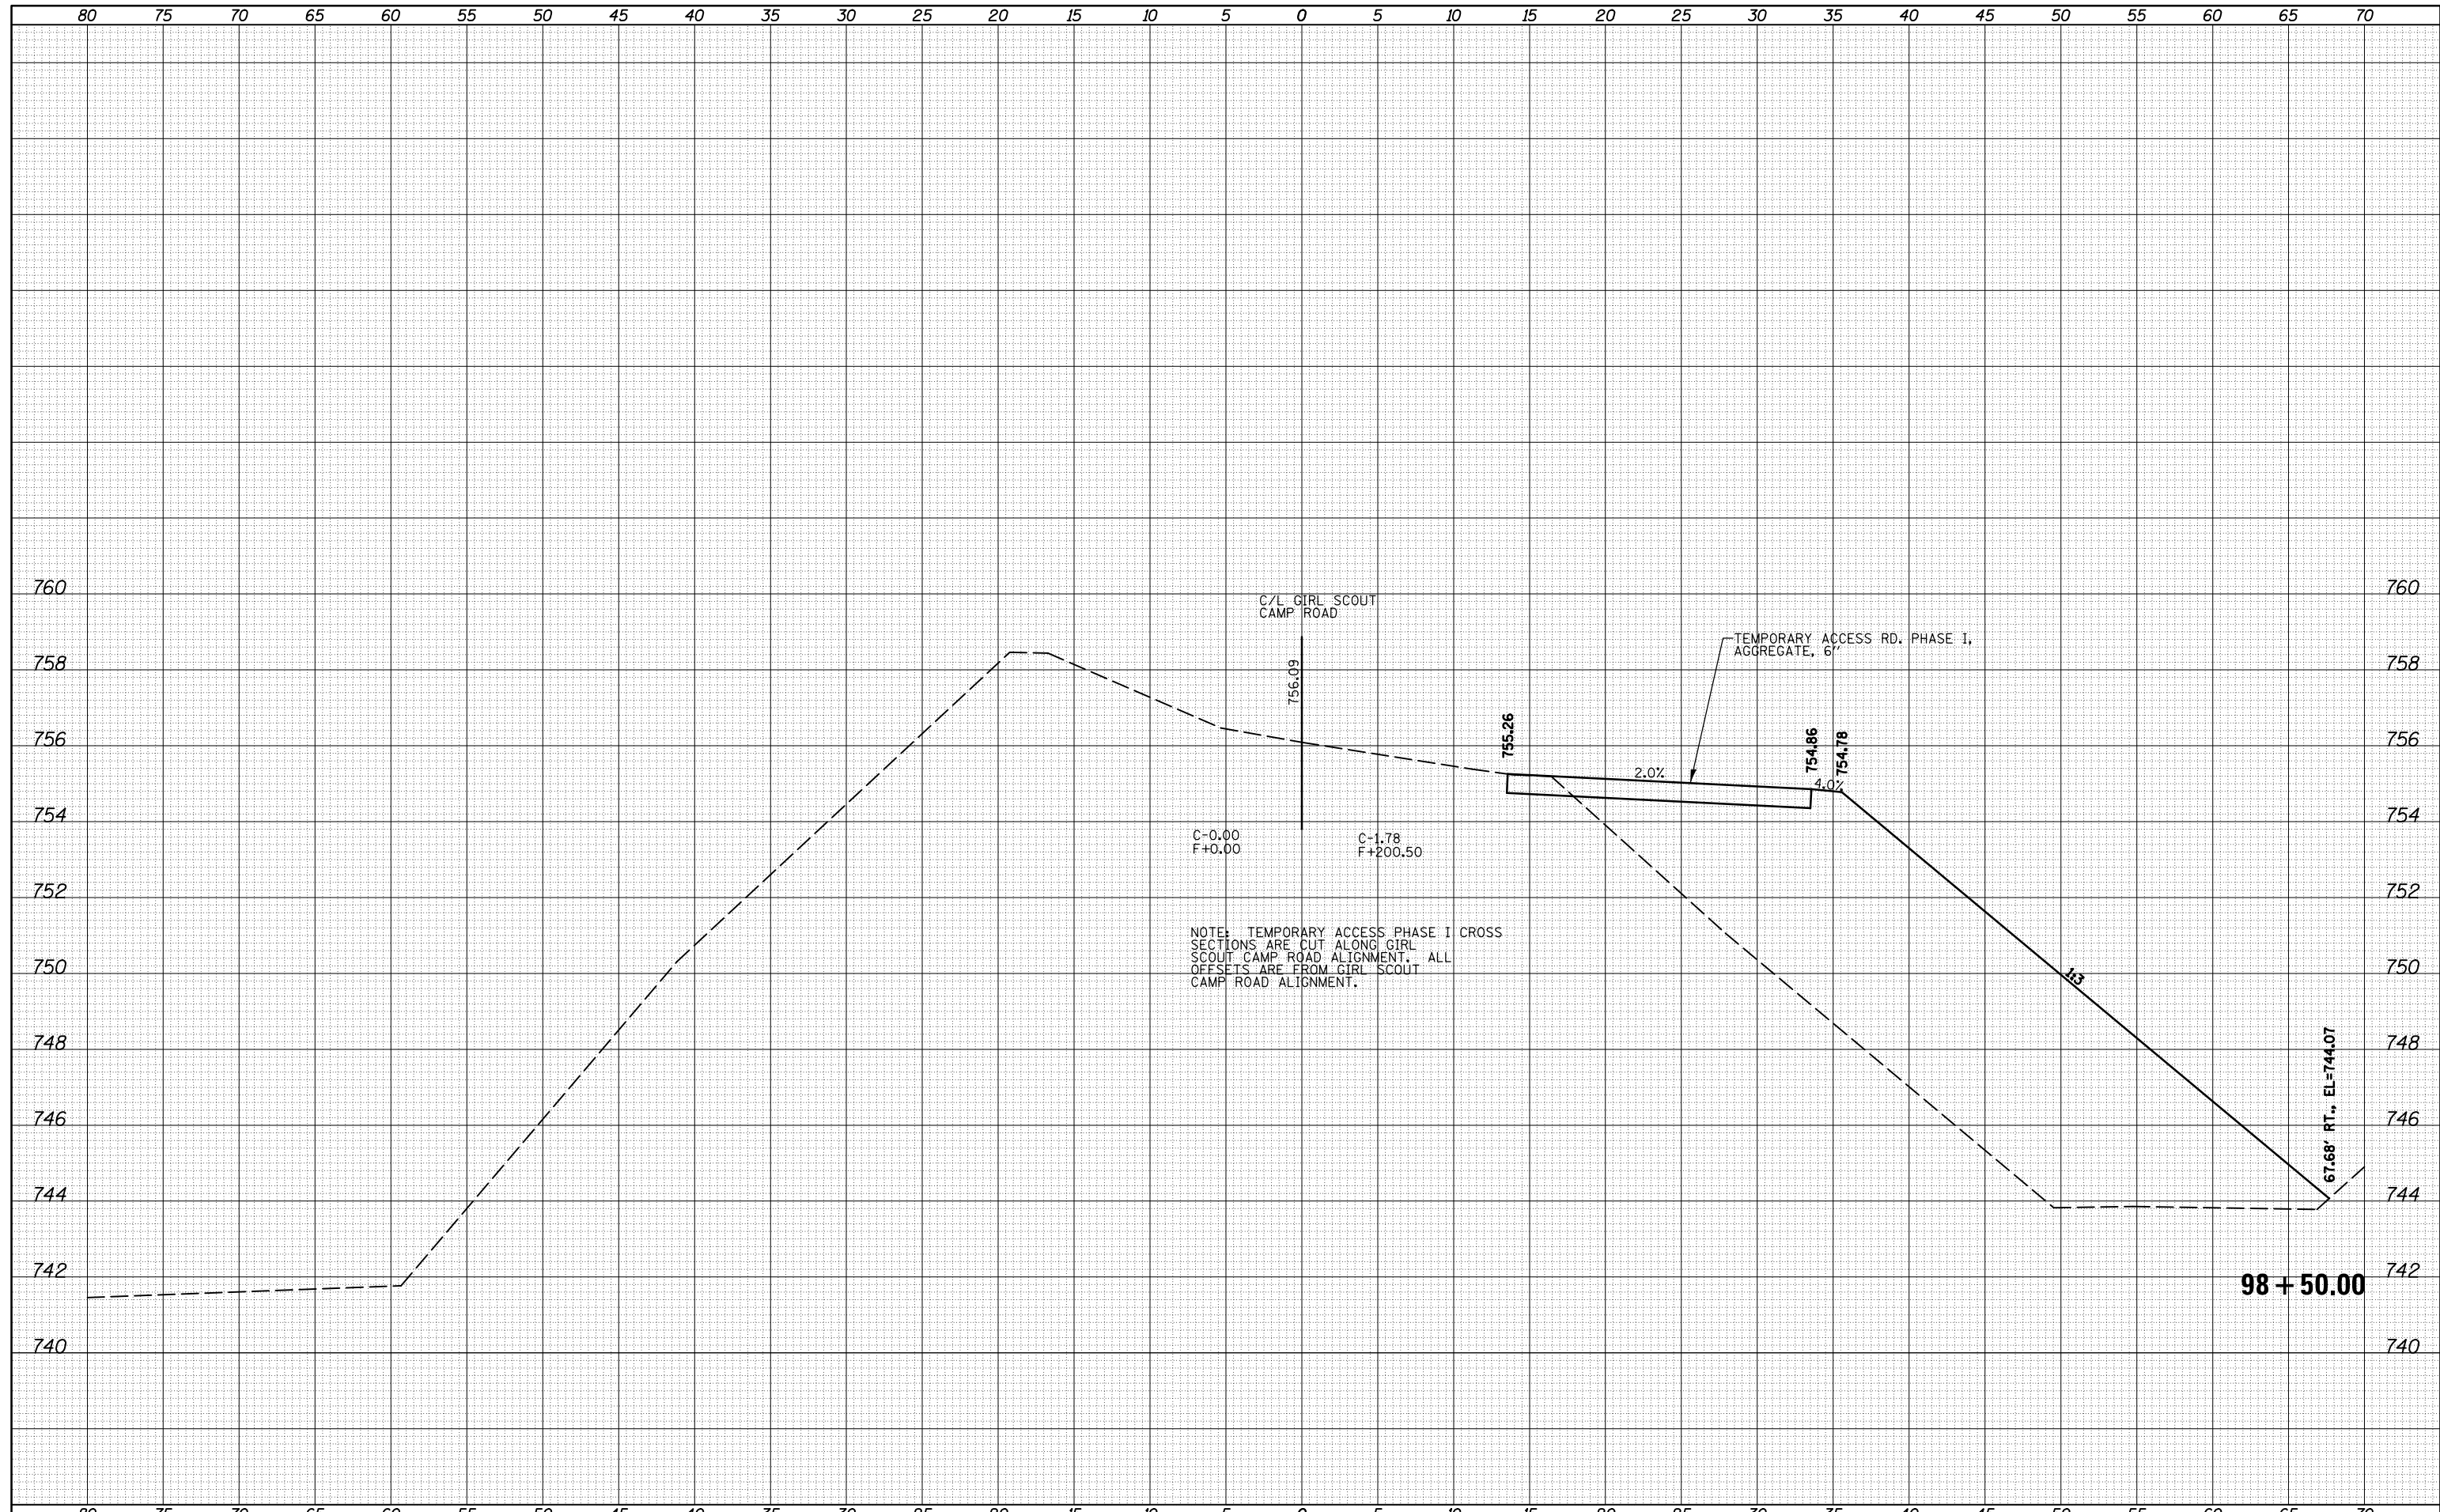

FILE NAME =	USER NAME = ceerlockbm	DESIGNEDBMC	REVISED -	STATE OF ILLINOIS DEPARTMENT OF TRANSPORTATION	CROSS SECTIONS - TEMPORARY ACCESS ROAD			F.A.I. RTE.	SECTION	COUNTY	TOTAL SHEETS	SHEET NO.
c:\pw_work\pwidot\ceerlockbm\d0208368\0570700	sh-t-XS-TEMPACCESSPHASE-1.dgn	DRAWN BMC	REVISED -		74	10-4BR	CHAMPAIGN	290	175			
Default	PLOT SCALE = 10.0000' / in.	CHECKED -	REVISED -		SCALE: SHEET 4 OF 9 SHEETS STA. TO STA.			CONTRACT NO. 70700				
	PLOT DATE = 11/9/2012	DATE 04-26-12	REVISED -		ILLINOIS FED. AID PROJECT							