


DATE	
BY	
FINAL SURVEY	SURVEYED
NOTE BOOK	PLOTTED
NO.	TEMPLATE
	AREAS CHECKED

DATE	
BY	
ORIGINAL SURVEY	SURVEYED
NOTE BOOK	PLOTTED
NO.	TEMPLATE
	AREAS CHECKED

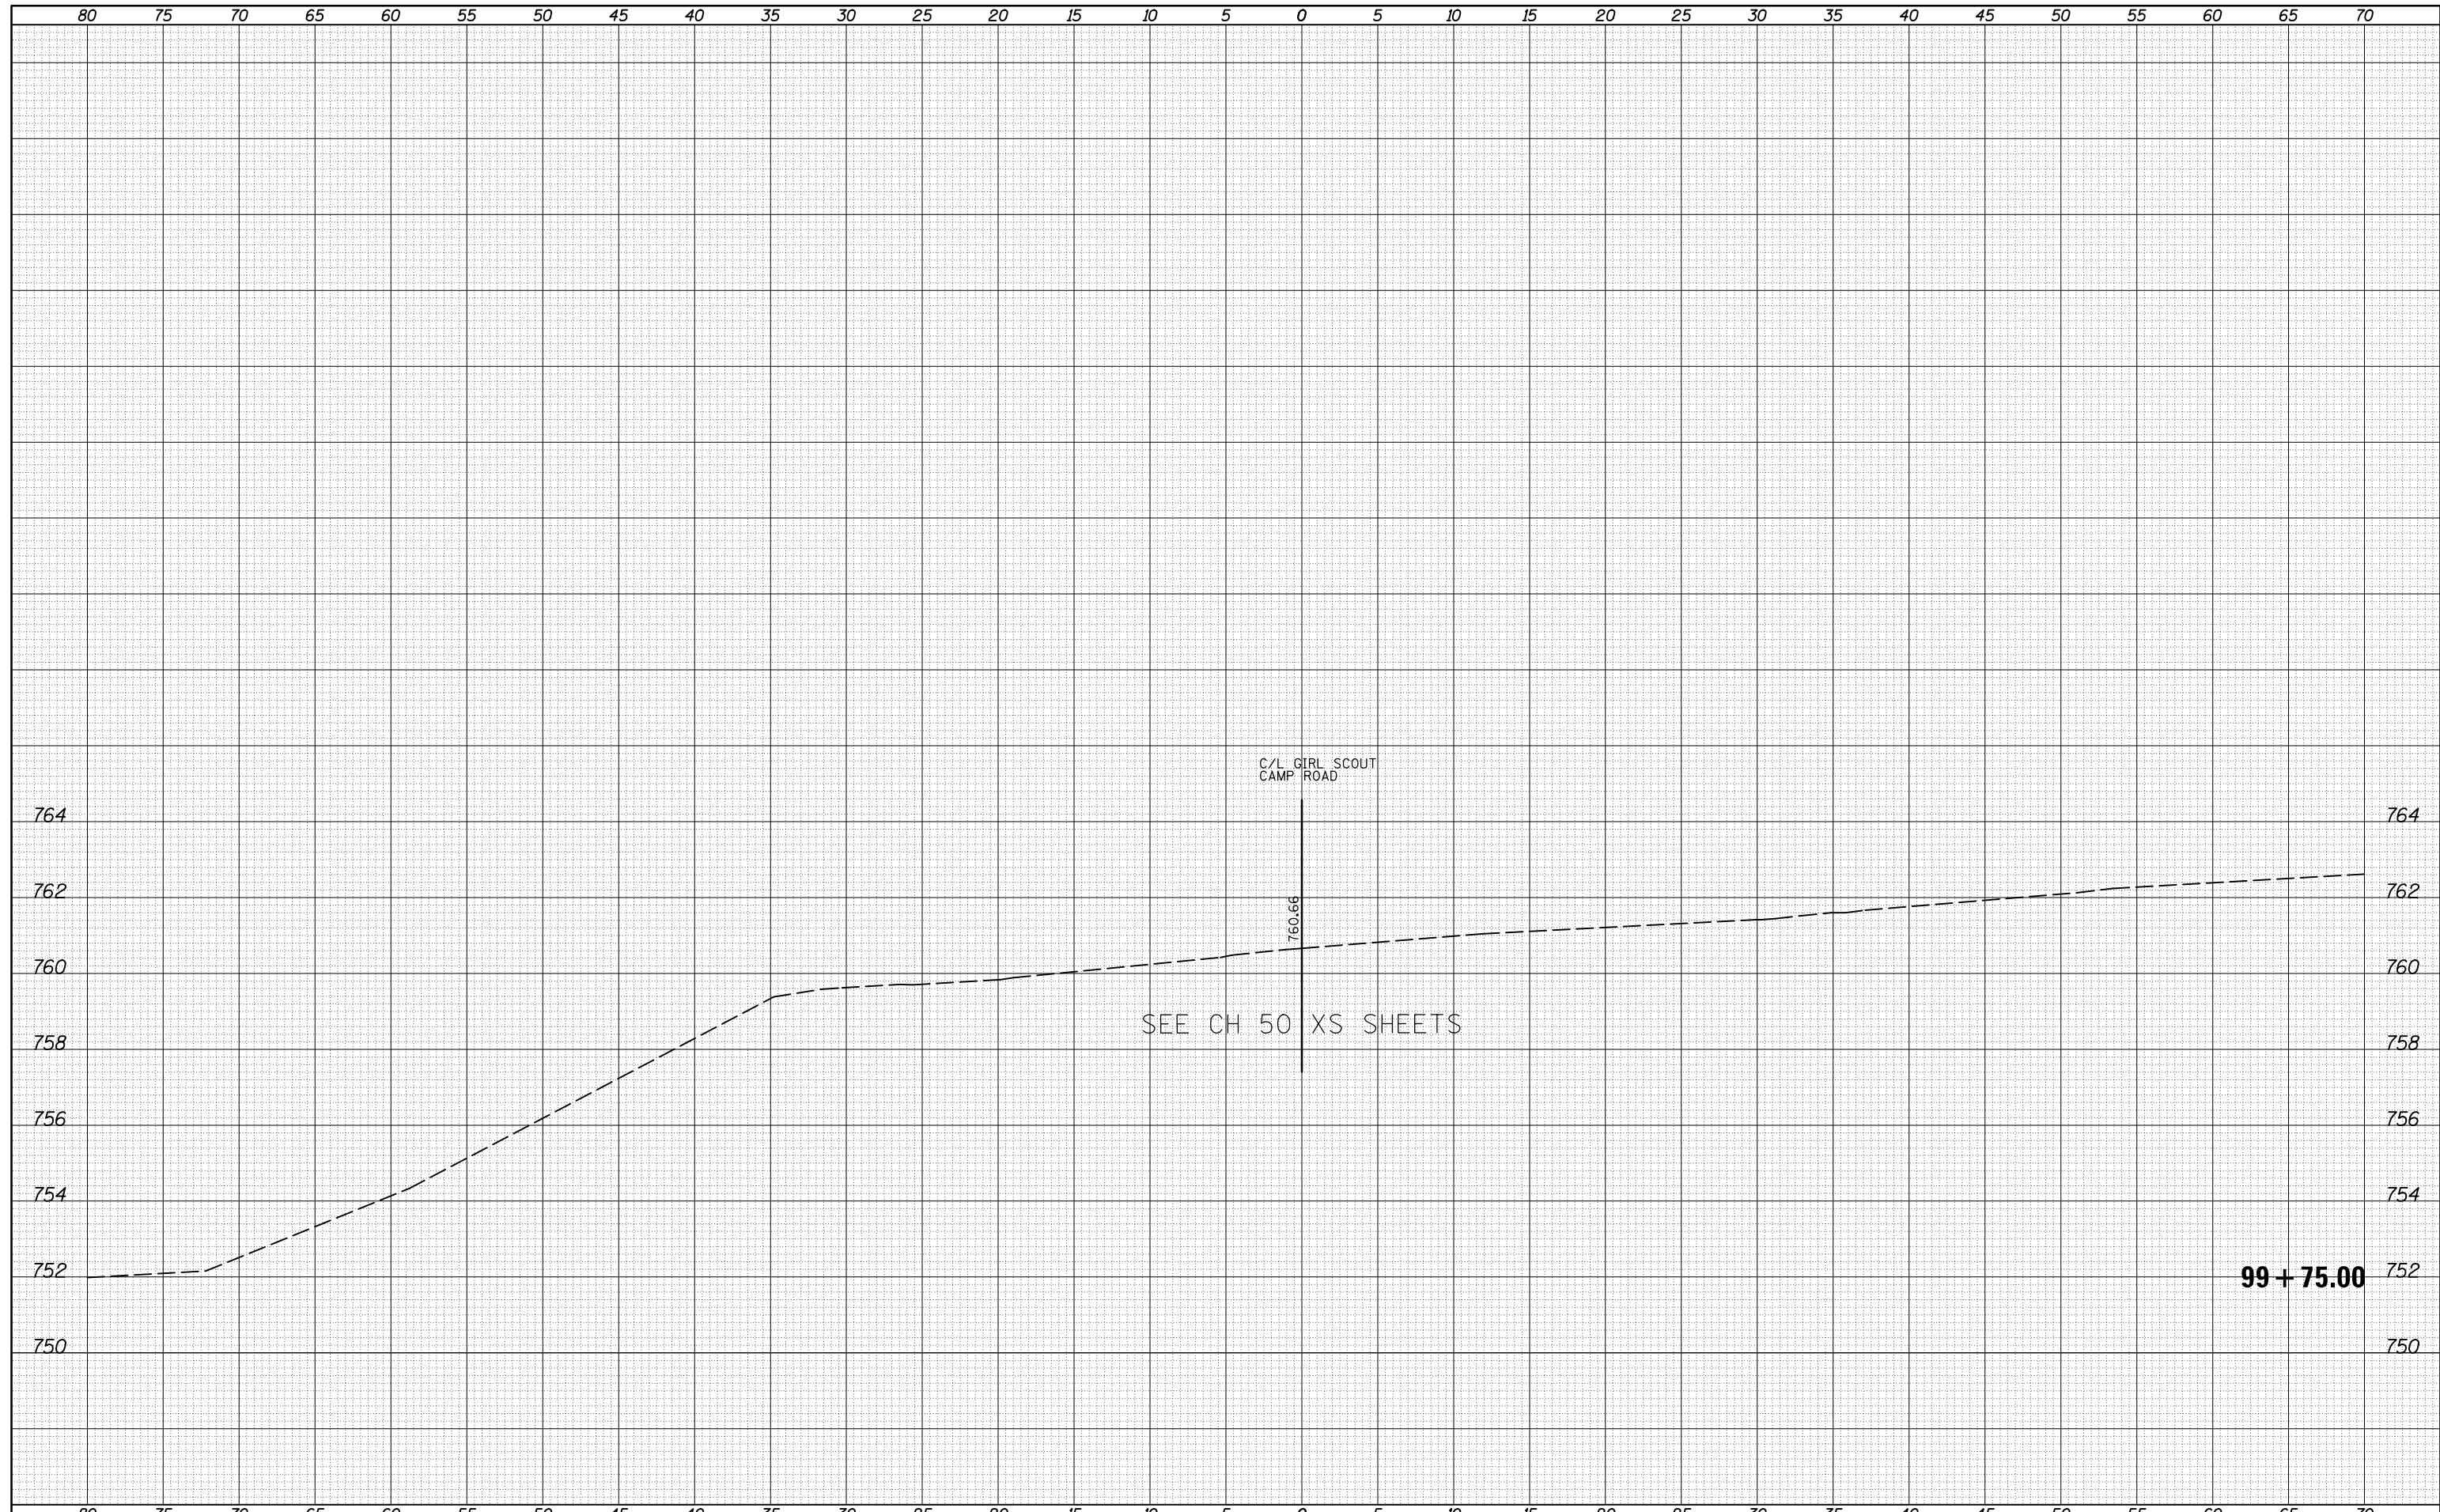

FILE NAME =
 c:\pw_work\pwidot\cearlockbm\d0208368\0570700

USER NAME = cearlockbm
 DESIGNED BMC
 DRAWN BMC
 PLOT SCALE = 10.0000' / in.
 PLOT DATE = 11/9/2012

REVISÉ -
 REVISÉ -
 REVISÉ -
 REVISÉ -

DATE 04-26-12

STATE OF ILLINOIS
 DEPARTMENT OF TRANSPORTATION

CROSS SECTIONS - TEMPORARY ACCESS ROAD
 PHASE I
 SCALE: SHEET 9 OF 9 SHEETS STA. TO STA.

F.A.I. RTE.	SECTION	COUNTY	TOTAL SHEETS	SHEET NO.
74	10-4BR	CHAMPAIGN	290	180
CONTRACT NO. 70700			ILLINOIS FED. AID PROJECT	

99 + 75.00