


DATE	
BY	
FINAL SURVEY	SURVEYED
NOTE BOOK	PLOTTED
NO.	TEMPLATE
	AREAS
	CHECKED

DATE	
BY	
ORIGINAL SURVEY	SURVEYED
NOTE BOOK	PLOTTED
NO.	TEMPLATE
	AREAS
	CHECKED

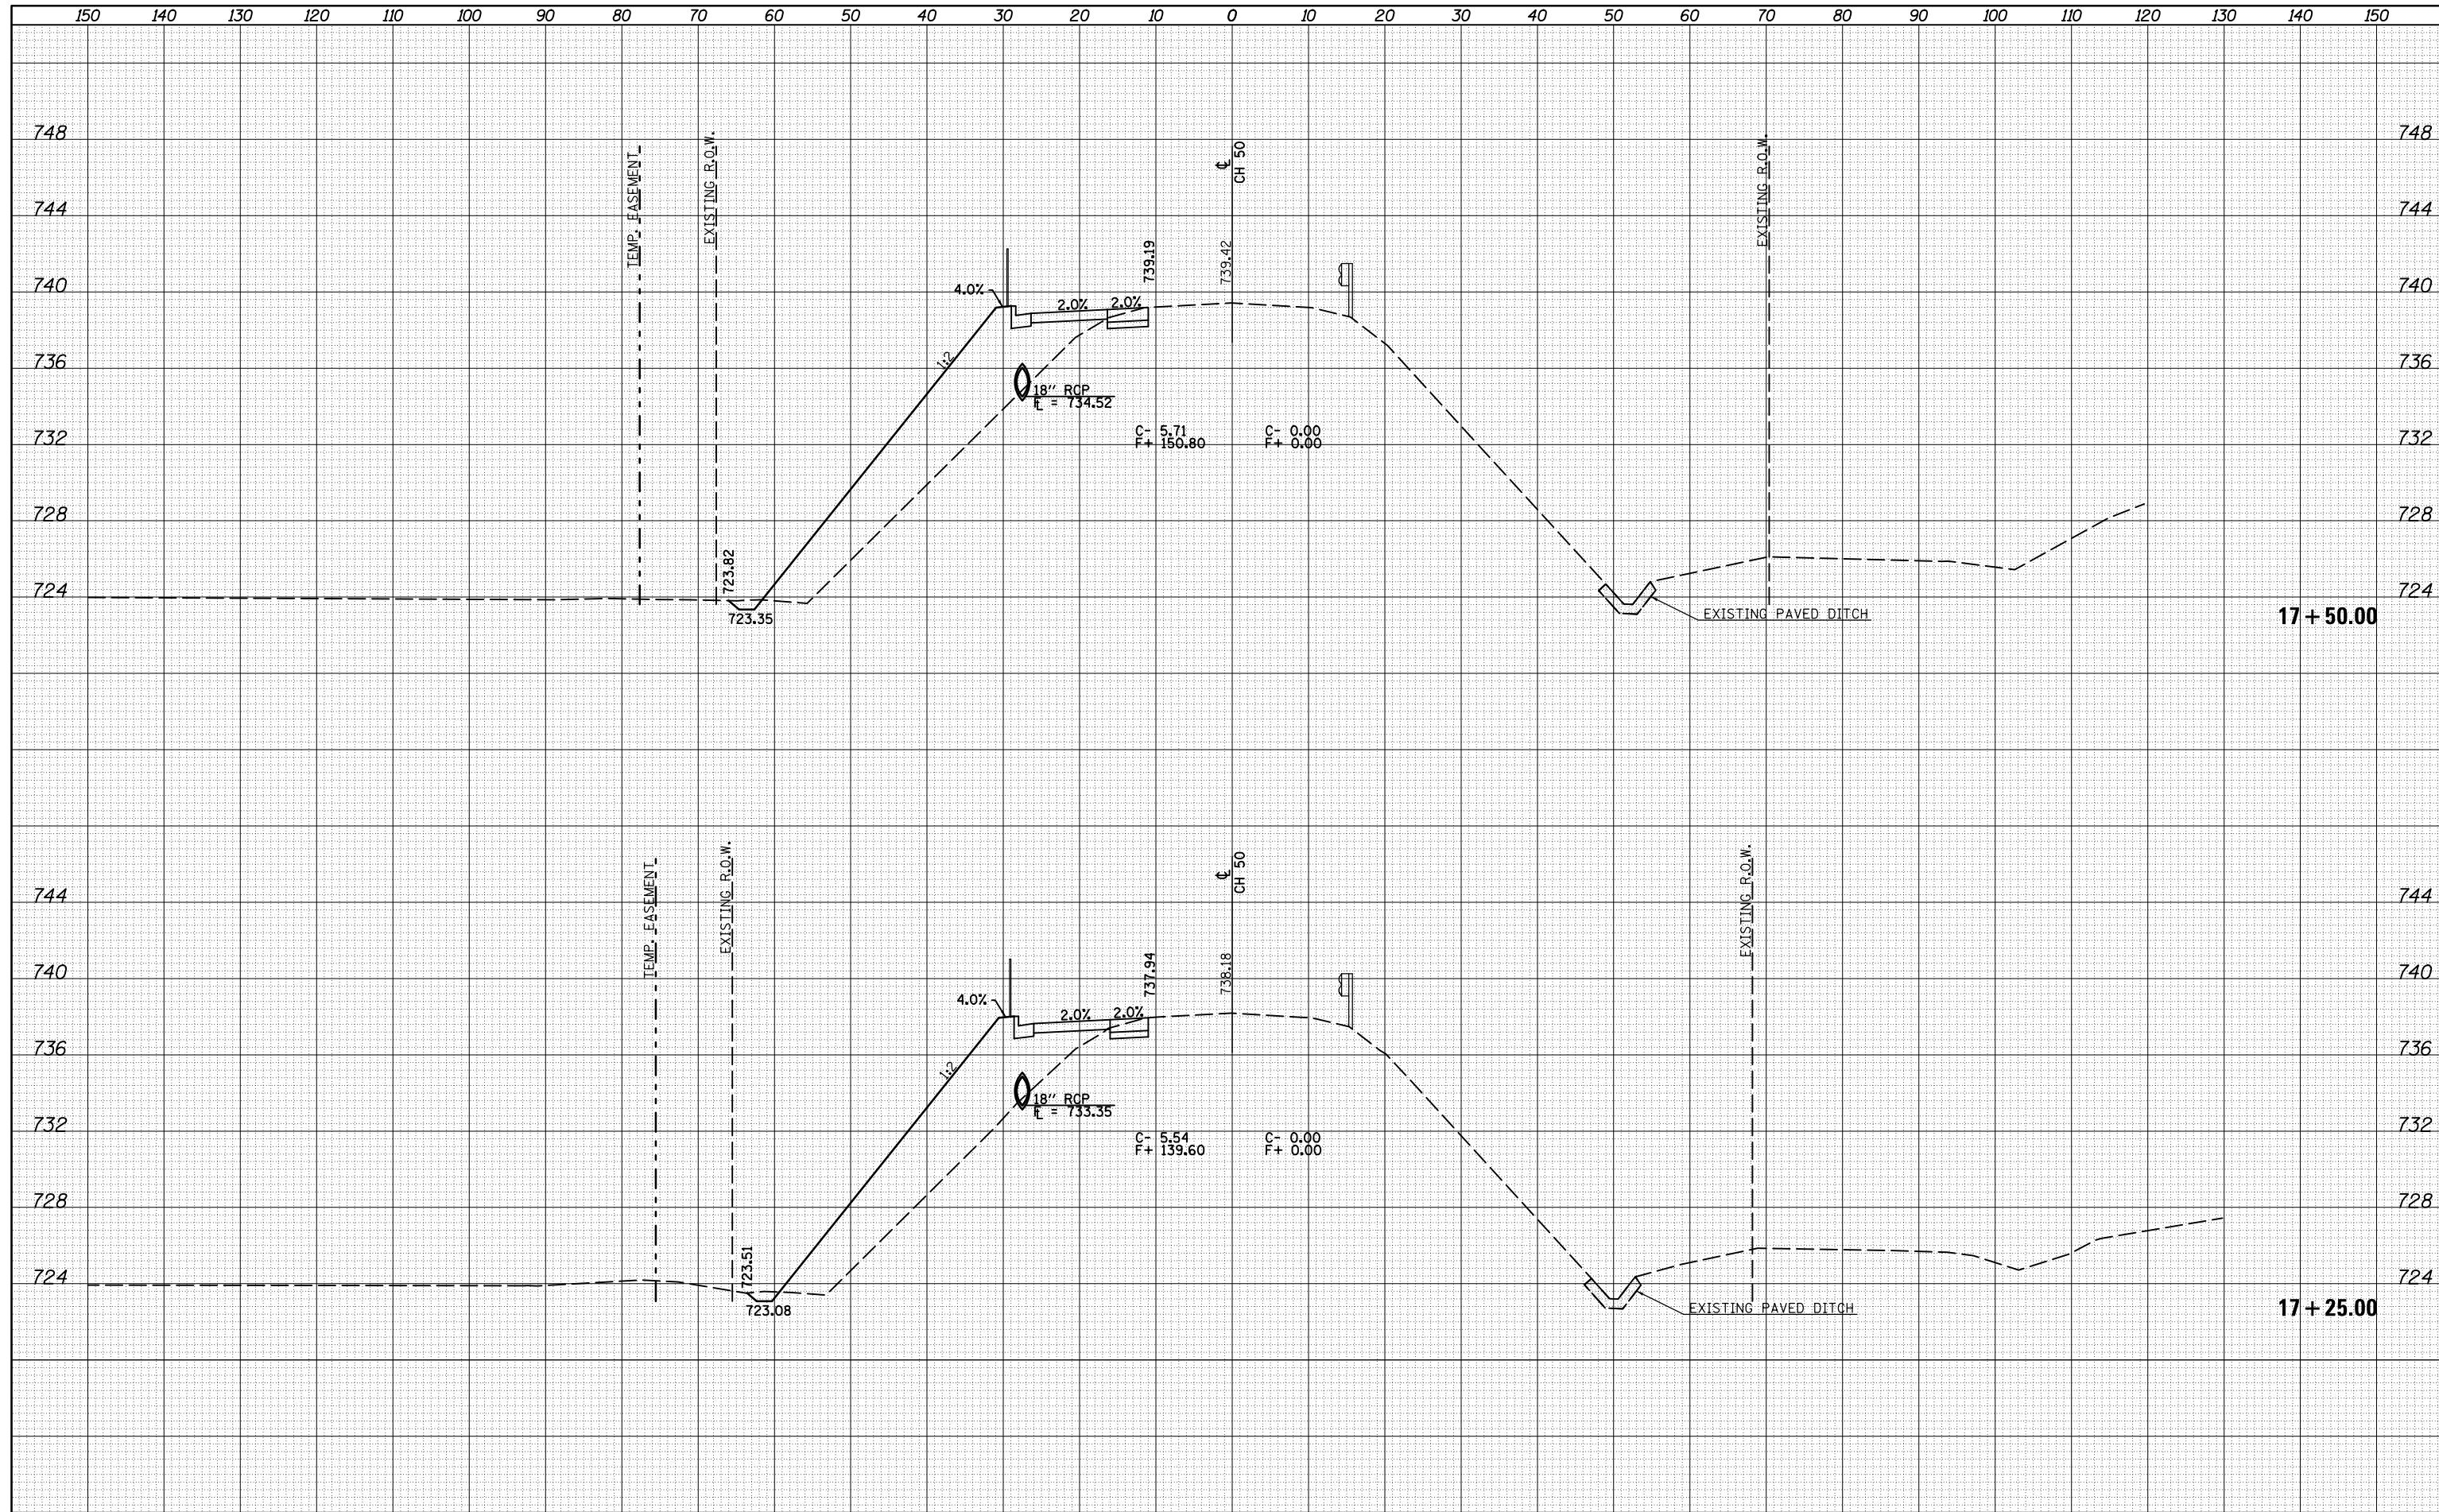

FILE NAME =	USER NAME = ceerlockbm	DESIGNED -	REVISED -	<b>STATE OF ILLINOIS</b> <b>DEPARTMENT OF TRANSPORTATION</b>	<b>CROSS SECTIONS - CH 50</b>			F.A.I. RTE.	SECTION	COUNTY	TOTAL SHEETS	SHEET NO.
c:\pw_work\pwidot\ceerlockbm\d0208368\0570700	sh-t-XS_ex CH 50\ALT.dgn	DRAWN -	REVISED -					74	10-4BR	CHAMPAIGN	290	214
	PLOT SCALE = 20.0000' / in.	CHECKED -	REVISED -		CONTRACT NO. 70700							
*MODELNAME*	PLOT DATE = 11/9/2012	DATE -	REVISED -		SCALE:	SHEET	OF	SHEETS	STA. 17+25.00	TO STA. 17+50.00	ILLINOIS FED. AID PROJECT	