


DATE	
BY	
FINAL SURVEY	SURVEYED
NOTE BOOK	PLOTTED
NO.	TEMPLATE
	AREAS CHECKED

DATE	
BY	
ORIGINAL SURVEY	SURVEYED
NOTE BOOK	PLOTTED
NO.	TEMPLATE
	AREAS CHECKED

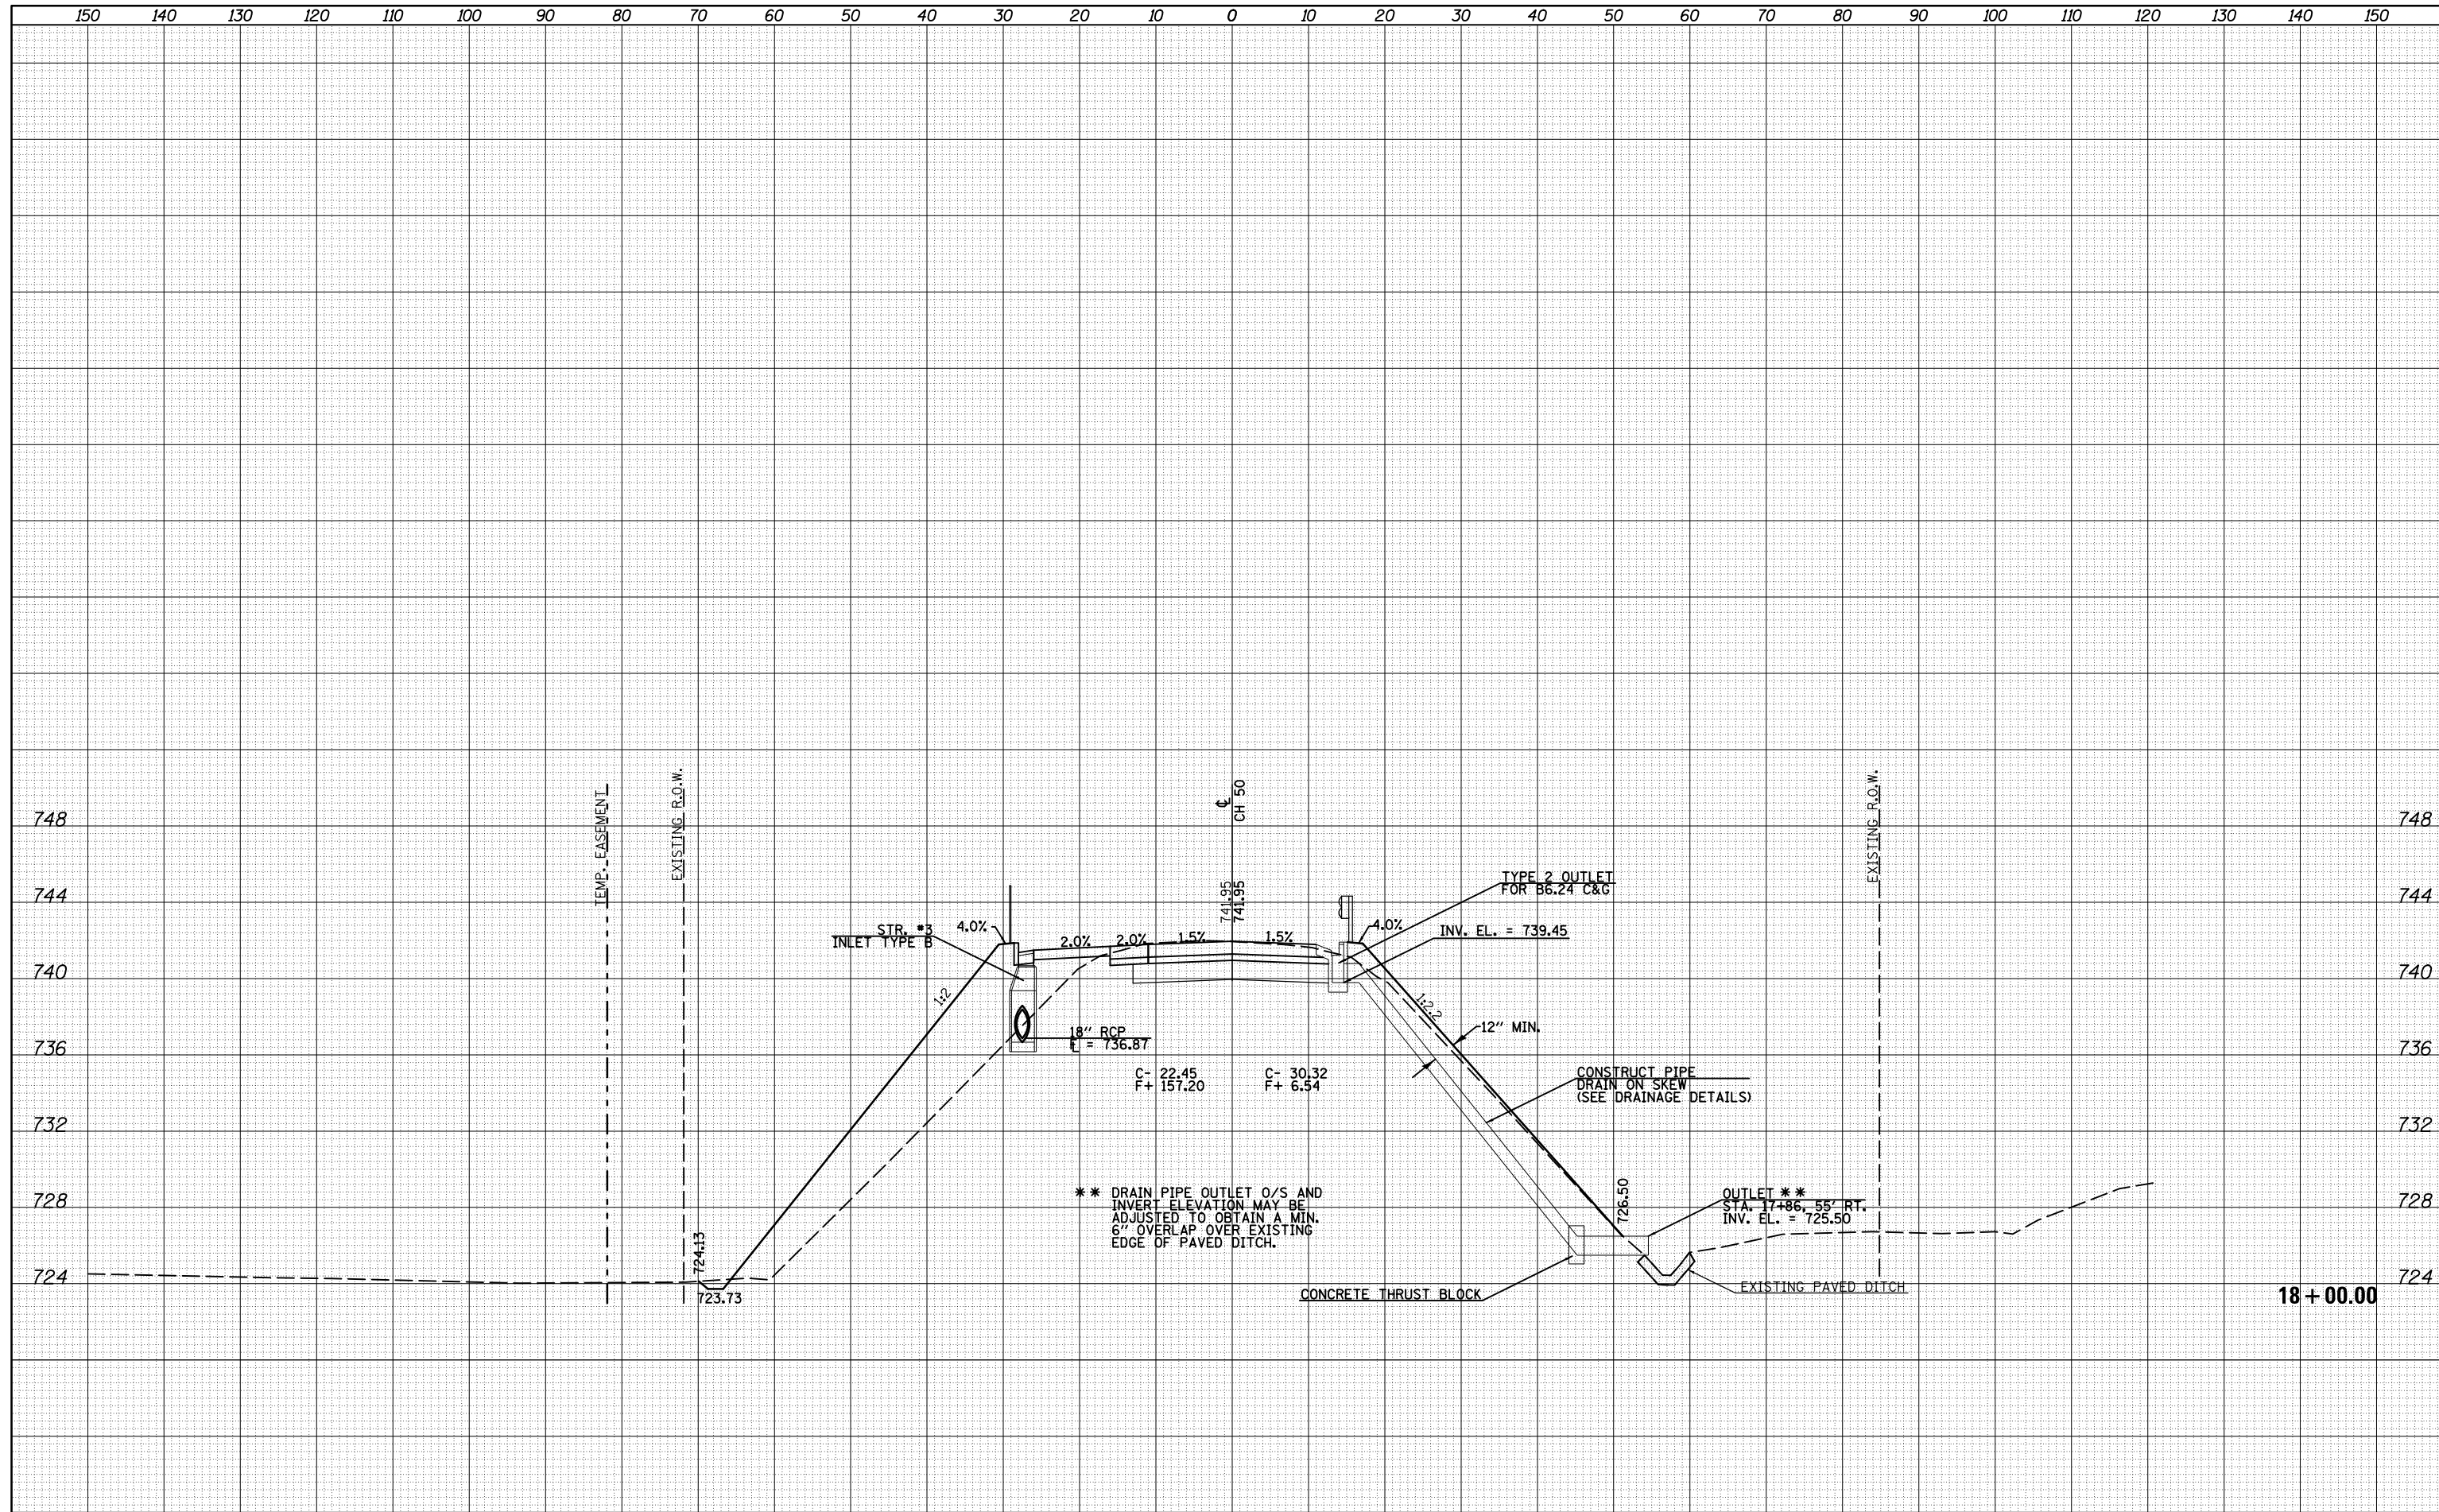

FILE NAME =	USER NAME = ceerlockbm	DESIGNED -	REVISED -	<b>STATE OF ILLINOIS</b> <b>DEPARTMENT OF TRANSPORTATION</b>	<b>CROSS SECTIONS - CH 50</b>			F.A.I. RTE.	SECTION	COUNTY	TOTAL SHEETS	SHEET NO.
c:\pw_work\pwidot\ceerlockbm\d0208368\0570700	sh-t-XS.ex CH 50(ALT).dgn	DRAWN -	REVISED -					74	10-4BR	CHAMPAIGN	290	216
	PLOT SCALE = 20.0000' / in.	CHECKED -	REVISED -					CONTRACT NO. 70700				
\$MODELNAME\$	PLOT DATE = 11/9/2012	DATE -	REVISED -					SCALE:	SHEET	OF	SHEETS	STA. 18+00.00 TO STA. 18+00.00