


DATE	
BY	
ORIGINAL SURVEY	SURVEYED
NOTE BOOK	PLOTTED
NO.	TEMPLATE
	AREAS
	CHECKED

DATE	
BY	
ORIGINAL SURVEY	SURVEYED
NOTE BOOK	PLOTTED
NO.	TEMPLATE
	AREAS
	CHECKED

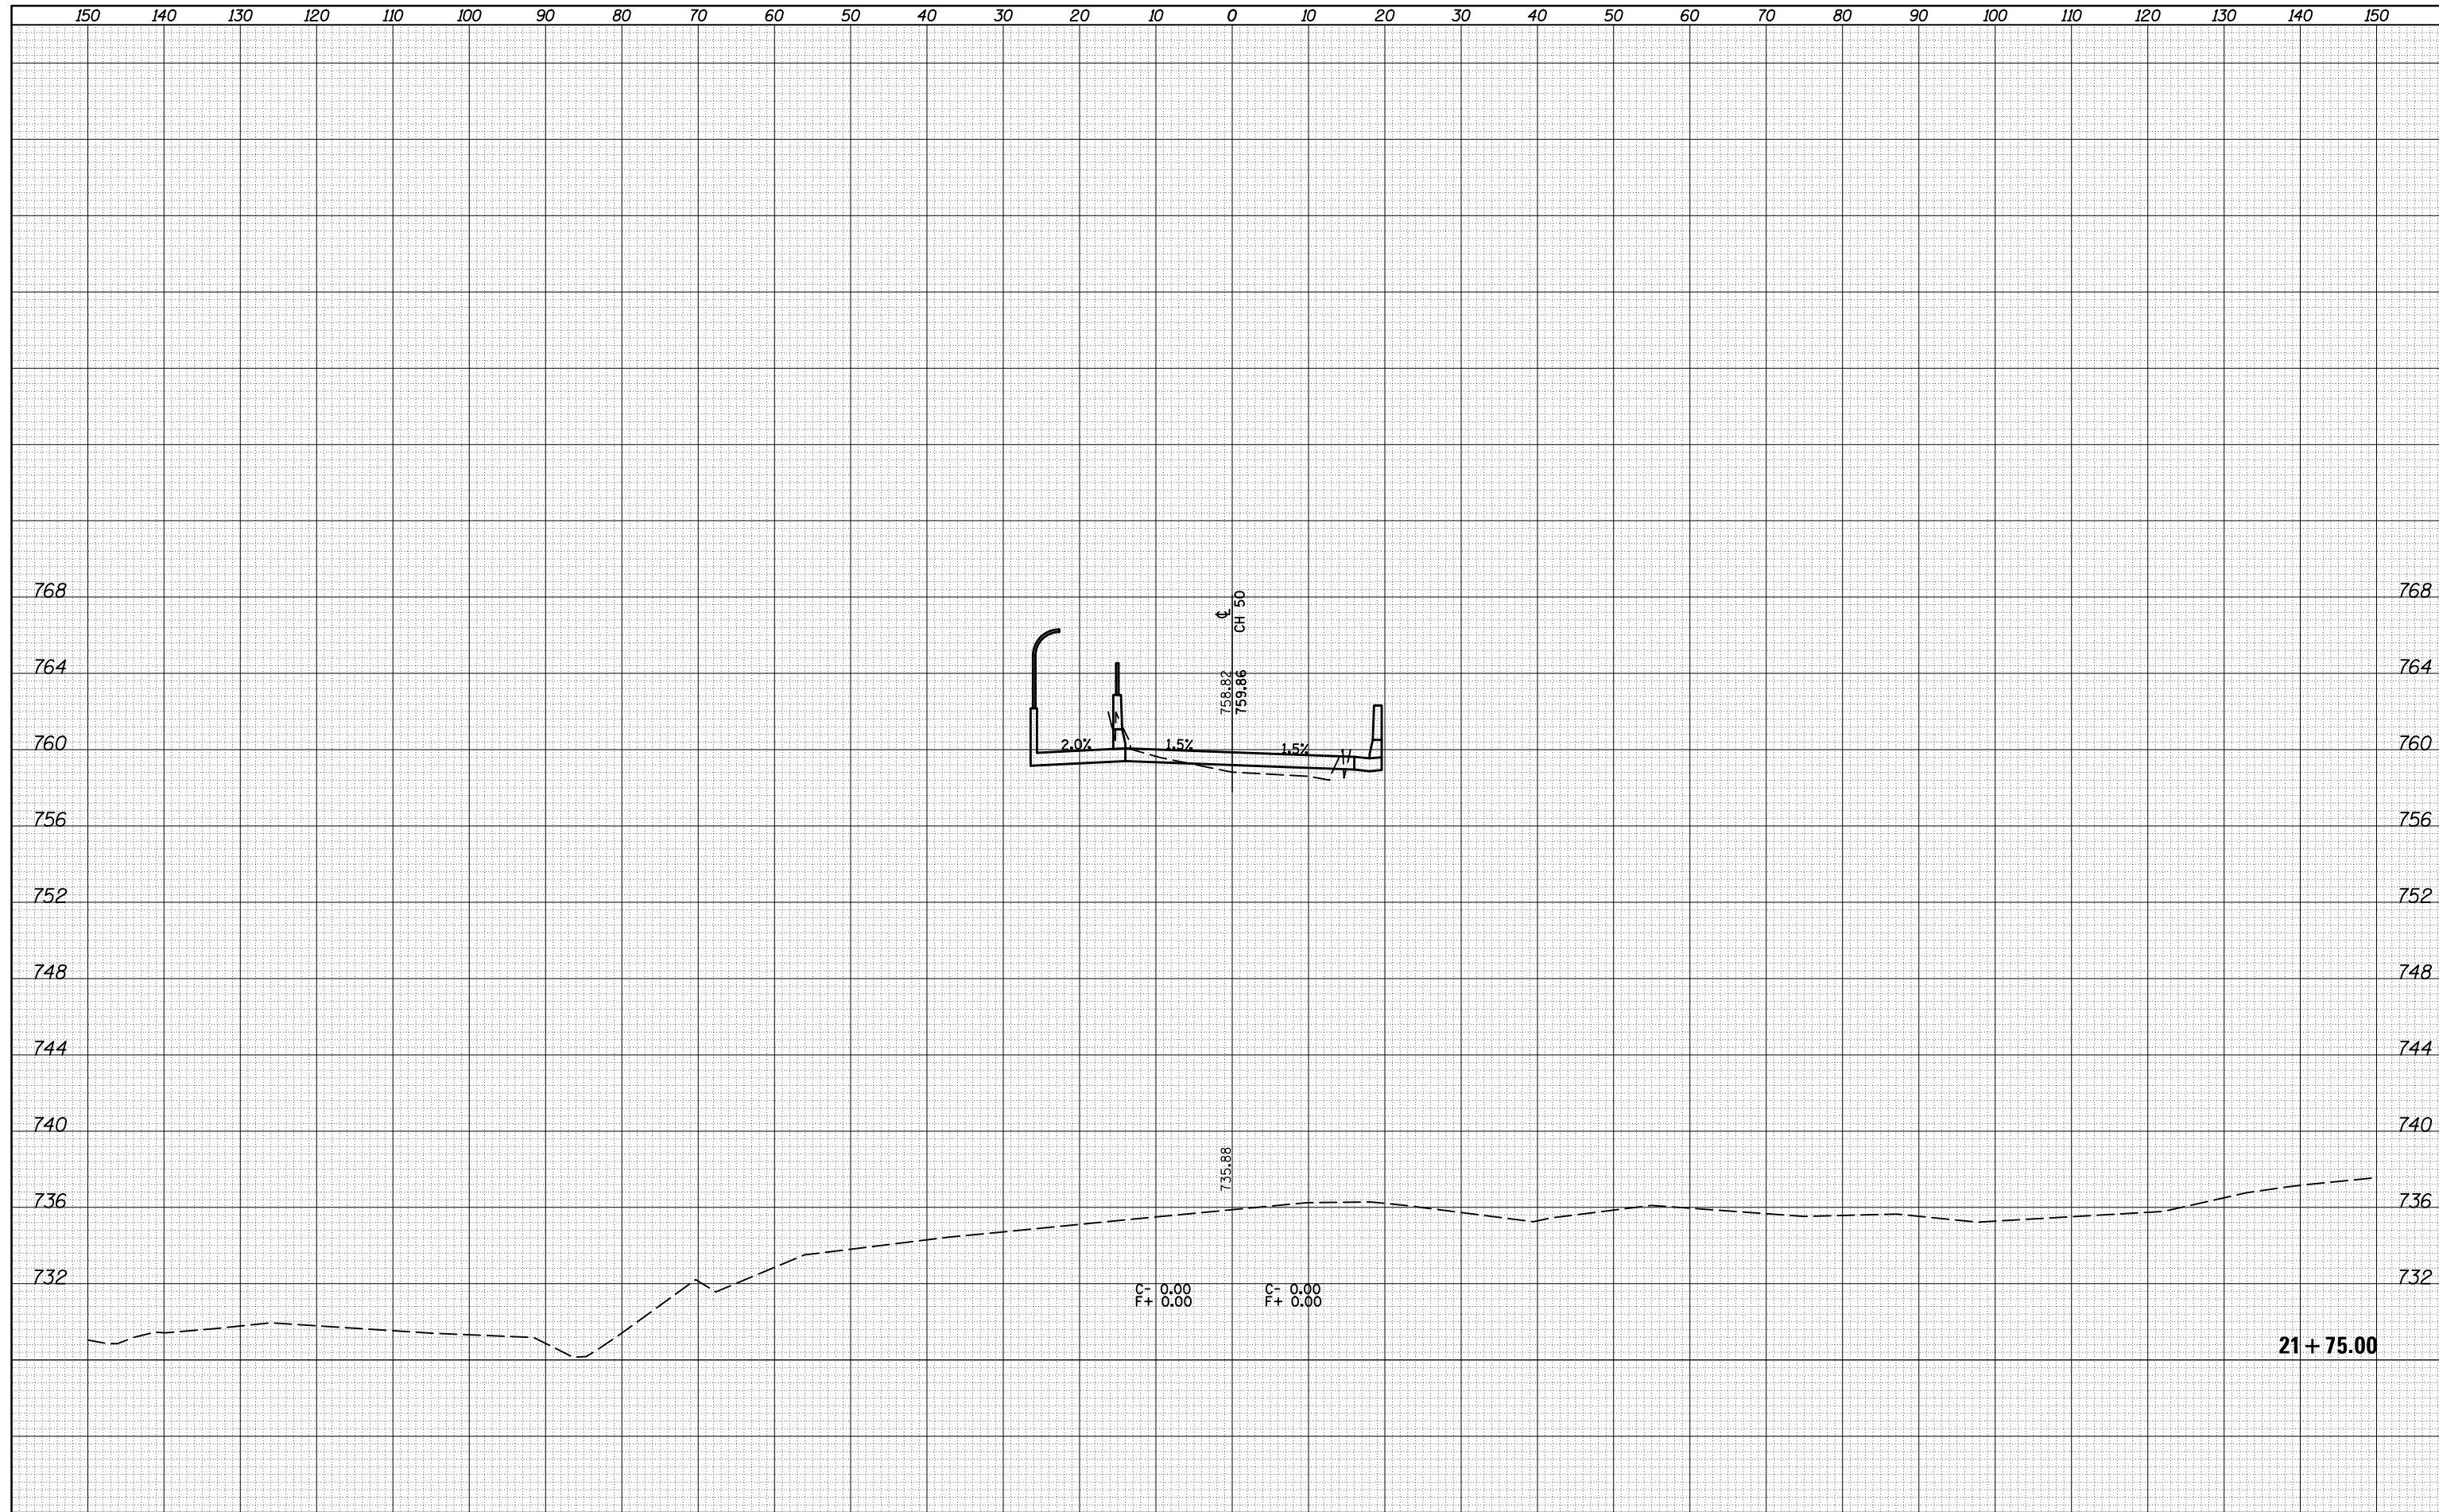

FILE NAME =	USER NAME = ceerlockbm	DESIGNED -	REVISIED -	STATE OF ILLINOIS DEPARTMENT OF TRANSPORTATION	CROSS SECTIONS - CH 50			F.A.I. RTE.	SECTION	COUNTY	TOTAL SHEETS	SHEET NO.
c:\pw_work\pwork\ceerlockbm\d0208368\0570700	sh-t-XS_ex CH 50\ALT.dgn	DRAWN -	REVISIED -					74	10-4BR	CHAMPAIGN	290	231
	PLOT SCALE = 20.0000' / in.	CHECKED -	REVISIED -		CONTRACT NO. 70700							
MODELNAME	PLOT DATE = 11/9/2012	DATE -	REVISIED -		SCALE:	SHEET	OF	SHEETS	STA. 21+75.00	TO STA. 21+75.00	ILLINOIS FED. AID PROJECT	