


| | |
|------------------|---------|
| DATE | |
| BY | |
| FINAL SURVEY NO. | |
| SURVEYED AREAS | CHECKED |
| PLOTTED TEMPLATE | |
| NOTE BOOK | |
| AREAS CHECKED | |

| | |
|---------------------|---------|
| DATE | |
| BY | |
| ORIGINAL SURVEY NO. | |
| SURVEYED AREAS | CHECKED |
| PLOTTED TEMPLATE | |
| NOTE BOOK | |
| AREAS CHECKED | |

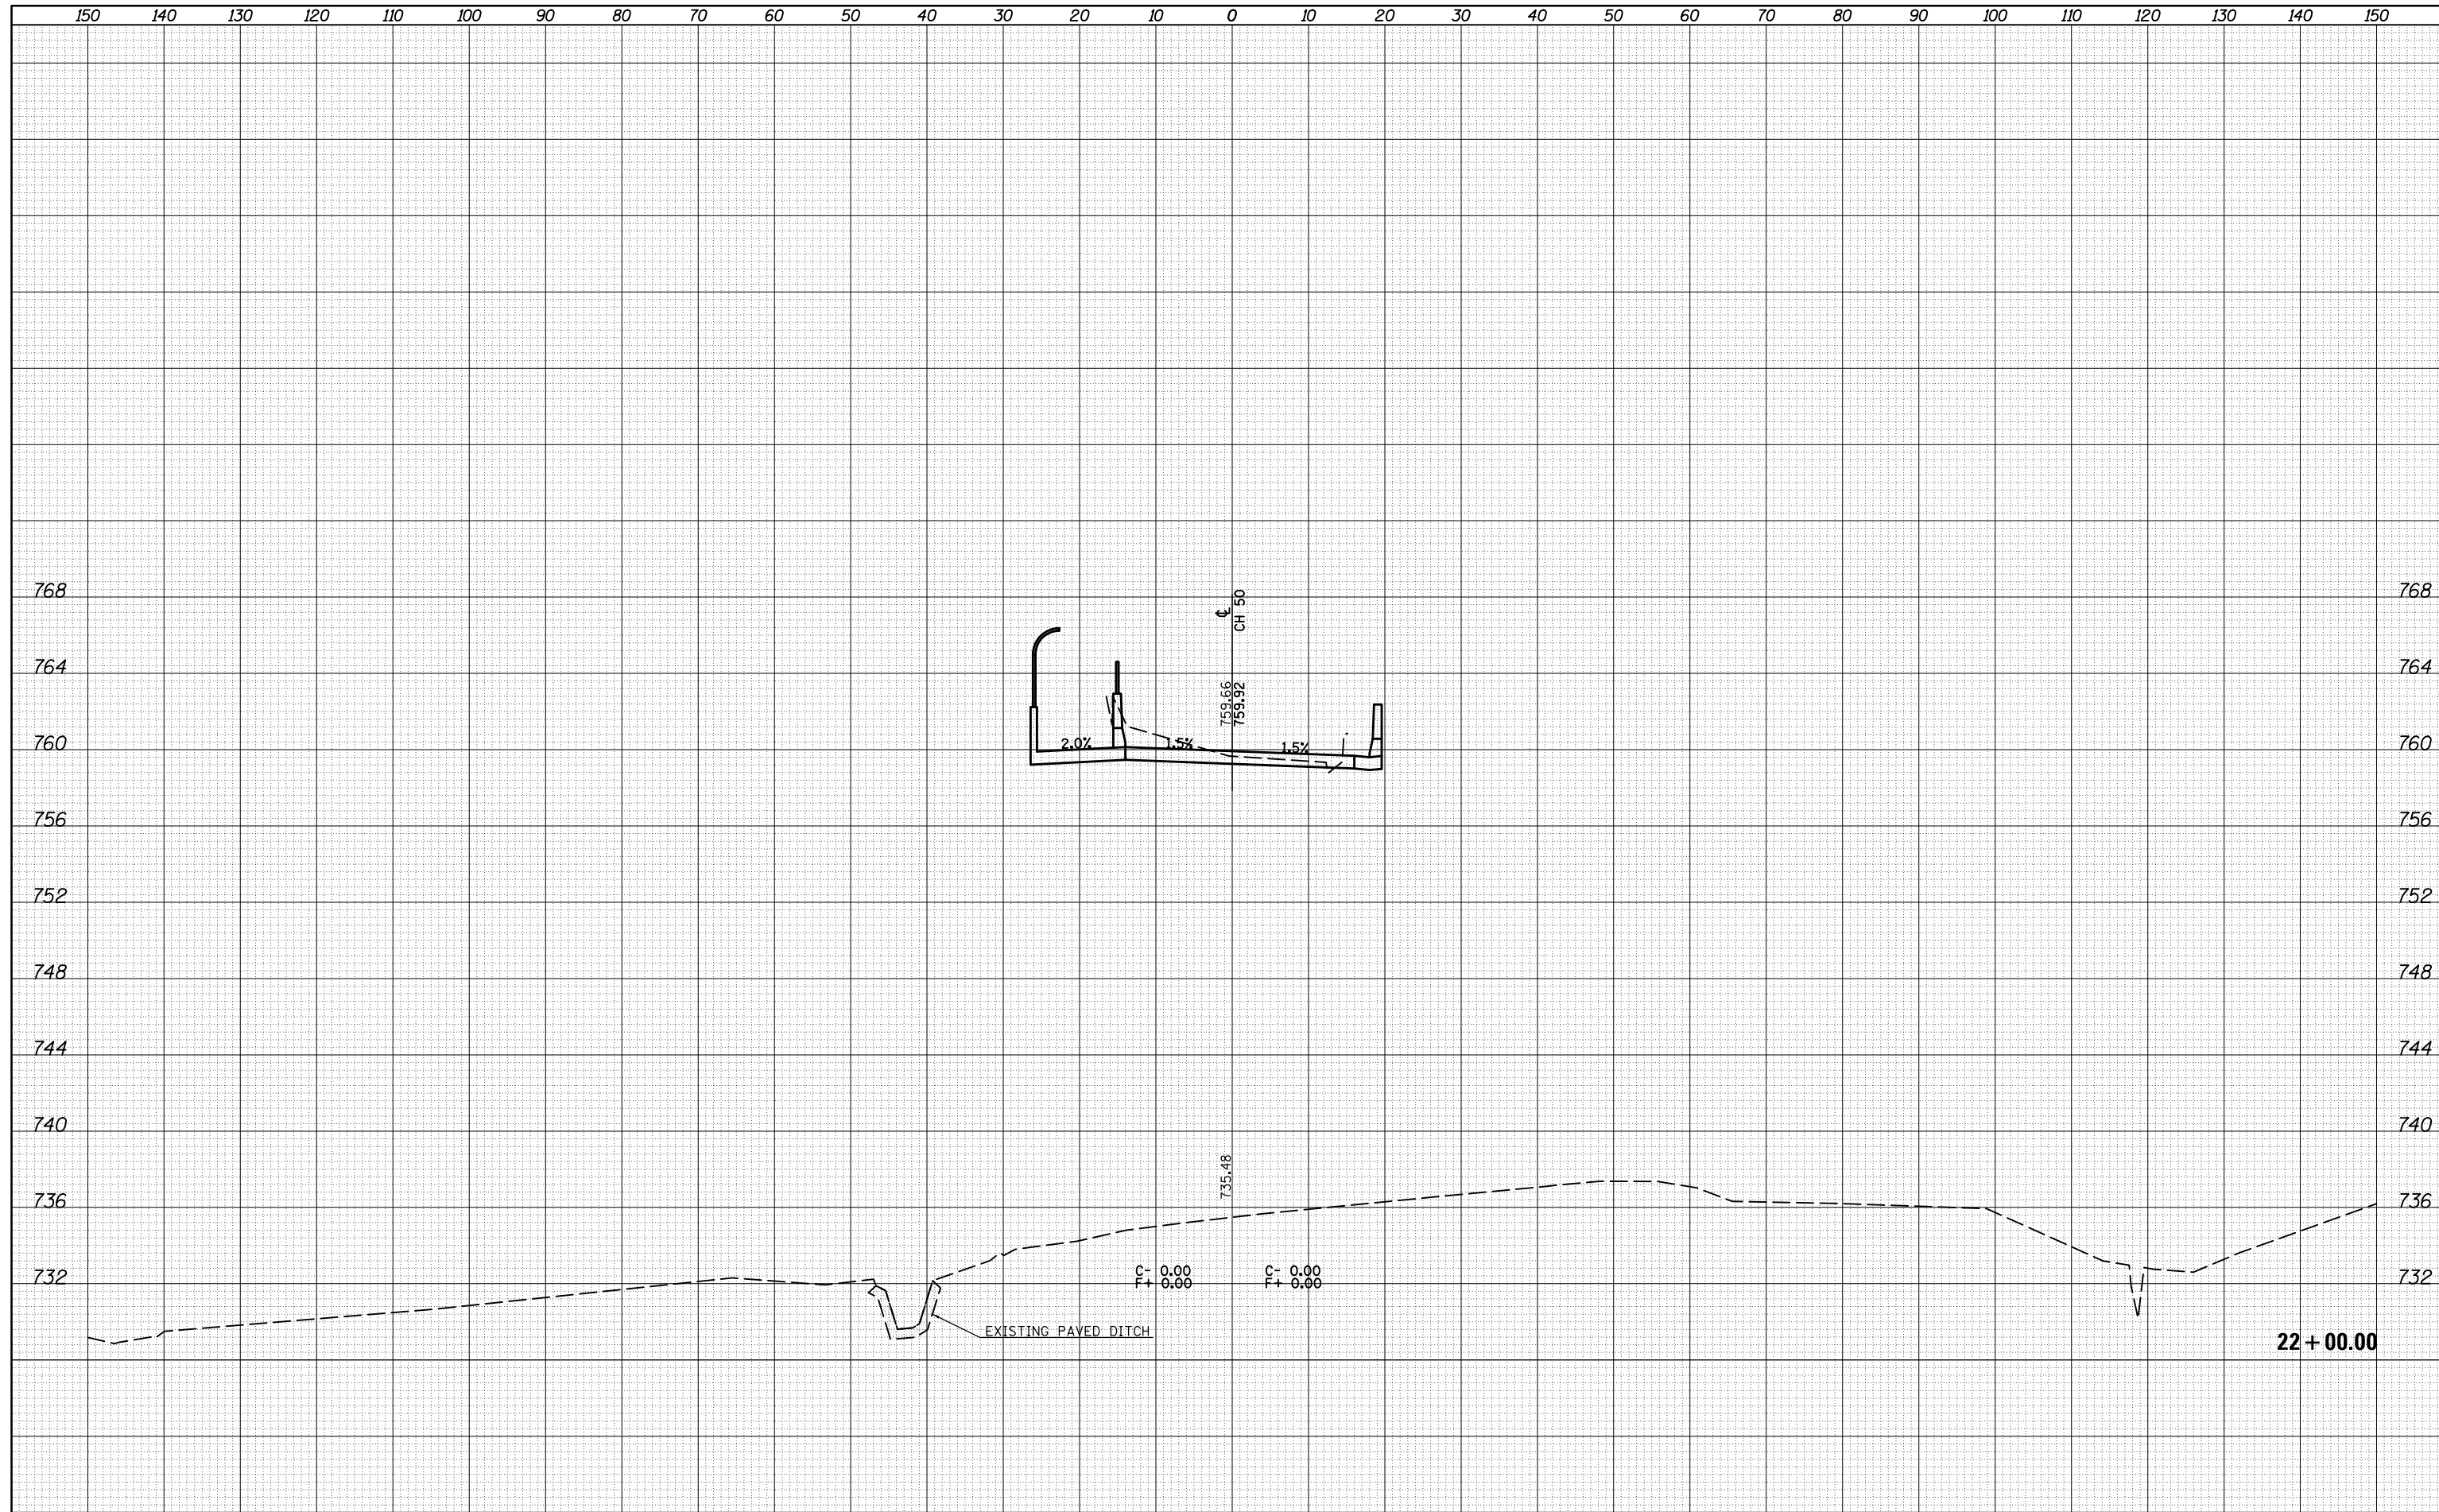

FILE NAME = c:\pw_work\pwork\cearlockbm\d0208368\0570700

| | | |
|-----------------------------|------------|-----------|
| USER NAME = cealockbm | DESIGNED - | REVISED - |
| sh-t-XS_ex CH 50(ALT).dgn | DRAWN - | REVISED - |
| PLOT SCALE = 20.0000' / in. | CHECKED - | REVISED - |
| PLOT DATE = 11/9/2012 | DATE - | REVISED - |

**STATE OF ILLINOIS
DEPARTMENT OF TRANSPORTATION**

CROSS SECTIONS - CH 50

SCALE: SHEET OF SHEETS STA. 22+00.00 TO STA. 22+00.00

| F.A.I. RTE. | SECTION | COUNTY | TOTAL SHEETS | SHEET NO. |
|--------------------|---------|-----------|--------------|-----------|
| 74 | 10-4BR | CHAMPAIGN | 290 | 232 |
| CONTRACT NO. 70700 | | | | |

ILLINOIS FED. AID PROJECT