


DATE	
BY	
FINAL SURVEY	SURVEYED
NOTE BOOK NO.	PLOTTED
	TEMPLATE
	AREAS CHECKED

DATE	
BY	
ORIGINAL SURVEY	SURVEYED
NOTE BOOK NO.	PLOTTED
	TEMPLATE
	AREAS CHECKED

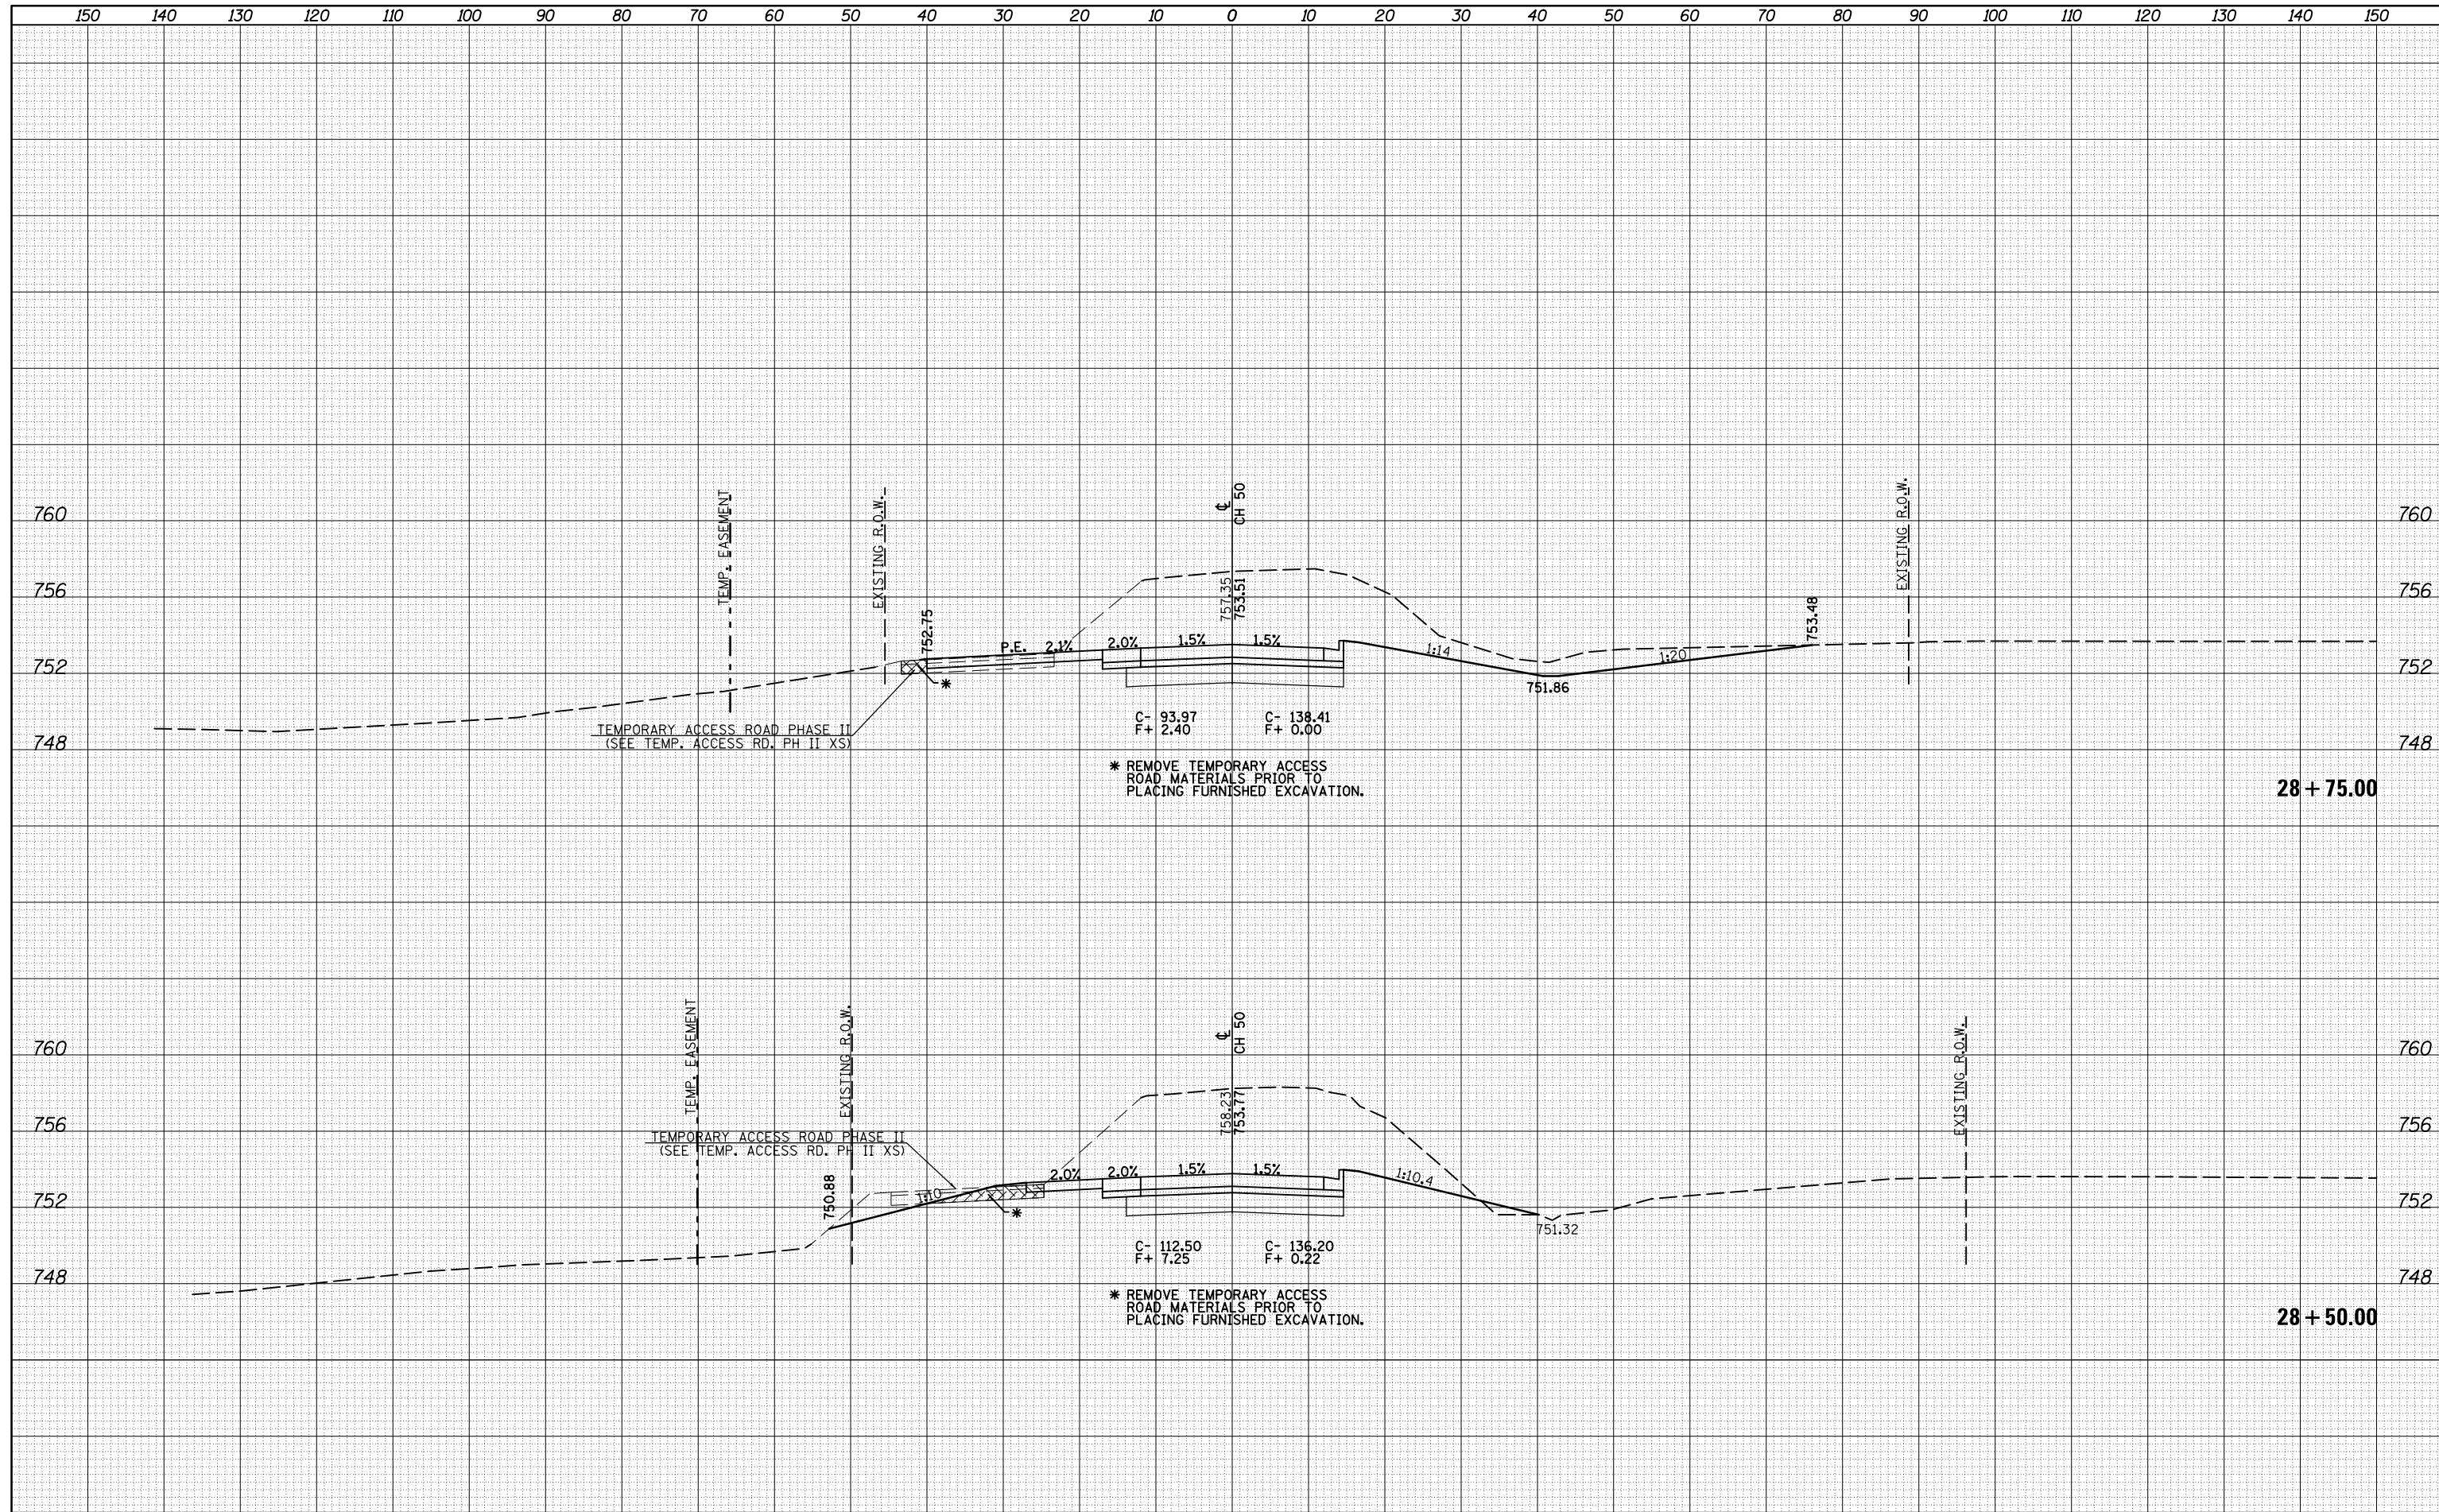

FILE NAME =
 c:\pw\work\p\dot\cearlockbm\d0208368\0570700

USER NAME = cearlockbm
 sh-t-XS_ex CH 50(ALT).dgn
 PLOT SCALE = 20.0000' / in.
 PLOT DATE = 11/9/2012

DESIGNED -
 DRAWN -
 CHECKED -
 DATE -

REVISED -
 REVISED -
 REVISED -
 REVISED -

**STATE OF ILLINOIS
 DEPARTMENT OF TRANSPORTATION**

CROSS SECTIONS - CH 50

SCALE: SHEET OF SHEETS STA. 28+50.00 TO STA. 28+75.00

F.A.I. RTE.	SECTION	COUNTY	TOTAL SHEETS	SHEET NO.
74	10-4BR	CHAMPAIGN	290	253
CONTRACT NO. 70700			ILLINOIS FED. AID PROJECT	