


| | |
|--------------|---------------|
| DATE | |
| BY | |
| FINAL SURVEY | SURVEYED |
| NOTE BOOK | PLOTTED |
| NO. | TEMPLATE |
| | AREAS CHECKED |

| | |
|-----------------|---------------|
| DATE | |
| BY | |
| ORIGINAL SURVEY | SURVEYED |
| NOTE BOOK | PLOTTED |
| NO. | TEMPLATE |
| | AREAS CHECKED |

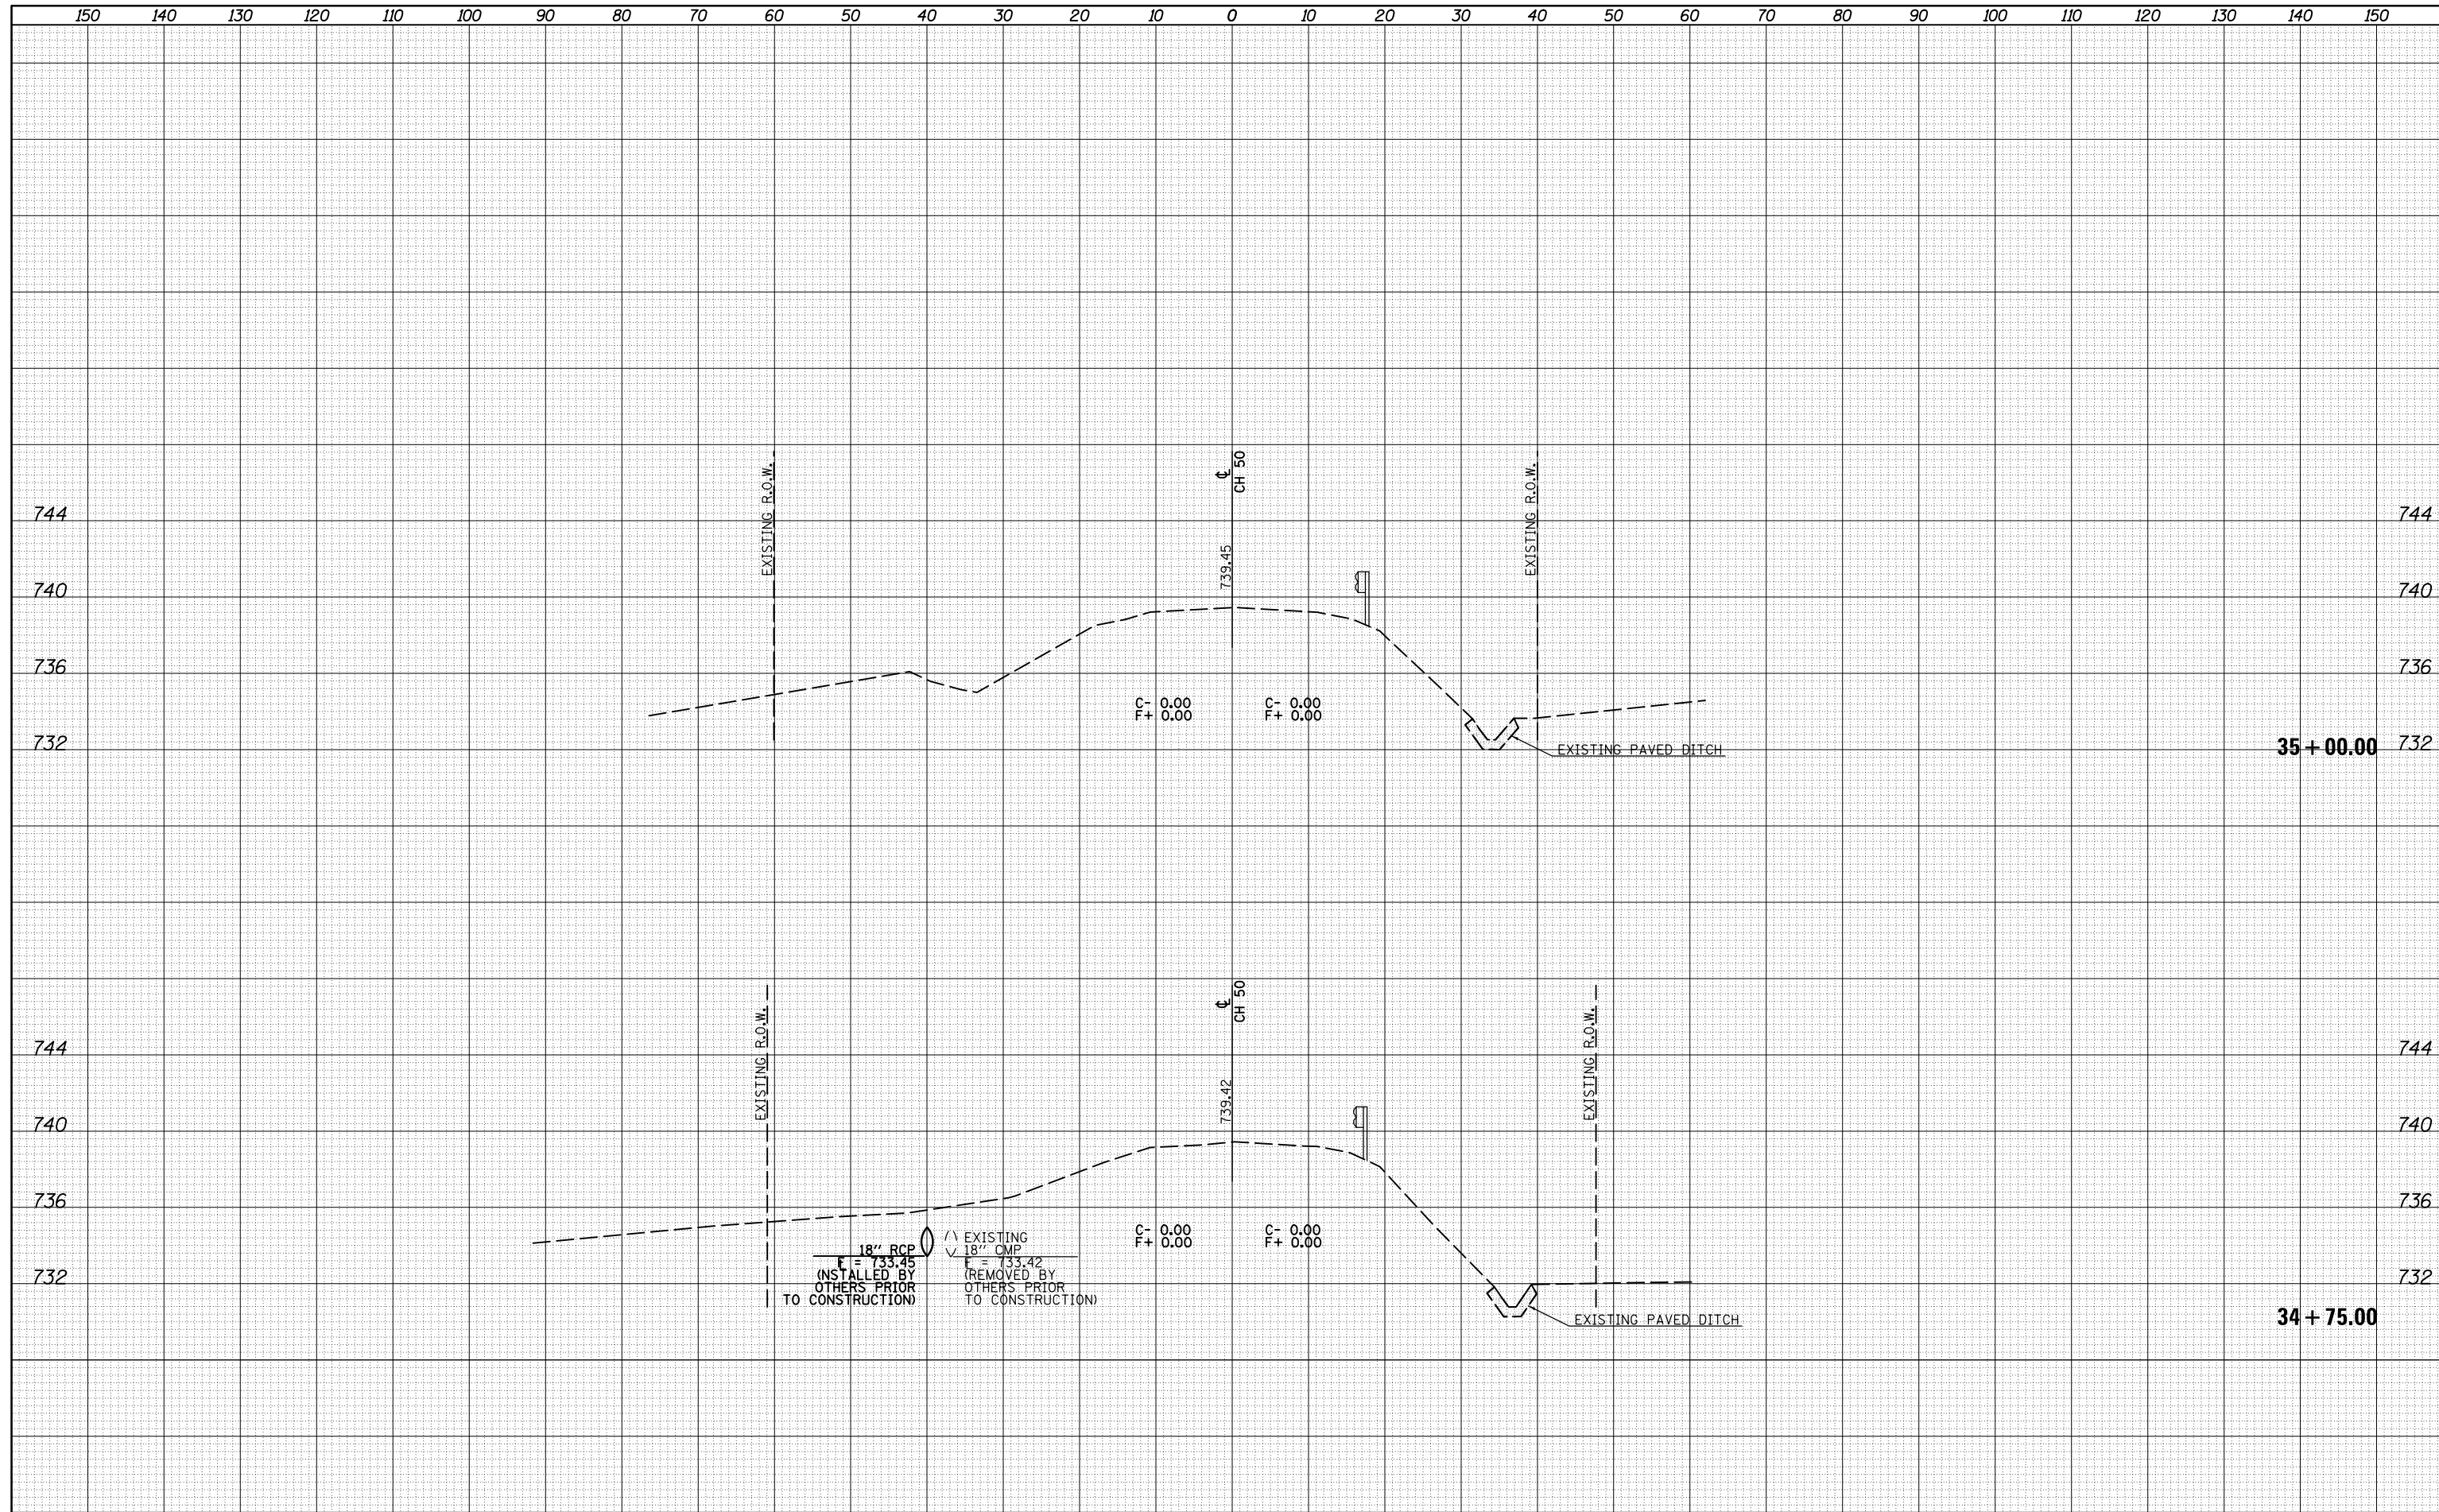

FILE NAME =
 c:\pw_work\pwidot\cearlockbm\d0208368\0570700

USER NAME = cearlockbm
 sh-t-XS_ex CH 50(ALT).dgn
 PLOT SCALE = 20.0000' / in.
 PLOT DATE = 11/9/2012

DESIGNED -
 DRAWN -
 CHECKED -
 DATE -

REVISED -
 REVISED -
 REVISED -
 REVISED -

**STATE OF ILLINOIS
 DEPARTMENT OF TRANSPORTATION**

CROSS SECTIONS - CH 50

SCALE: SHEET OF SHEETS STA. 34+75.00 TO STA. 35+00.00

| F.A.I. RTE. | SECTION | COUNTY | TOTAL SHEETS | SHEET NO. |
|--------------------|---------|-----------|---------------------------|-----------|
| 74 | 10-4BR | CHAMPAIGN | 290 | 268 |
| CONTRACT NO. 70700 | | | ILLINOIS FED. AID PROJECT | |