


| | |
|-----------|--|
| DATE | |
| BY | |
| SURVEYED | |
| PLOTTED | |
| TEMPLATE | |
| AREAS | |
| CHECKED | |
| FINAL | |
| SURVEY | |
| NOTE BOOK | |
| NO. | |

| | |
|-----------|--|
| DATE | |
| BY | |
| SURVEYED | |
| PLOTTED | |
| TEMPLATE | |
| AREAS | |
| CHECKED | |
| ORIGINAL | |
| SURVEY | |
| NOTE BOOK | |
| NO. | |

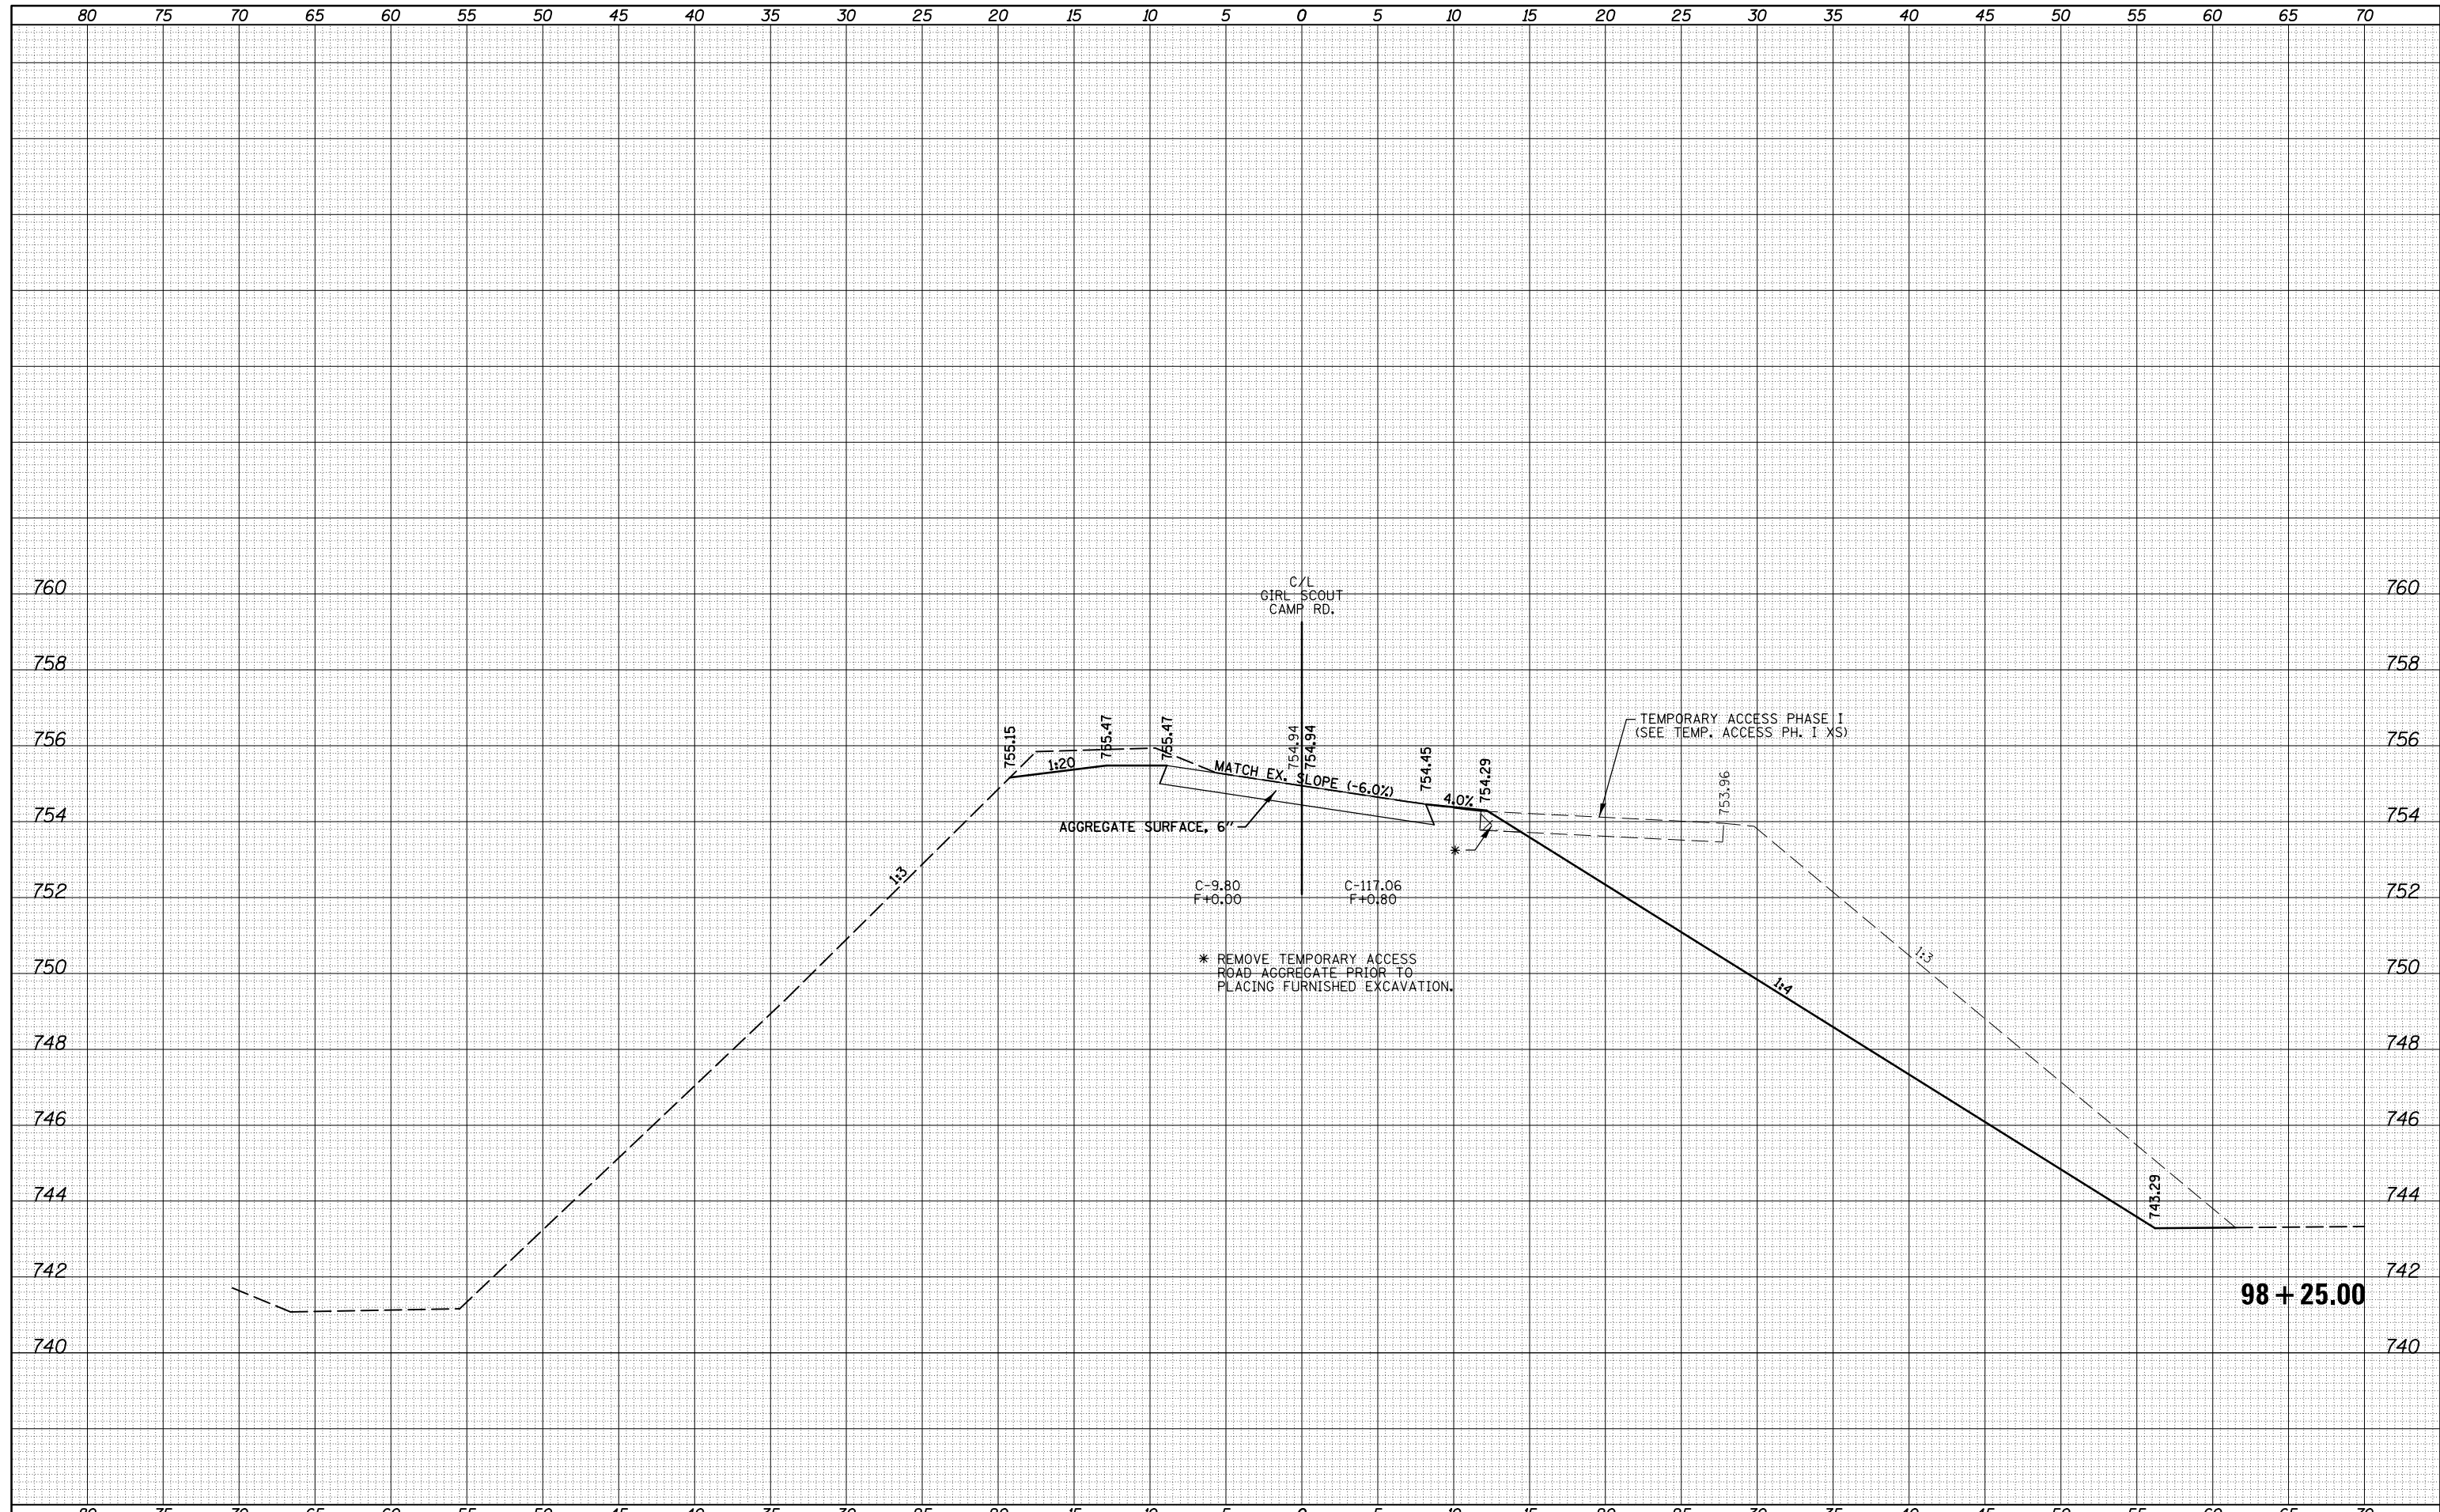

FILE NAME = c:\pw_work\p1dot\cearlockbm\d0208368\0570700

| | | |
|--------------------------------|------------|-----------|
| USER NAME = cealockbm | DESIGNED - | REVISED - |
| sh-t-XS-Girl Scout Camp Rd.dgn | DRAWN - | REVISED - |
| PLOT SCALE = 10.0000' / in. | CHECKED - | REVISED - |
| PLOT DATE = 11/9/2012 | DATE - | REVISED - |

**STATE OF ILLINOIS
DEPARTMENT OF TRANSPORTATION**

**CROSS SECTIONS
GIRL SCOUT CAMP RD.**

SCALE: ---- SHEET 3 OF 9 SHEETS STA. 98+25.00 TO STA. ----

| F.A.I. RTE. | SECTION | COUNTY | TOTAL SHEETS | SHEET NO. |
|--------------------|---------|-----------|---------------------------|-----------|
| 74 | 10-4BR | CHAMPAIGN | 290 | 273 |
| CONTRACT NO. 70700 | | | ILLINOIS FED. AID PROJECT | |