


DATE	
BY	
FINAL SURVEY	SURVEYED
NOTE BOOK NO.	PLOTTED
	TEMPLATE
	AREAS CHECKED

DATE	
BY	
ORIGINAL SURVEY	SURVEYED
NOTE BOOK NO.	PLOTTED
	TEMPLATE
	AREAS CHECKED

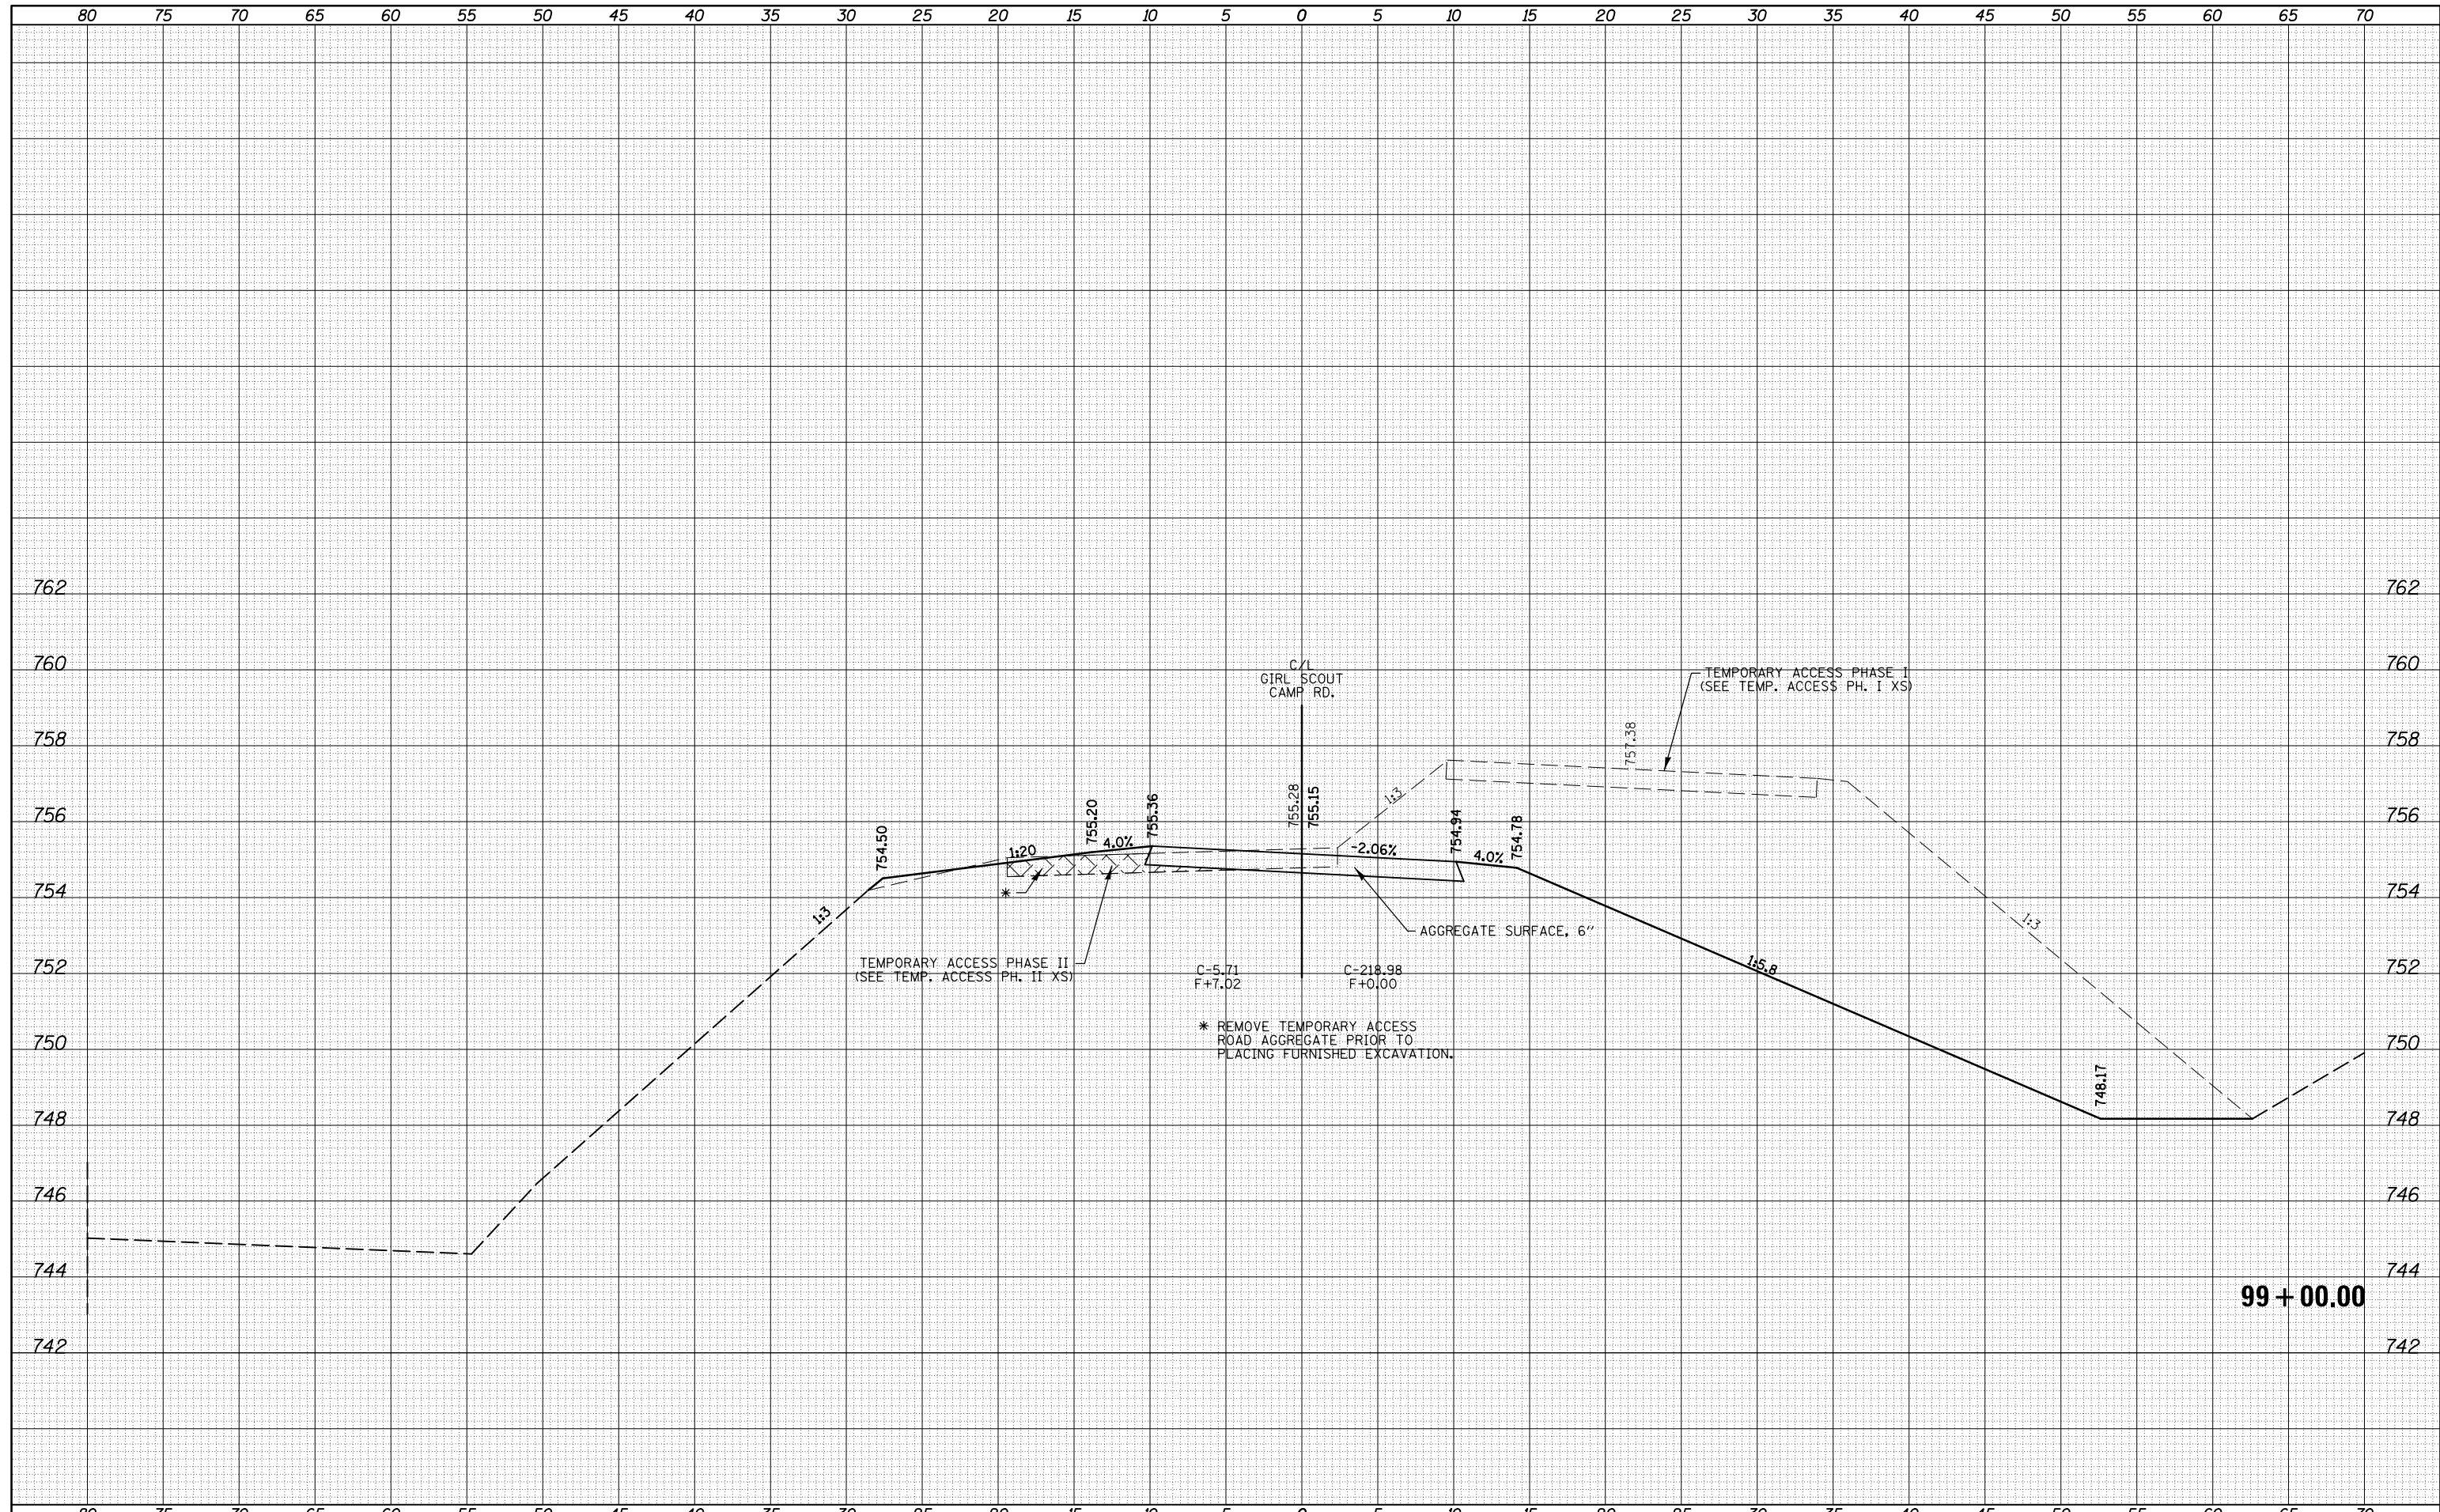

99 + 00.00

FILE NAME =	USER NAME = ceerlockbm	DESIGNED -	REVISED -	STATE OF ILLINOIS DEPARTMENT OF TRANSPORTATION	CROSS SECTIONS GIRL SCOUT CAMP RD.			F.A.I. RTE.	SECTION	COUNTY	TOTAL SHEETS	SHEET NO.
c:\pw_work\pwidot\ceerlockbm\d0208368\0570700	sh-t-XS-Girl Scout Camp Rd.dgn	DRAWN -	REVISED -		74	10-4BR	CHAMPAIGN	290	276			
Default	PLOT SCALE = 10.0000' / in.	CHECKED -	REVISED -		CONTRACT NO. 70700			ILLINOIS FED. AID PROJECT				
	PLOT DATE = 11/9/2012	DATE -	REVISED -		SCALE: ----	SHEET 6	OF 9 SHEETS	STA. 99+00.00	TO STA. ----			