


EXISTING TYPICAL SECTION

STA. 331+41 TO STA. 332+91
STA. 333+63 TO STA. 335+13


BRIDGE AND APPROACH PAVEMENT OMISSION :
S.N. 010-0244 STA. 332+91 TO STA. 333+63

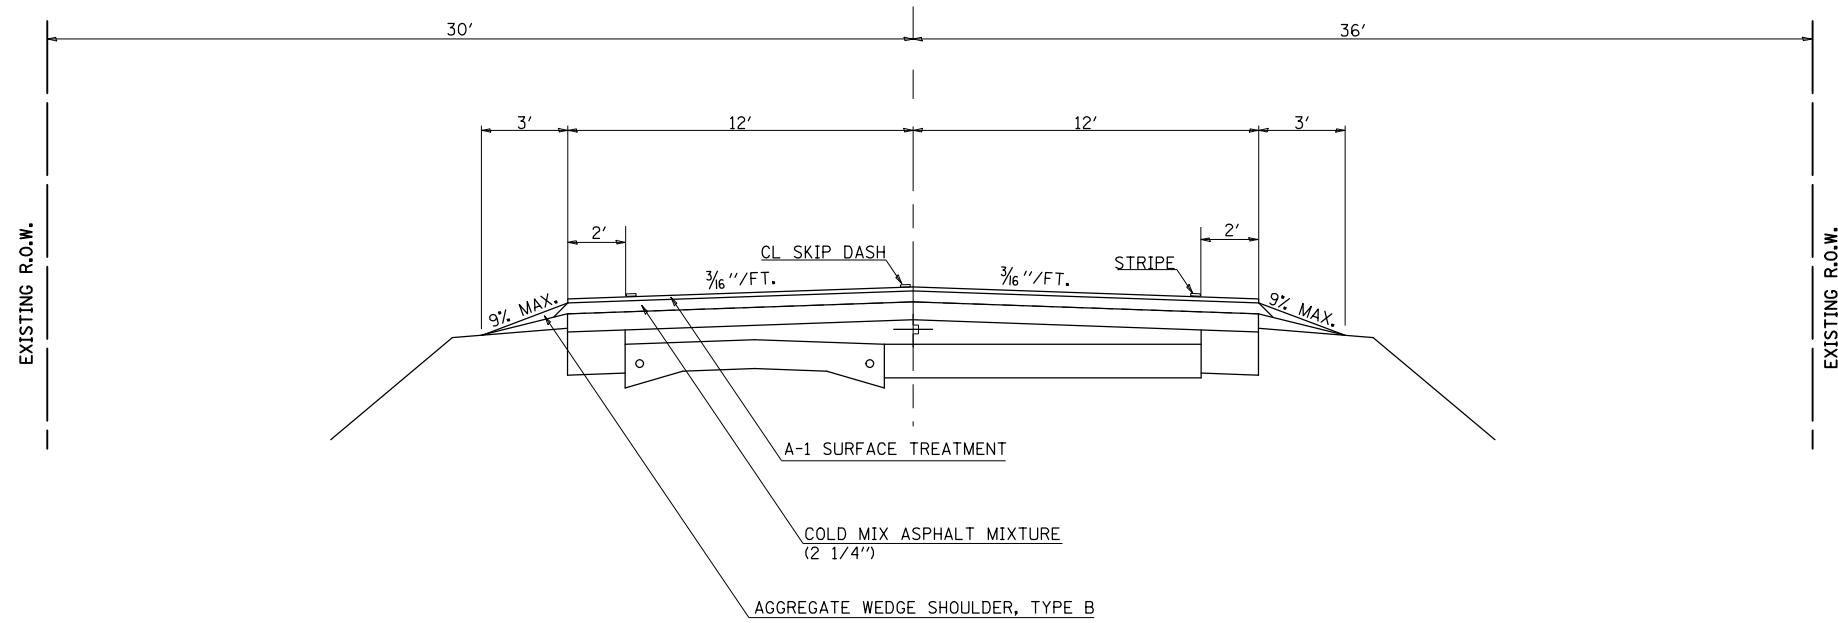

PROPOSED TYPICAL SECTION

STA. 331+41 TO STA. 332+91
STA. 333+63 TO STA. 335+13

BRIDGE AND APPROACH PAVEMENT OMISSION :
S.N. 010-0244 STA. 332+91 TO STA. 333+63

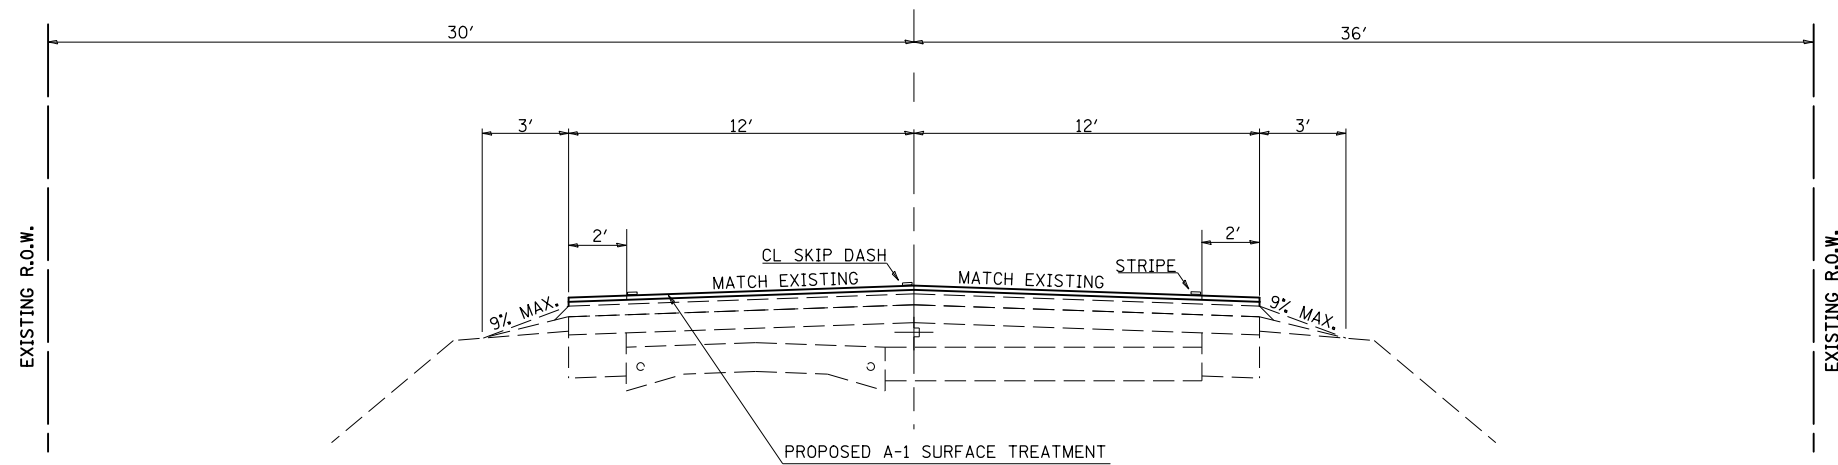

FILE NAME =	USER NAME = dawsonkb	DESIGNED -	REVISOR -
et:\pwork\pwork\pwork\dawsonkb\0327346\0570408-sh-typical.dgn		DRAWN -	REVISOR -
	PLOT SCALE = 40.0000' / in.	CHECKED -	REVISOR -
	PLOT DATE = 1/31/2013	DATE -	REVISOR -

**STATE OF ILLINOIS
DEPARTMENT OF TRANSPORTATION**

EXISTING & PROPOSED TYPICAL SECTION

SCALE: _____ SHEET _____ OF _____ SHEETS STA. _____ TO STA. _____

F.A.S. RTE.	SECTION	COUNTY	TOTAL SHEETS	SHEET NO.
522	(41,41-15D)Q	Champaign	15	7
CONTRACT NO. 70A09				
ILLINOIS FED. AID PROJECT				