



SEC. 20 - T 17 N - R 14 W - 3RD PM

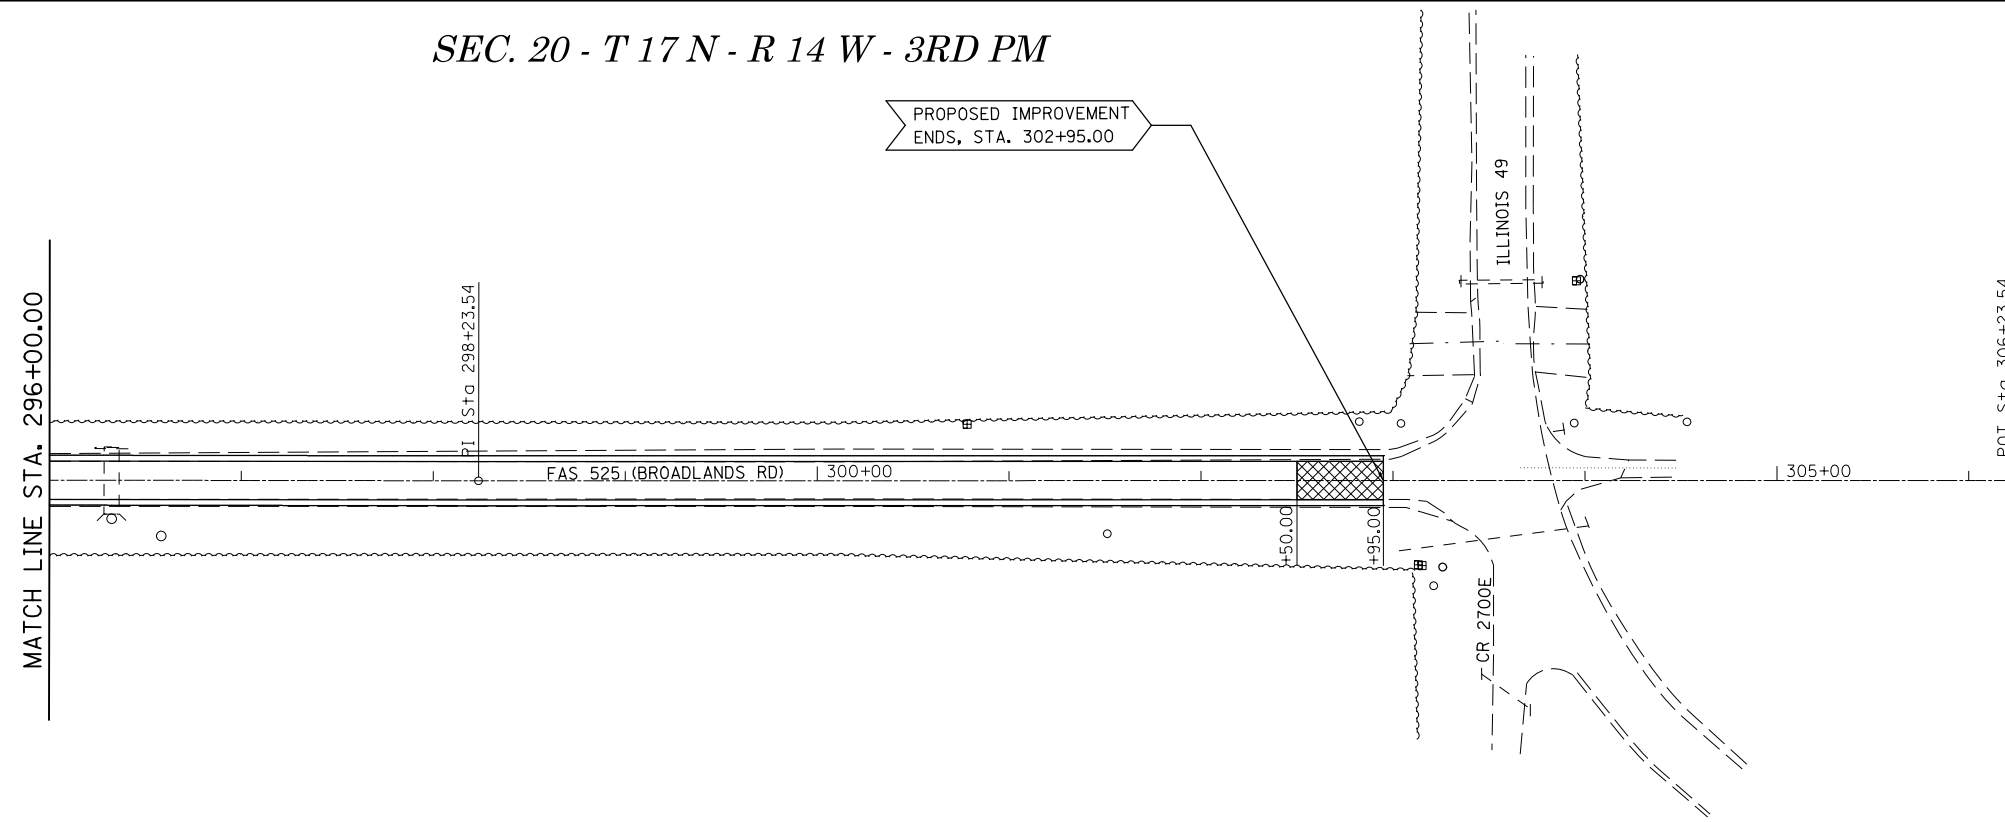

SEC. 29 - T 17 N - R 14 W - 3RD PM

 HMA SURFACE REMOVAL - BUTT JOINT
SEE DETAIL

FILE NAME =	USER NAME = avusuglob	DESIGNED -	REVISED -
c:\pwwork\pwwork\avusuglob\d0333684\0570A15-sh1 Db1PIn_50.dgn		DRAWN -	REVISED -
	PLOT SCALE = 100.0000' / in.	CHECKED -	REVISED -
#MODELNAME#	PLOT DATE = 3/21/2013	DATE -	REVISED -

STATE OF ILLINOIS
DEPARTMENT OF TRANSPORTATION

PLAN SHEET

SCALE: 1"=50' SHEET 11 OF 11 SHEETS STA. ----- TO STA. -----

F.A.S. RTE.	SECTION	COUNTY	TOTAL SHEETS	SHEET NO.
525	(41,48,81)Q	CHAMPAIGN	28	21
CONTRACT NO. 70A15			ILLINOIS FED. AID PROJECT	

MATCH LINE STA. 306+23.54 EXT. 476.46