


DRAINAGE LEGEND					
	EX	PR		EX	PR
PIPE CULVERT	---	---	FLARED END SECTION	◁	◀
DITCH FLOW	~>	~>	PIPE DRAIN HEADWALL	□	□
PIPE UNDERDRAIN	—	—			

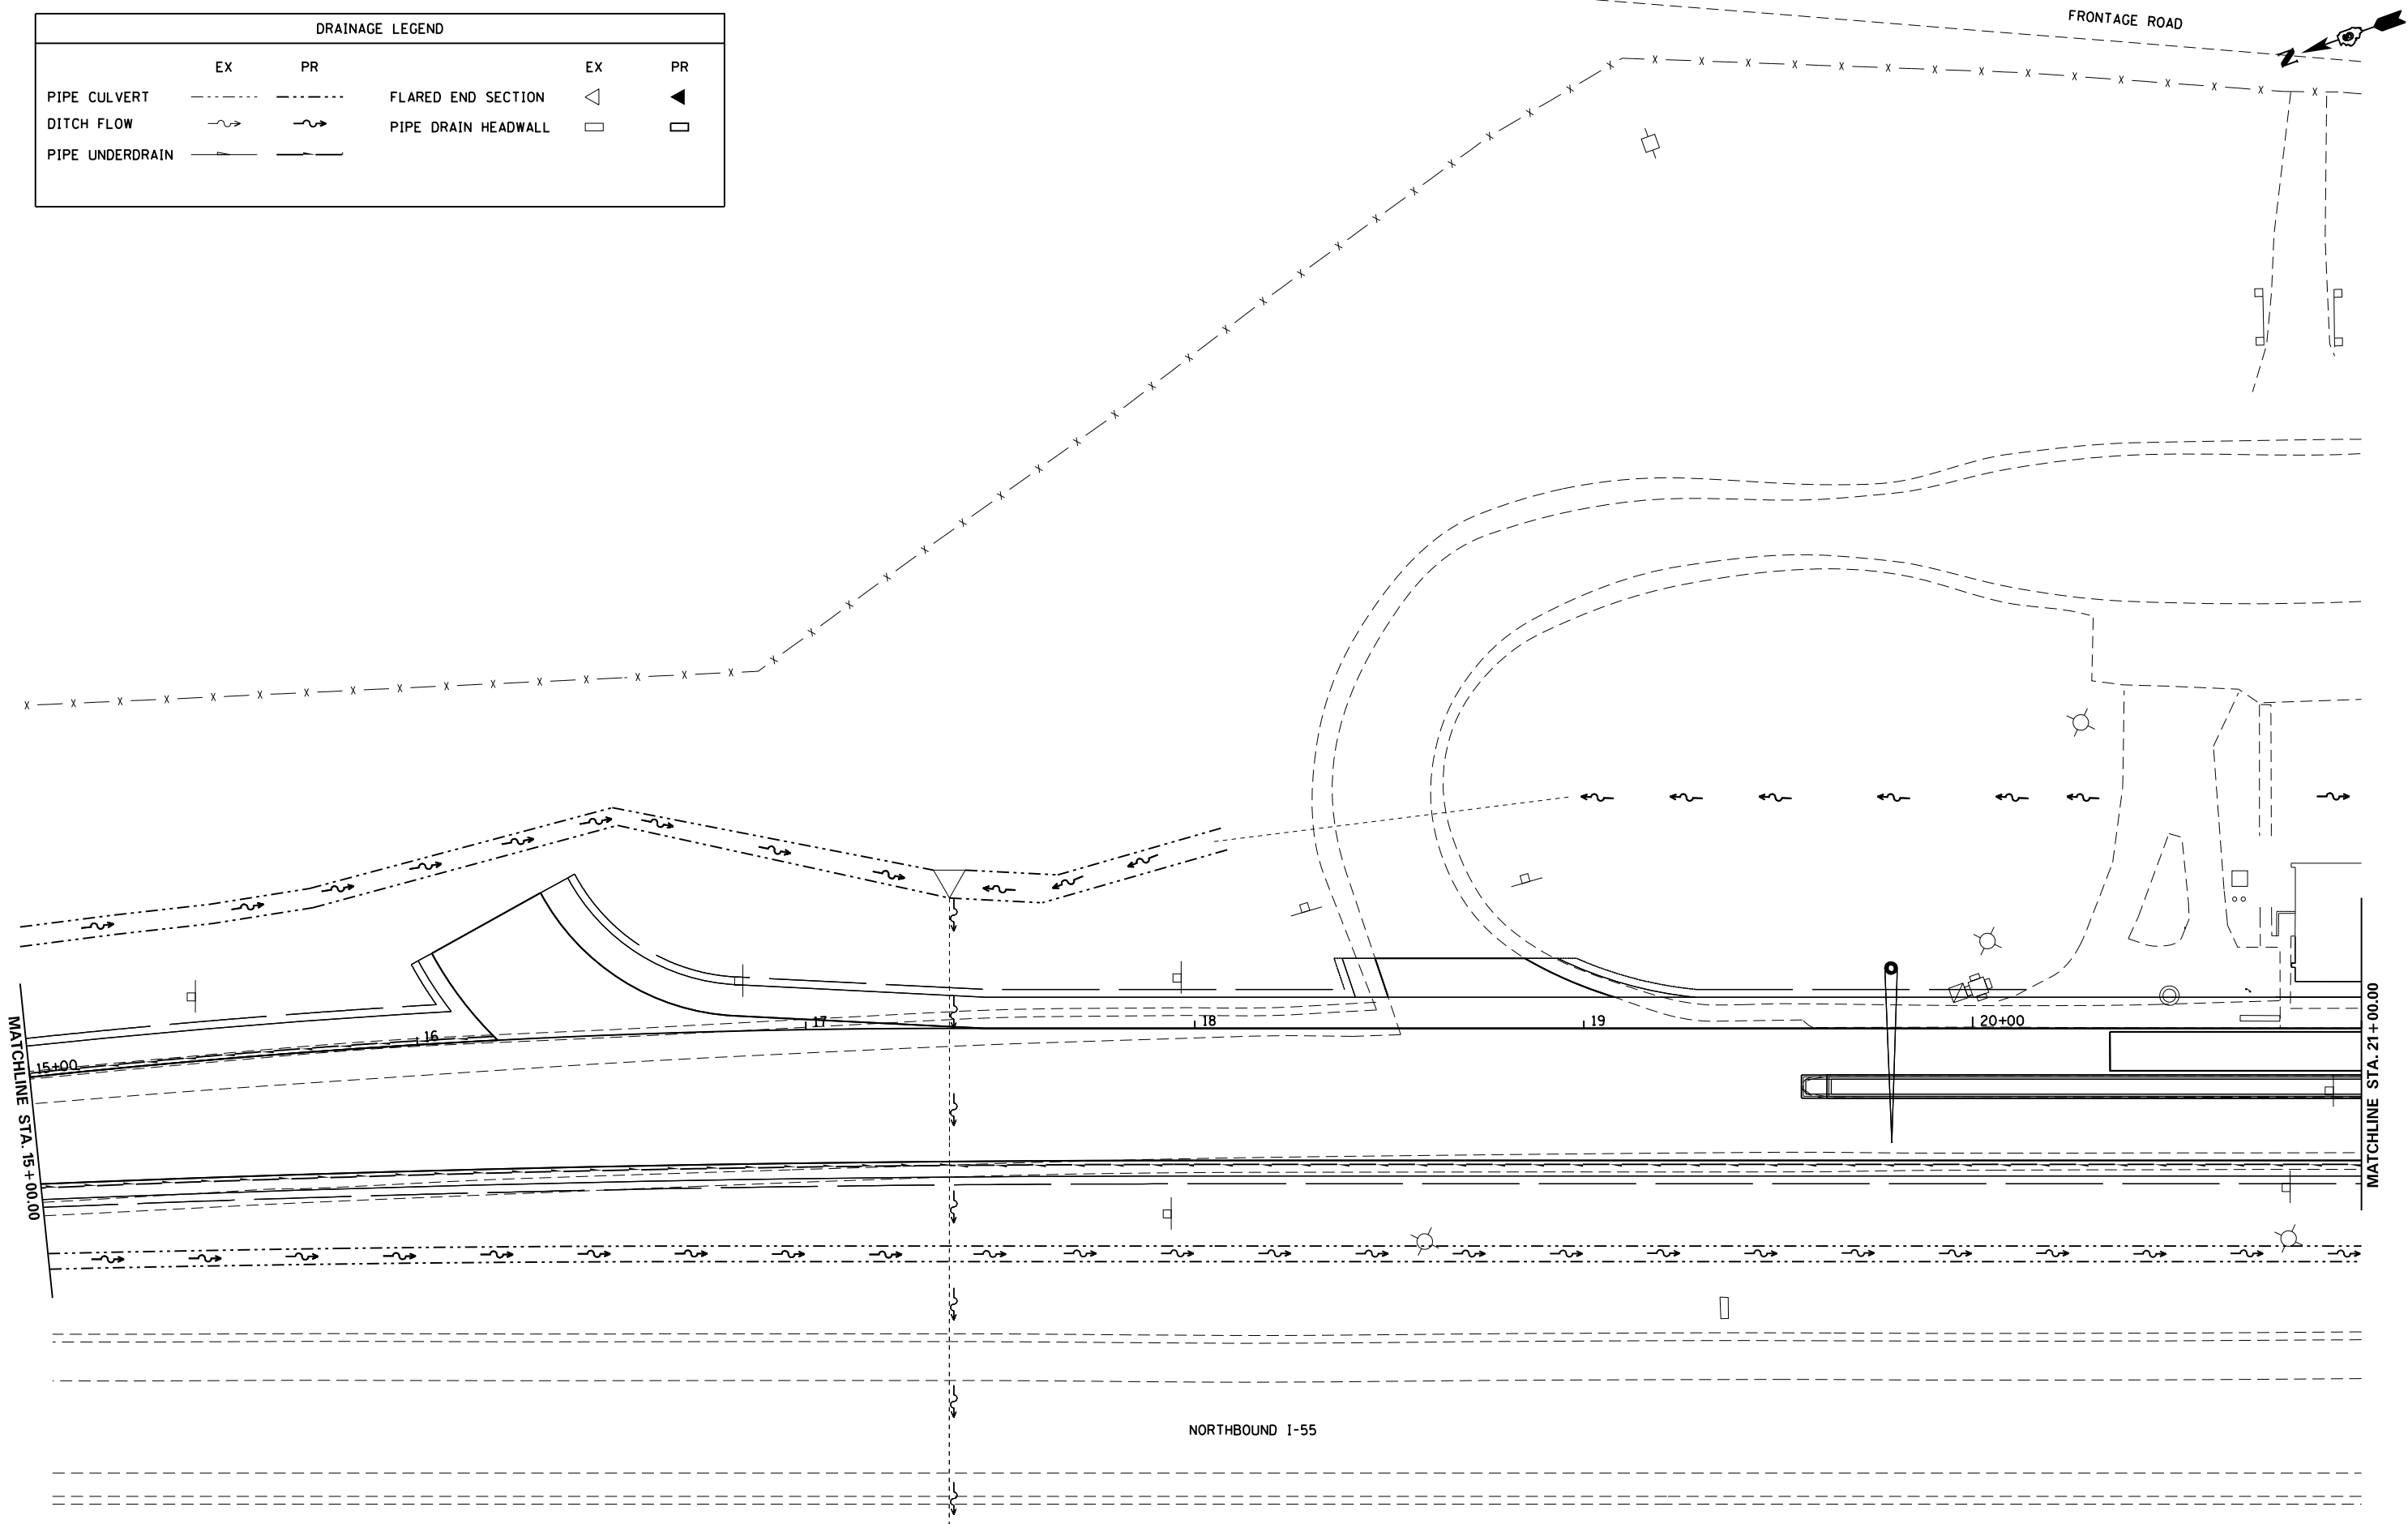

FILE NAME =	USER NAME = sparksgw	DESIGNED - MEW	REVISED -
c:\pwork\pwork\sparksgw\0216368\0672505-sht-drainage.pr.dgn		DRAWN - MEW	REVISED -
	PLOT SCALE = 40.0000' / in.	CHECKED - MEW	REVISED -
	PLOT DATE = Apr-11-2013 03:50:51PM	DATE - VJM	REVISED -

**STATE OF ILLINOIS
DEPARTMENT OF TRANSPORTATION**

DRAINAGE SHEETS			
SCALE: 1" = 20'	SHEET NO. 2 OF 7 SHEETS	STA. 15+00.00 TO STA. 21+00.00	

F.A.I. RTE.	SECTION	COUNTY	TOTAL SHEETS	SHEET NO.
55	68-2WS-2	MONTGOMERY	124	74
CONTRACT NO. 72505				
ILLINOIS FED. AID PROJECT				