


DATE	
BY	
SURVEYED	
PLOTTED	
TEMPLATE	
AREAS	
CHECKED	
NO.	

DATE	
BY	
SURVEYED	
PLOTTED	
TEMPLATE	
AREAS	
CHECKED	
NO.	

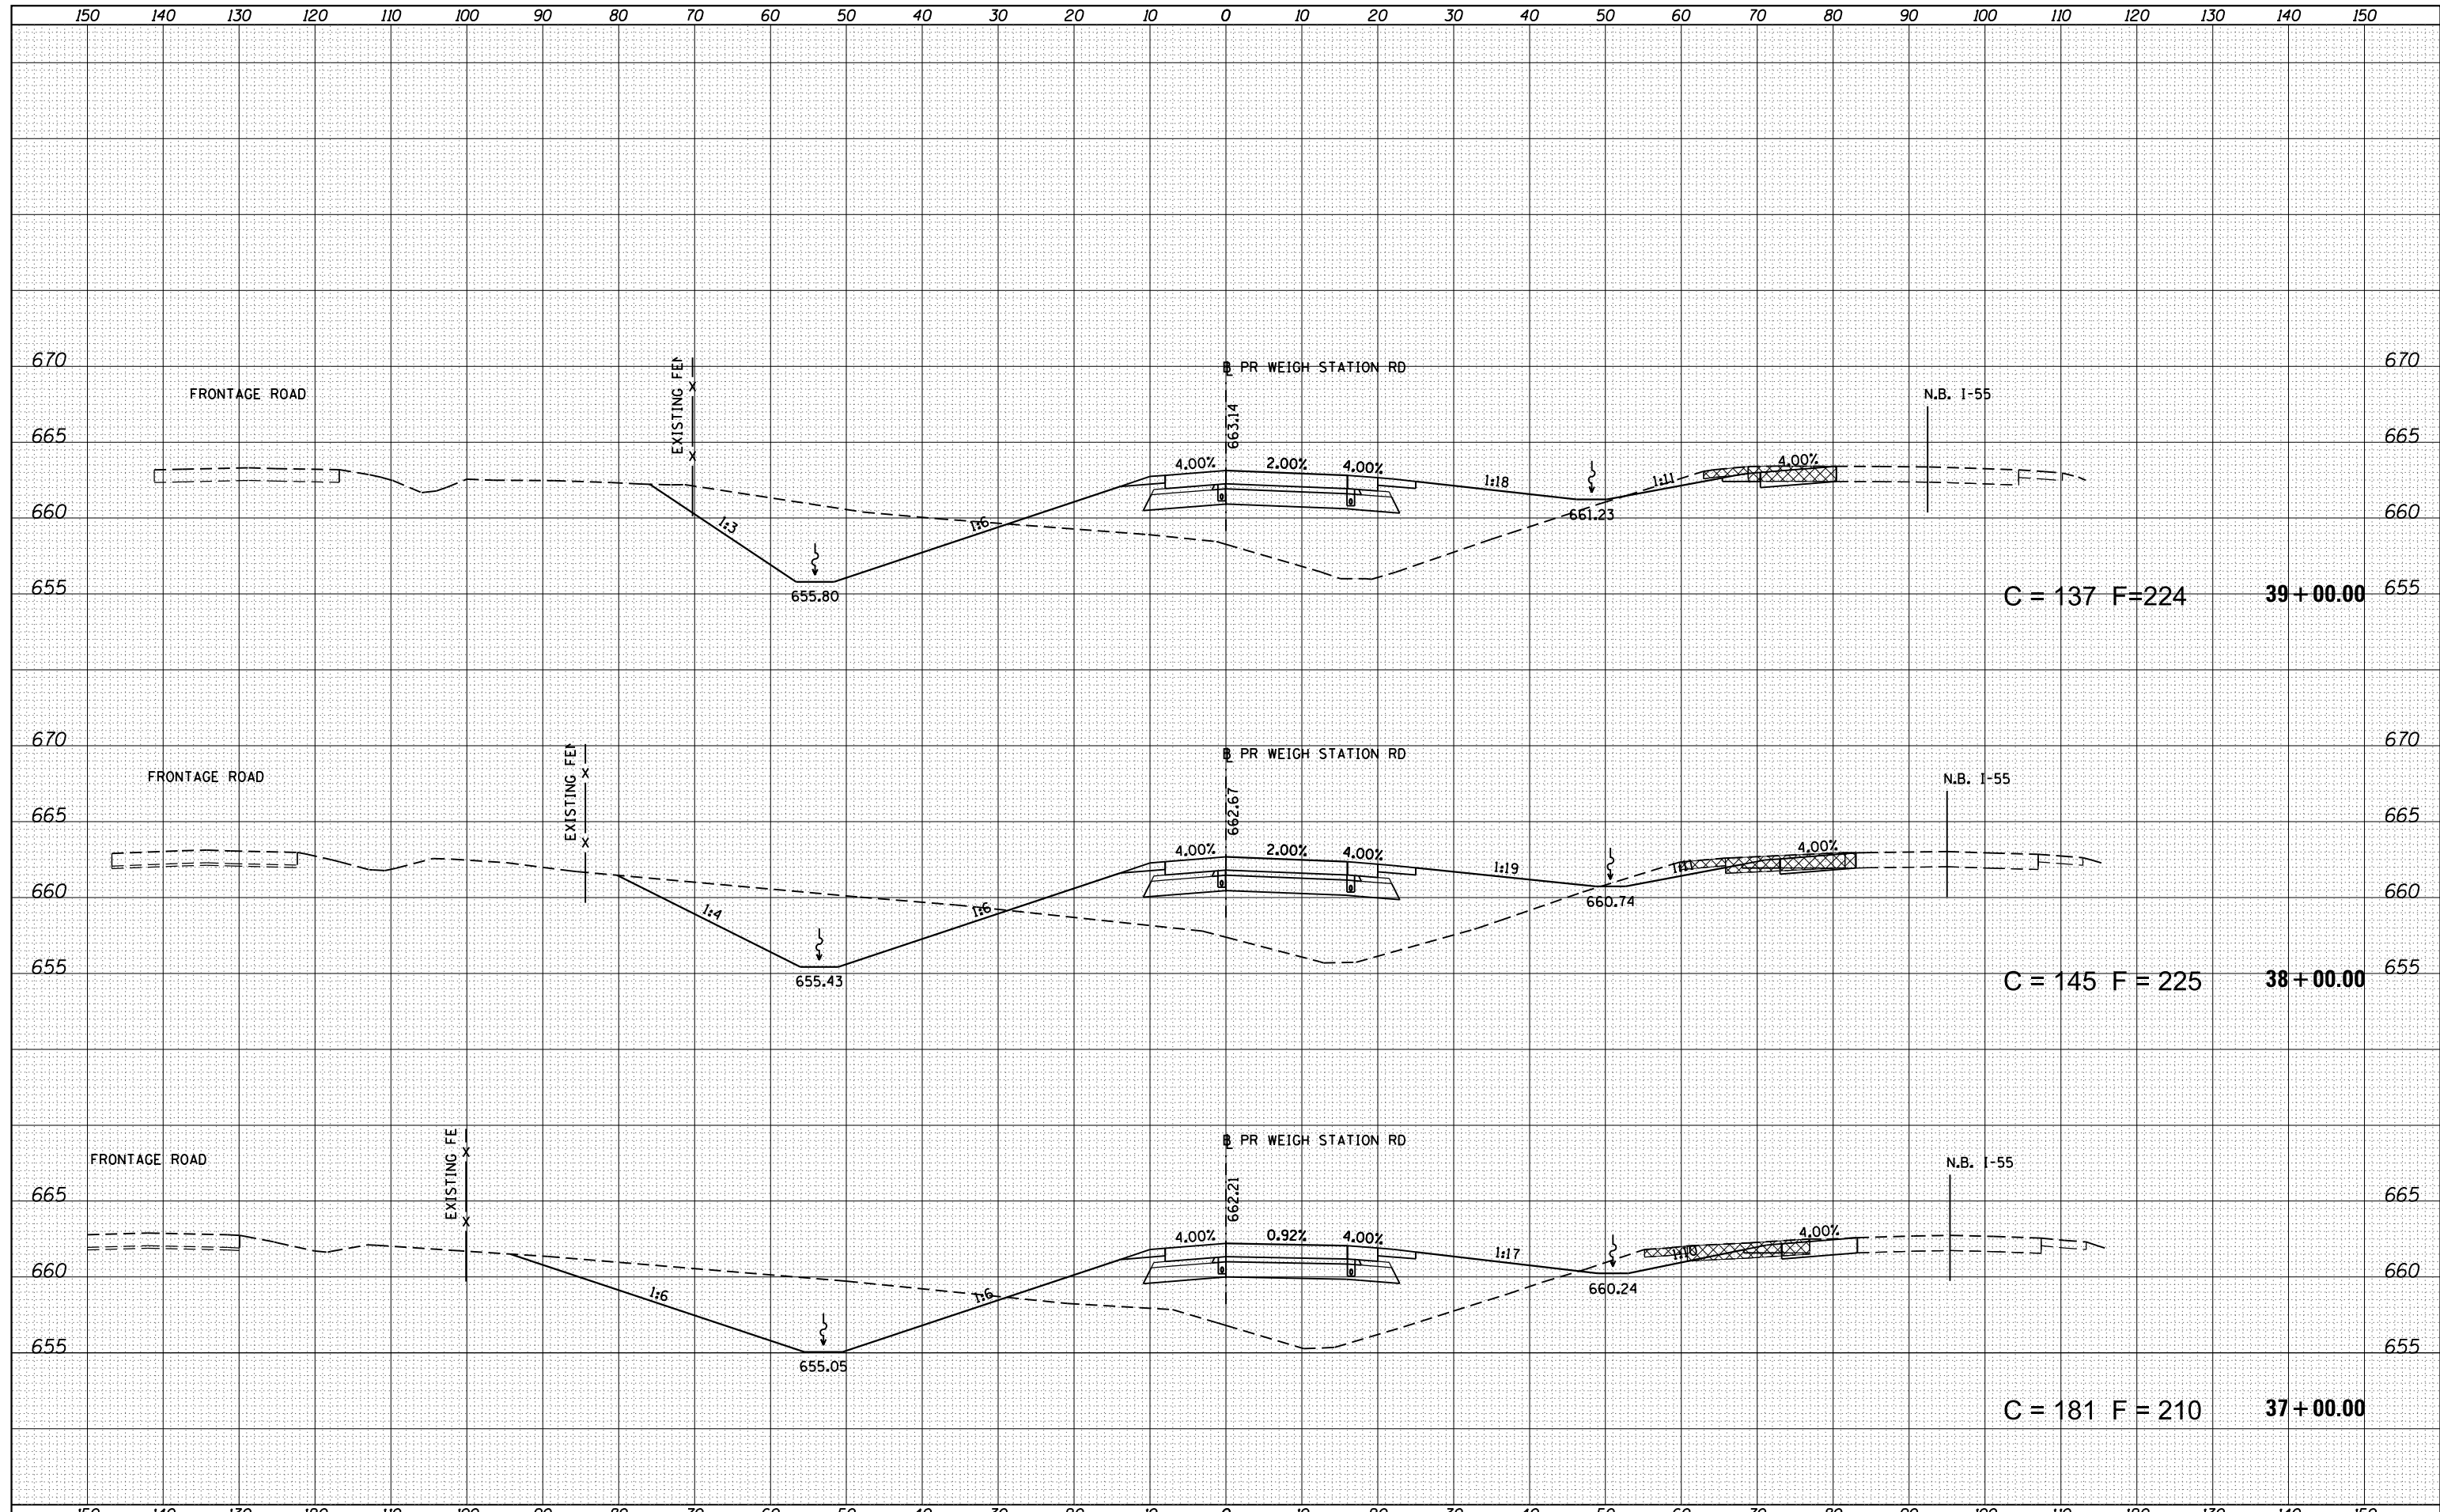

FILE NAME =	USER NAME = sparksq	DESIGNED -	REVISED -	STATE OF ILLINOIS DEPARTMENT OF TRANSPORTATION	XSC - WEIGH STATION ROAD			F.A.I. RTÉ.	SECTION	COUNTY	TOTAL SHEETS	SHEET NO.
es:\pw\work\p\dot\sparksq\ad0216368\0672505-sh	xs-wsr-d100.dgn	DRAWN -	REVISED -		55	68-2WS-2	MONTGOMERY	124	119			
Default	PLOT SCALE = 20.0000' / in.	CHECKED -	REVISED -		CONTRACT NO. 72505			ILLINOIS FED. AID PROJECT				
	PLOT DATE = Apr-11-2013 03:51:47PM	DATE -	REVISED -		SCALE:	SHEET 11 OF 16 SHEETS	STA. 37+00.00 TO STA. 39+00.00					