


THE RESIDENT ENGINEER SHALL NOTIFY THE BUREAU OF OPERATIONS 14 DAYS PRIOR TO THE PLACEMENT OF PERMANENT PAVEMENT MARKINGS.

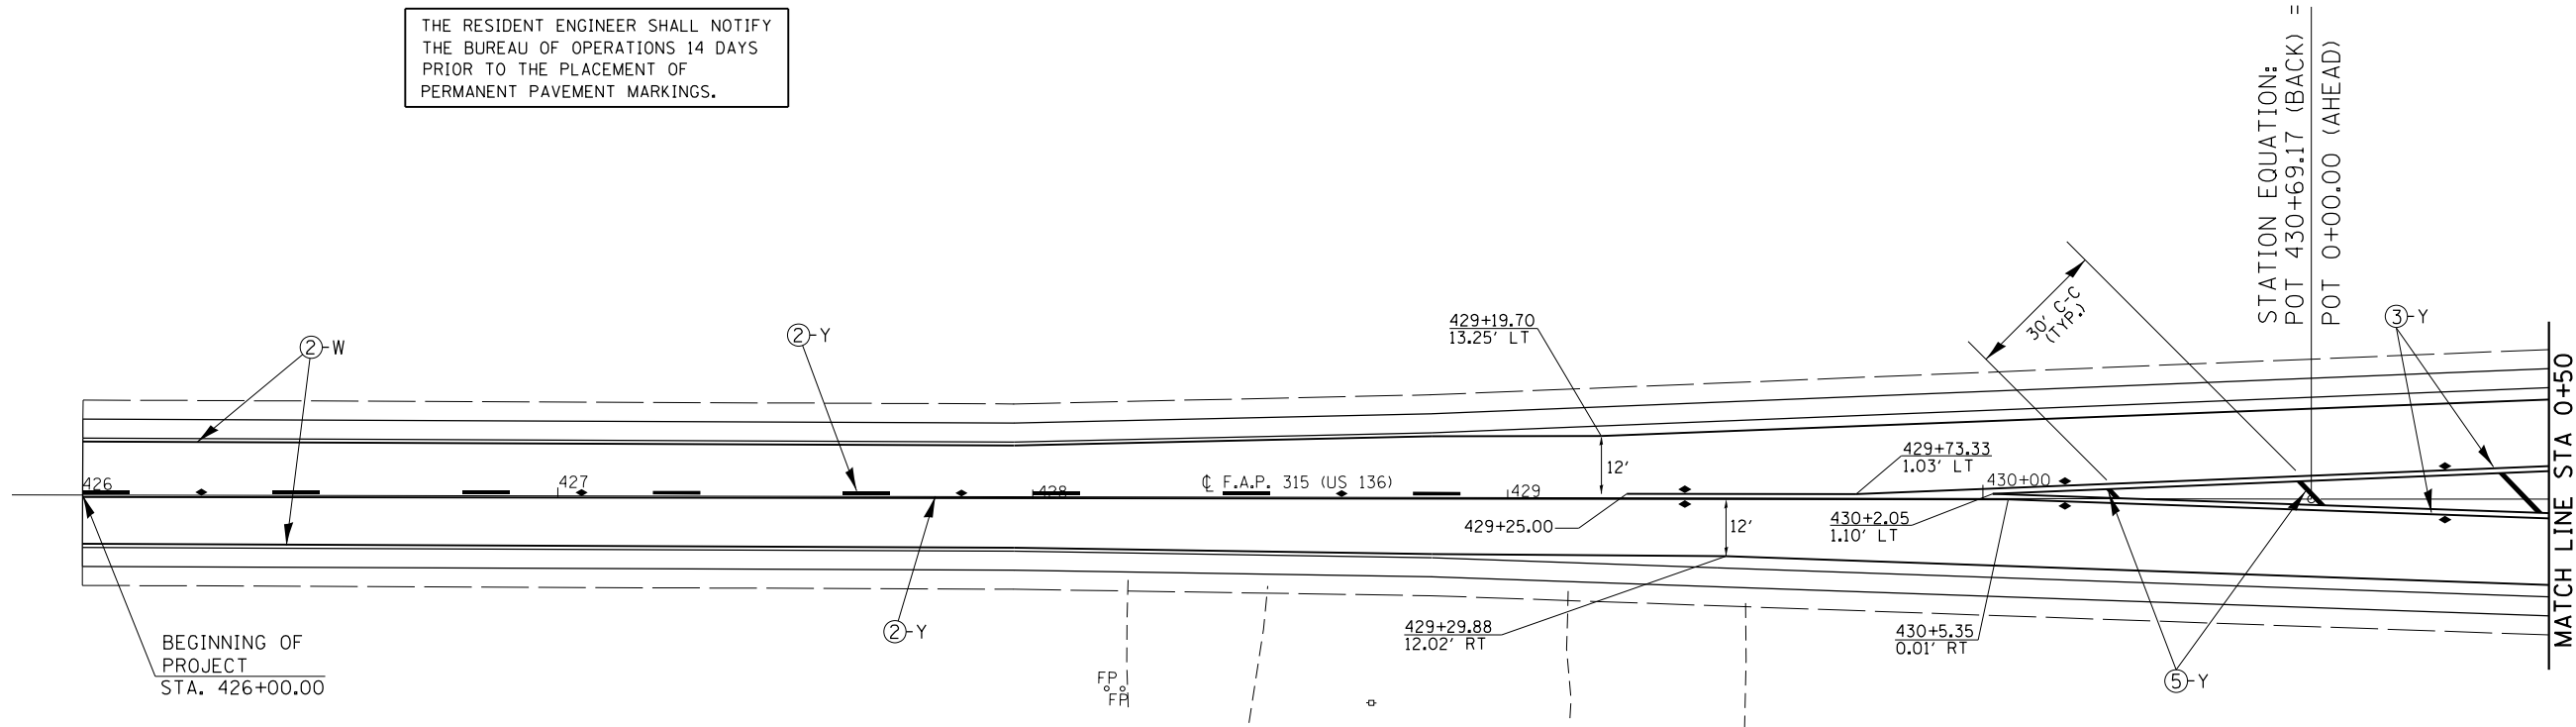

PAVEMENT MARKING LEGEND	
①	PAINT PAVEMENT MARKING - LINE 5"
②	MODIFIED URETHANE PAVEMENT MARKING - LINE 5"
③	MODIFIED URETHANE PAVEMENT MARKING - LINE 5" (DOUBLE YELLOW LINES @ 13" CENTERS)
④	MODIFIED URETHANE PAVEMENT MARKING - LINE 8"
⑤	MODIFIED URETHANE PAVEMENT MARKING - LINE 12"
⑥	MODIFIED URETHANE PAVEMENT MARKING - LINE 6"
⑦	PREFORMED PLASTIC PAVEMENT MARKING, TYPE B, INLAID - LINE 24"
⑧	PREFORMED PLASTIC PAVEMENT MARKING, TYPE B, INLAID LETTERS & SYMBOLS
▷	RAISED REFLECTIVE PAVEMENT MARKER (ONE-WAY CRYSTAL)
◆	RAISED REFLECTIVE PAVEMENT MARKER (TWO -WAY AMBER)
ⓧ-W	PAVEMENT MARKING, WHITE
ⓧ-Y	PAVEMENT MARKING, YELLOW

FILE NAME =	USER NAME = sparksgw	DESIGNED - ML	REVISED - RTS
ct:\pw\work\p\dot\sparksgw\10239760\0672E03-sht-pmk.dgn		DRAWN - ML	REVISED -
Default	PLOT SCALE = 40.0000' / in.	CHECKED - RTS	REVISED -
	PLOT DATE = Dec-14-2012 12:01:00PM	DATE -	REVISED -

**STATE OF ILLINOIS
DEPARTMENT OF TRANSPORTATION**

PAVEMENT MARKING DETAILS			
SCALE:	SHEET 1 OF 7 SHEETS	STA.	TO STA.

F.A.P. RTE.	SECTION	COUNTY	TOTAL SHEETS	SHEET NO.
315	(HRS-2, (124)RS-3, (116)RS	MASON	62	49
CONTRACT NO. 72E03				
ILLINOIS FED. AID PROJECT				