


CODE NO.	ITEM	UNIT	TOTAL QUANTITY	CONSTRUCTION CODE					
				RURAL 90% FEDERAL 10% STATE					
				SN 054-0057 SN 054-0058	SN 054-0060 SN 054-0061	SN 054-0062	SN 054-0063 SN 054-0064	SN 054-0065 SN 054-0066 SN 054-0067 SN 054-0068	SN 054-0069
0014	0014	0014	0014	0014	0014				
* 78200410	GUARDRAIL MARKERS, TYPE A	EACH	70	15	23		8	24	
* 78200520	BARRIER WALL MARKERS, TYPE B	EACH	68	12	28		20	8	
* 78200530	BARRIER WALL MARKERS, TYPE C	EACH	68	12	28		20	8	
* 78201000	TERMINAL MARKER - DIRECT APPLIED	EACH	3	1	2				
78300100	PAVEMENT MARKING REMOVAL	SQ FT	24,592	4,484	5,613		4,903	8,732	860
78300200	RAISED REFLECTIVE PAVEMENT MARKER REMOVAL	EACH	56	8	8		8	16	16
X0322288	MEDIAN CLOSURE	EACH	4					4	
X0323583	SPEED INDICATOR SIGN	CAL DA	428					428	
X0323586	PIPE DRAIN REMOVAL	FOOT	686		470			216	
X0324589	PIPE UNDERDRAIN OUTLET EXTENSION FOR 4" PIPE	EACH	6					6	
* X2503000	MAINTENANCE MOWING	ACRE	26.9					26.9	
X4401198	HOT-MIX ASPHALT SURFACE REMOVAL, VARIABLE DEPTH	SQ YD	9,671	1,778	2,035		1,800	4,058	
X4403700	MEDIAN REMOVAL (SPECIAL)	SQ FT	8,409						8,409
X5860110	GRANULAR BACKFILL FOR STRUCTURES	CU YD	1,677	204	658		452	363	

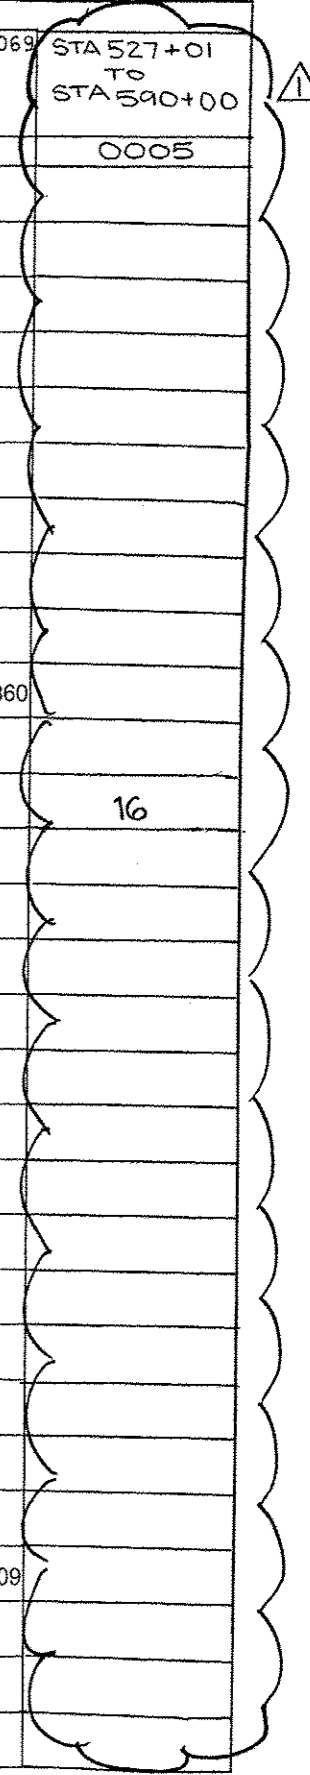

\* Non-Participating (100% State) \* Specialty Item Revised 6-3-13



JOB # 2236.10	DESIGNED - NAK	REVISED -
FILE NAME # D672E11-shv-500.dgn	DRAWN - SJS	REVISED -
PLOT SCALE # 20.0000' / IN.	CHECKED - NAK	REVISED -
PLOT DATE # 3/22/2013	DATE - 1/4/12	REVISED -

STATE OF ILLINOIS  
DEPARTMENT OF TRANSPORTATION

SUMMARY OF QUANTITIES			
SCALE:	SHEET NO. 11 OF 14 SHEETS	STA.	TO STA.

F.A.I. RTE.	SECTION	COUNTY	TOTAL SHEETS	SHEET NO.
55	D6 LOGAN CO BR 2011-1	LOGAN	429	14
FED. ROAD DIST. NO. [ILLINOIS] FED. AID PROJECT			CONTRACT NO. 72E11	