


CROSS SECTION-NB

(S.N. 054-0061)
(Looking East in the direction of traffic)

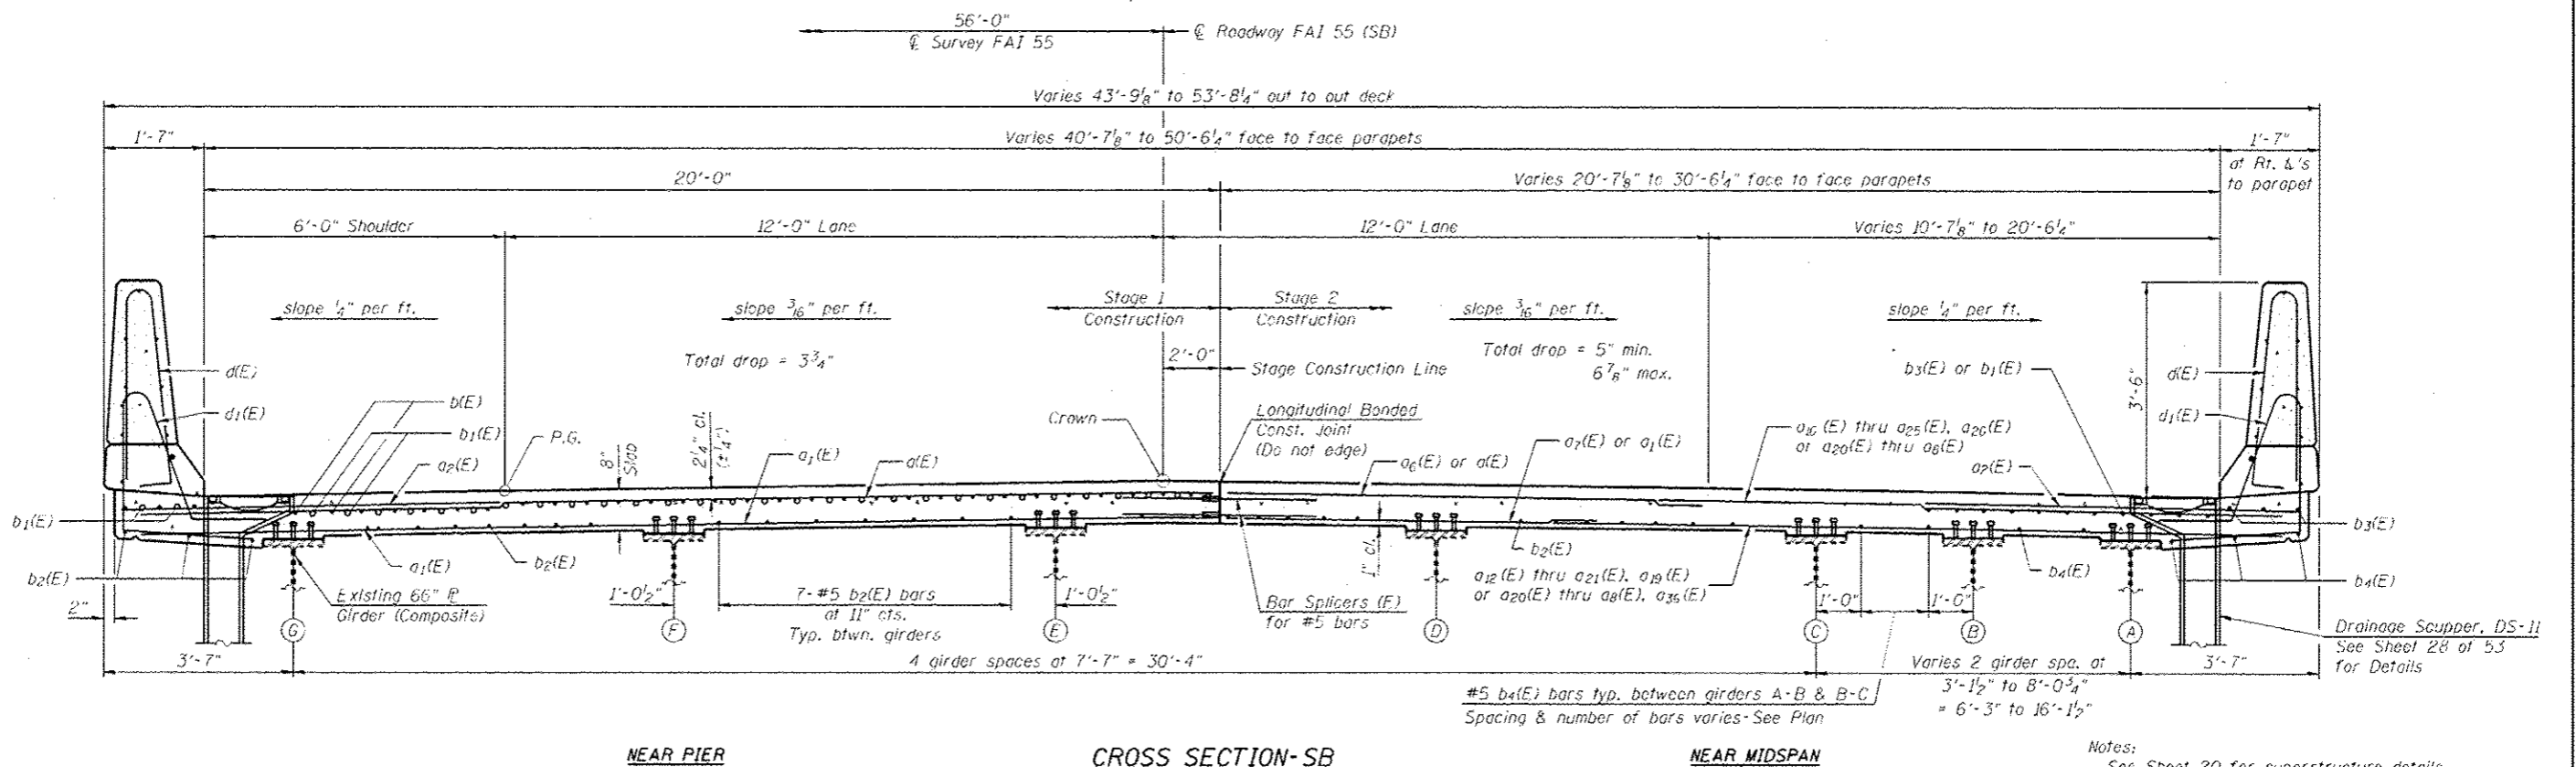

CROSS SECTION-SB

(S.N. 054-0060)
(Looking West in the direction of traffic)

REV. SHEET 6-3-13

Notes:
See Sheet 20 for superstructure details and Bill of Material.
See Sheet 20 and 21 for parapet reinforcement.

CEC Civil and Structural Engineering	Cummins Engineering Corporation	JOB • 2265.2	DESIGNED • AAN	REVISED •	STATE OF ILLINOIS DEPARTMENT OF TRANSPORTATION	SUPERSTRUCTURE STRUCTURE NO. 054-0060 (SB) & STRUCTURE NO. 054-0061 (NB)	F.A.I. RTE. 55	SECTION D6 LOGAN CO BR 2011-1	COUNTY LOGAN	TOTAL SHEETS 429	SHEET NO. 249
	FILE • 0540060.0061-72E11-17-19-Super.dgn	CHECKED • MDC	REVISED •	CONTRACT NO. 72E11							
	DATE • 5/14/2013	DRAWN • SJS	REVISED •	ILLINOIS FED. AID PROJECT							
	CHECKED • MDC	REVISED •									