



EXIST. CURVE 523  
 PI STA. = 564+06.90  
 $\Delta = 40^\circ 39' 20''$  (RT)  
 $D = 1^\circ 30' 01''$   
 $R = 3,818.67'$   
 $T = 1,414.67'$   
 $L = 2,709.62'$   
 $E = 253.62'$   
 $e = 4.2\%$   
 P.C. STA. = 549+92.23  
 P.T. STA. = 577+01.85

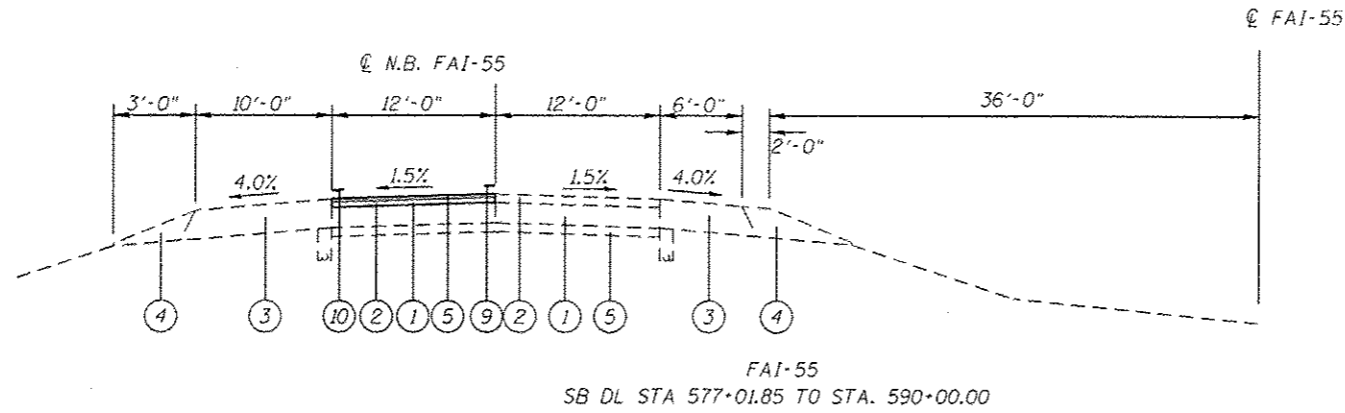

- LEGEND**
- ① EX CRC PAVEMENT 9"
  - ② EX HOT-MIX ASPHALT PAVEMENT - 3 1/4"
  - ③ EX HOT-MIX ASPHALT SHOULDER
  - ④ EX AGGREGATE SHOULDER
  - ⑤ EX STABILIZED SUBBASE 4"
  - ⑥ PR HOT-MIX ASPHALT SURFACE REMOVAL, 3 1/4 "
  - ⑦ PR POLYMERIZED LEVELING BINDER (MACHINE METHOD), N90 (1 3/4")
  - ⑧ PR POLYMERIZED HMA SURFACE COURSE, MIX "D", N90 (1 1/2")
  - ⑨ PR PREFORMED PLASTIC PAVEMENT MARKING, TY B - INLAID - LINE 5"
  - ⑩ PR MODIFIED URETHANE PAVEMENT MARKING - LINE 5"

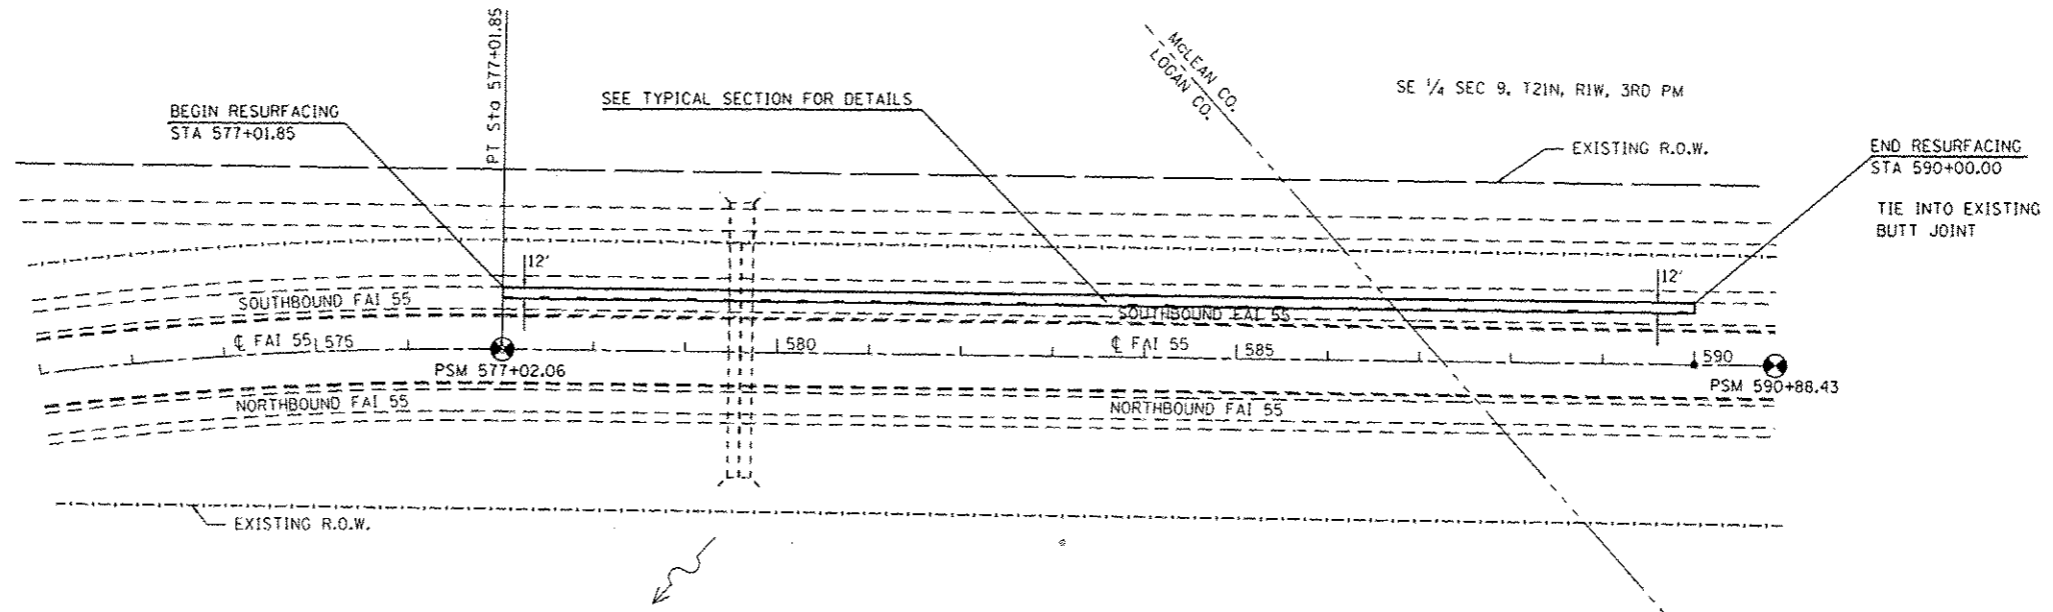

**PAVING**

LOCATION	HOT-MIX ASPHALT SURFACE REMOVAL, 3 1/4"		BITUMINOUS MATERIALS (PRIME COAT)		AGGREGATE (PRIME COAT)		POLYMERIZED LEVELING BINDER (MACHINE METHOD), N90		POLYMERIZED HOT-MIX ASPHALT SURFACE COURSE, MIX "D", N90		TEMPORARY RAMP	
	WIDTH	SQ YD	WIDTH	TON	WIDTH	TON	WIDTH	TON	WIDTH	TON	WIDTH	SQ YD
SB I-55 DRIVING LANE STA 577+01.85 TO STA 590+00.00	12'	1,731	12'	1.0	12'	2	12'	170	12'	145	12'	13
<b>TOTAL</b>		1,731		1.0		2		170		145		13

**PAVEMENT MARKINGS**

LOCATION	SHORT TERM PAVEMENT MARKING	MODIFIED URETHANE PM - LINE 5" WHITE	PREFORMED PLASTIC PM, TY B - INLAID - LINE 5" WHITE	RAISED REFLECTIVE PAVEMENT MARKER	RAISED REFLECTIVE PAVEMENT MARKER REMOVAL	TRAFFIC CONTROL AND PROTECTION, STANDARD 701401
	FOOT	FOOT	FOOT	EACH	EACH	EACH
SB I-55 DRIVING LANE STA 577+01.85 TO STA 590+00.00	130	1,298	325	16	16	1
<b>TOTAL</b>	130	1,298	325	16	16	1

▲ SHEET ADDED 6-3-13

FILE NAME : c:\pwworksp\p\dott\cove\034880\0672E1	USER NAME : cove	DESIGNED - REVISOR -	REVISIONS - REVISIONS -	<b>STATE OF ILLINOIS DEPARTMENT OF TRANSPORTATION</b>	<b>RESURFACING PLAN SHEET FOR SB DRIVING LANE NORTH OF ATLANTA</b>				F.A.I. RTE. 55	SECTION DB LOGAN CO BR 2011-1	COUNTY LOGAN	TOTAL SHEETS 429	SHEET NO. 429A
PLOT SCALE = 200,0000 / / in.		CHECKED -	REVISIONS -		SCALE: 1" = 100'	SHEET NO. OF SHEETS	STA.	TO STA.	CONTRACT NO. 72E11				
PLOT DATE = May-29-2013 11:58:30AM		DATE -	REVISIONS -		ILLINOIS FED. AID PROJECT								