

F.A.I. RTE.	SECTION	COUNTY	TOTAL SHEETS	SHEET NO.
55	D6 LOGAN CO BR 2011-1	LOGAN	429	1
				ILLINOIS CONTRACT NO. 72E11

FOR INDEX OF SHEETS, SEE SHEET NO. 2
FOR LIST OF ILLINOIS DOT HIGHWAY STANDARDS, SEE SHEET NO. 2



STATE OF ILLINOIS
DEPARTMENT OF TRANSPORTATION
DIVISION OF HIGHWAYS

PROPOSED HIGHWAY PLANS

FAI ROUTE 55 (I-55)
SECTION D6 LOGAN CO BR 2011-1
PROJECT NHPP-0055 (401)
LOGAN COUNTY
BRIDGE REHABILITATION
C-96-032-11


DESIGN DESIGNATION
FAI ROUTE 55 (I-55)
FEDERAL INTERSTATE
ADT 19,500 (2011)
65.7% PV
3.5% SU
30.8% MU
DESIGN SPEED: 70 MPH

D-96-032-11

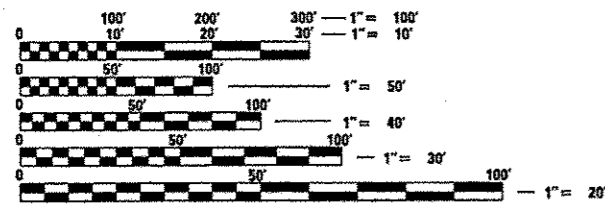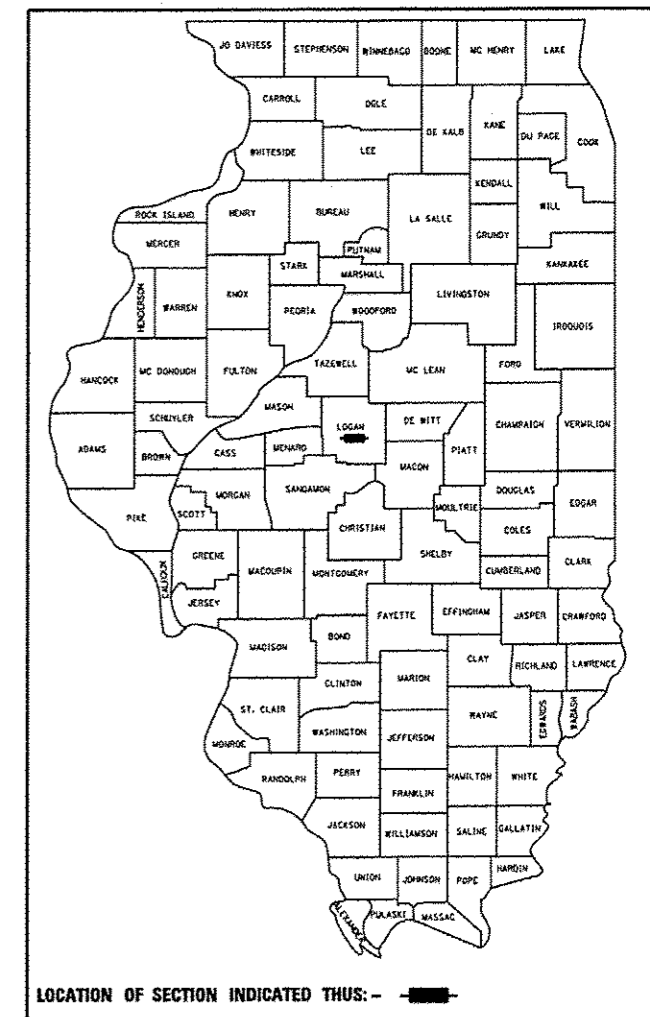

FULL SIZE PLANS HAVE BEEN PREPARED USING STANDARD ENGINEERING SCALES. REDUCED SIZED PLANS WILL NOT CONFORM TO STANDARD SCALES. IN MAKING MEASUREMENTS ON REDUCED PLANS, THE ABOVE SCALES MAY BE USED.

J.U.L.I.E.
JOINT UTILITY LOCATION INFORMATION FOR EXCAVATION
1-800-892-0123
OR 811

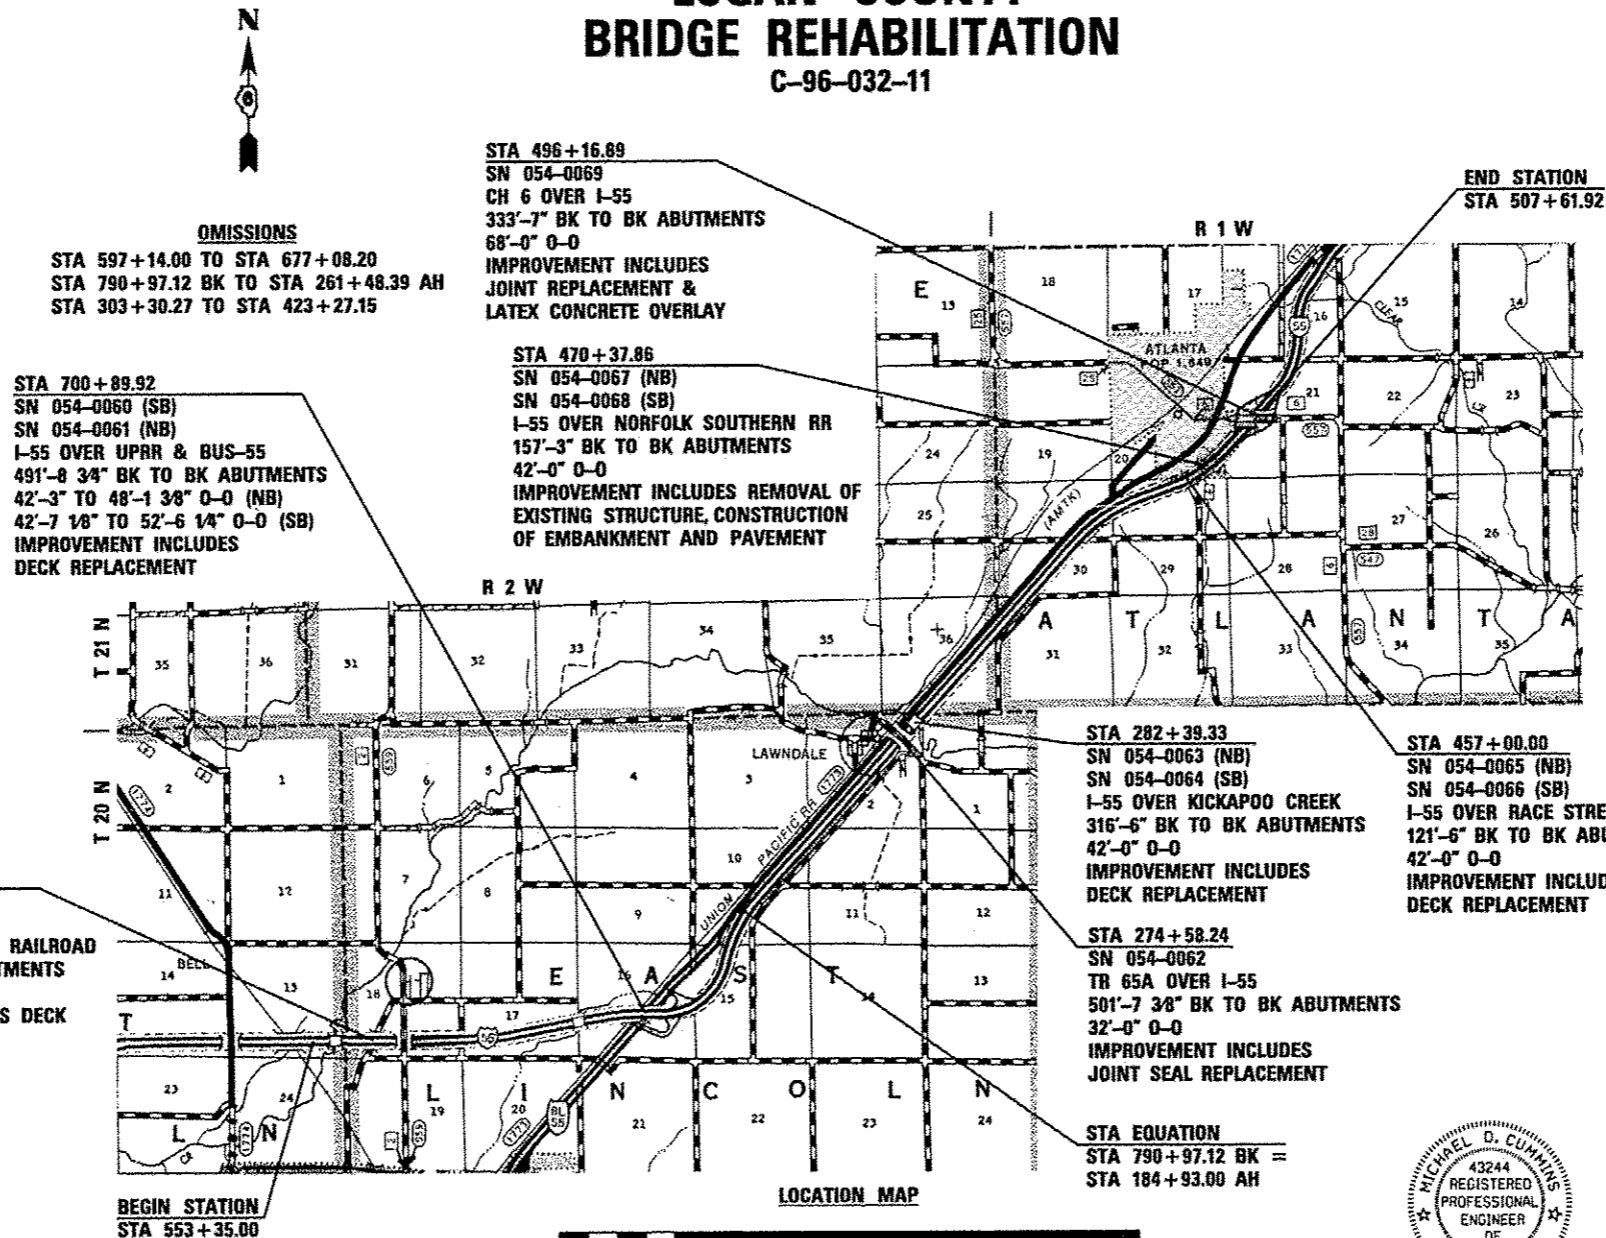

GROSS LENGTH = 56,031.04 FT. = 10.612 MILES
NET LENGTH = 29,536.40 FT. = 5.594 MILES

CONTRACT NO. 72E11



PROJECT ENGINEER JEFF MYERS (217) 782-4761
TEAM MANAGER TOM COX (217) 524-7940



Michael D. C. 3/14/13
ILLINOIS PROFESSIONAL NO. 43244
(Expires 11/30/13)

STATE OF ILLINOIS
DEPARTMENT OF TRANSPORTATION
DIVISION OF HIGHWAYS

SUBMITTED MAY 11 21 2013
Rep ZDmk
DEPUTY DIRECTOR OF HIGHWAYS, REGION ENGINEER

May 10 2013
John D. Baranzelli P.E.
ENGINEER OF DESIGN AND ENVIRONMENT

May 10 2013
Omey Osman P.E.
DIRECTOR OF HIGHWAYS, CHIEF ENGINEER

PRINTED BY THE AUTHORITY
OF THE STATE OF ILLINOIS