

MATCH LINE - STA 675+00

PC STA 675+43.92
675


EXIST. CURVE 515
PI STA. = 684+14.32
Δ = 13° 00' 17" (RT)
D = 0° 45' 01"
R = 7,636.63'
T = 870.40'
L = 1,733.32'
E = 49.44'
e = -----
T.R. = -----
S.E. RUN = -----
P.C. STA. = 675+43.92
P.T. STA. = 692+77.24

BM # CB-1: CHISELED "□" IN THE CENTER OF THE NE PIER UNDER STR 054-0060 ALONG BUSINESS 55 ELEV 601.48

BM # TEA 23: CHISELED "□" ON EAST END OF SOUTH APPROACH WALL OF STR 054-0060 ELEV 633.05

BM # TEA 24: CHISELED "□" ±4' EAST OF WEST END OF NORTH APPROACH WALL OF STR 054-0061 ELEV 635.33

S001 BUS 55			
CONTROL POINT	STATION	COORDINATES	
		NORTHING	EASTING
P.O.T	25+57.79	1284310.90	2534850.94
P.O.T	50+00.00	1282472.21	2533243.58
P.O.T	62+27.79	1281547.83	2532435.50

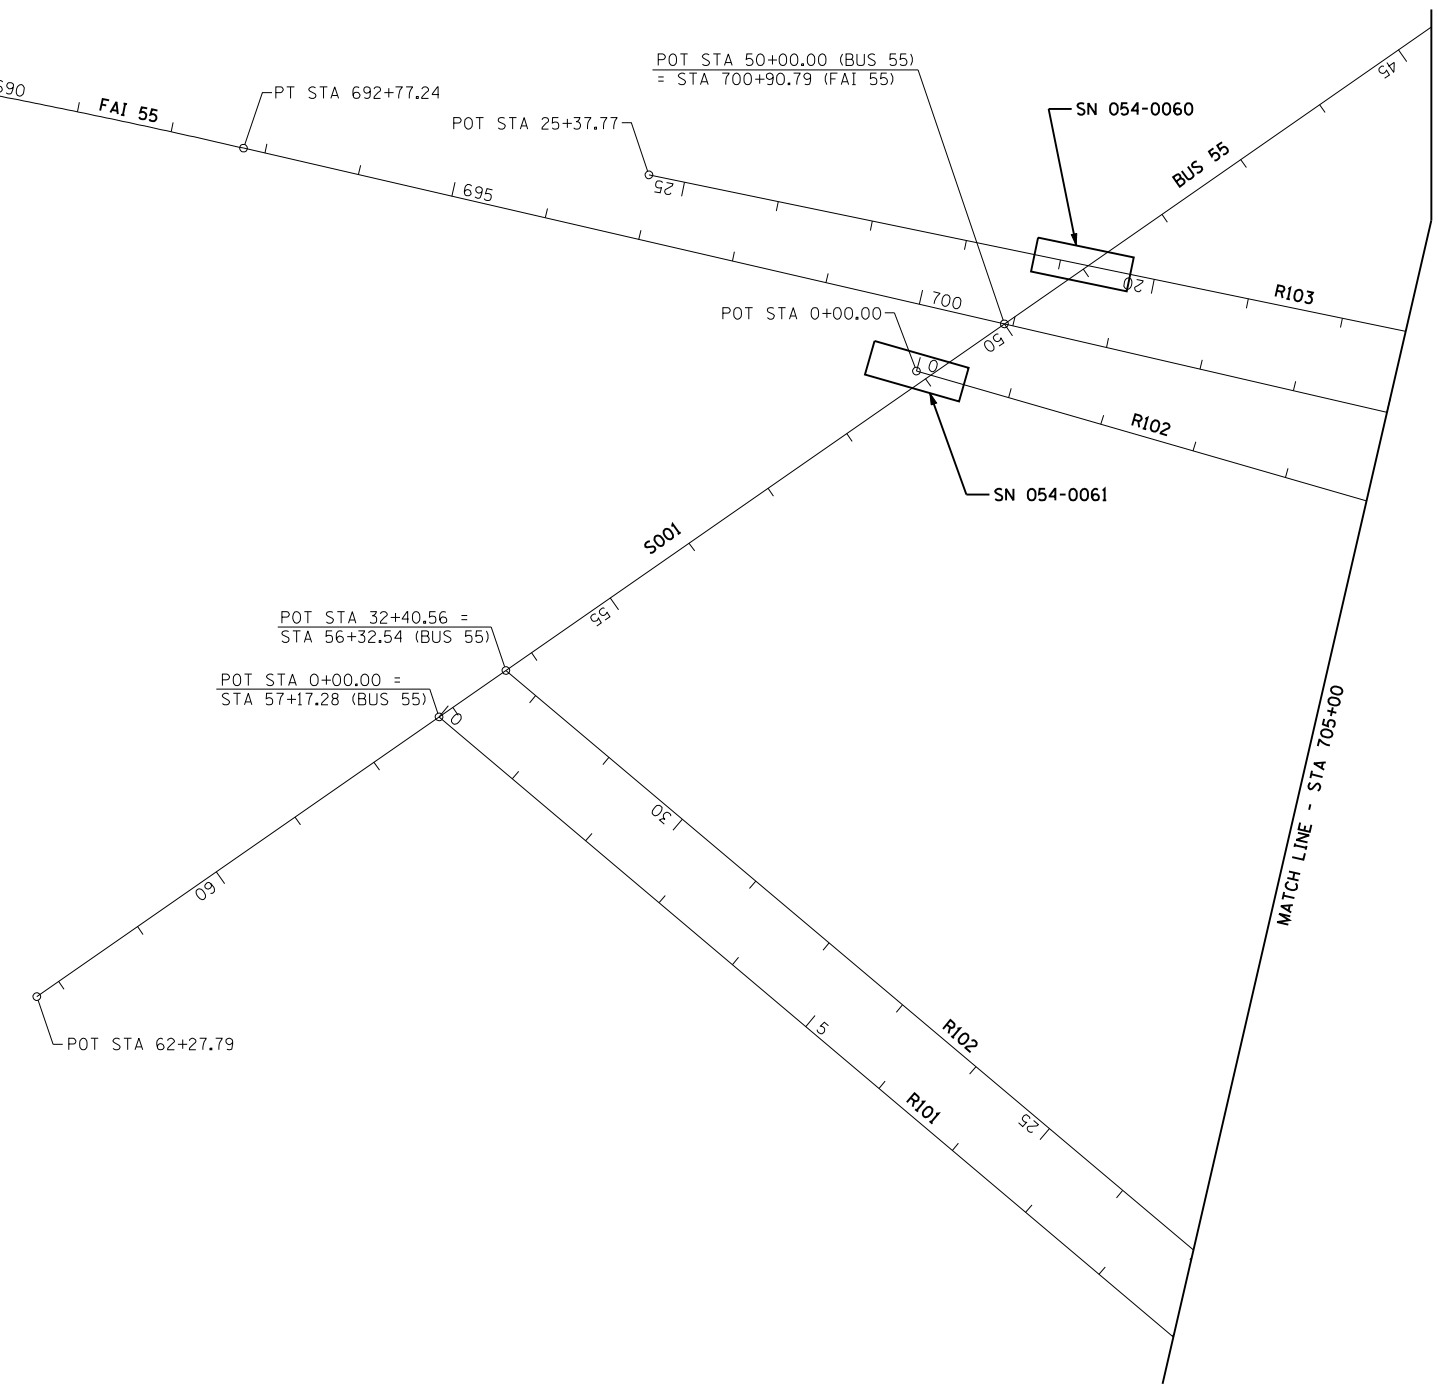

MATCH LINE - STA 705+00



JOB = 2236.10	DESIGNED - NAK	REVISED -
FILE NAME = D672E11-sht-ATB.dgn	DRAWN - TJD	REVISED -
PLOT SCALE = 200.0000' / IN.	CHECKED - NAK	REVISED -
PLOT DATE = 3/18/2013	DATE - 1/14/2011	REVISED -

STATE OF ILLINOIS
DEPARTMENT OF TRANSPORTATION

ALIGNMENT, CROSS TIES & BENCHMARKS		
SCALE:	SHEET NO. 3 OF 12 SHEETS	STA. 675+00 TO STA. 705+00

F.A.I. RTE.	SECTION	COUNTY	TOTAL SHEETS	SHEET NO.
55	D6 LOGAN CO BR 2011-1	LOGAN	429	65
FED. ROAD DIST. NO.			ILLINOIS FED. AID PROJECT	
			CONTRACT NO. 72E11	