


PLAN	SURVEYED	BY	DATE
	PLOTTED		
	CHECKED		
	ALIGNED		
	FILE NAME		
	NO.		

PROFILE	SURVEYED	BY	DATE
	PLOTTED		
	CHECKED		
	STRUCTURE		
	NOT AT THIS OFFICE		
	NO.		

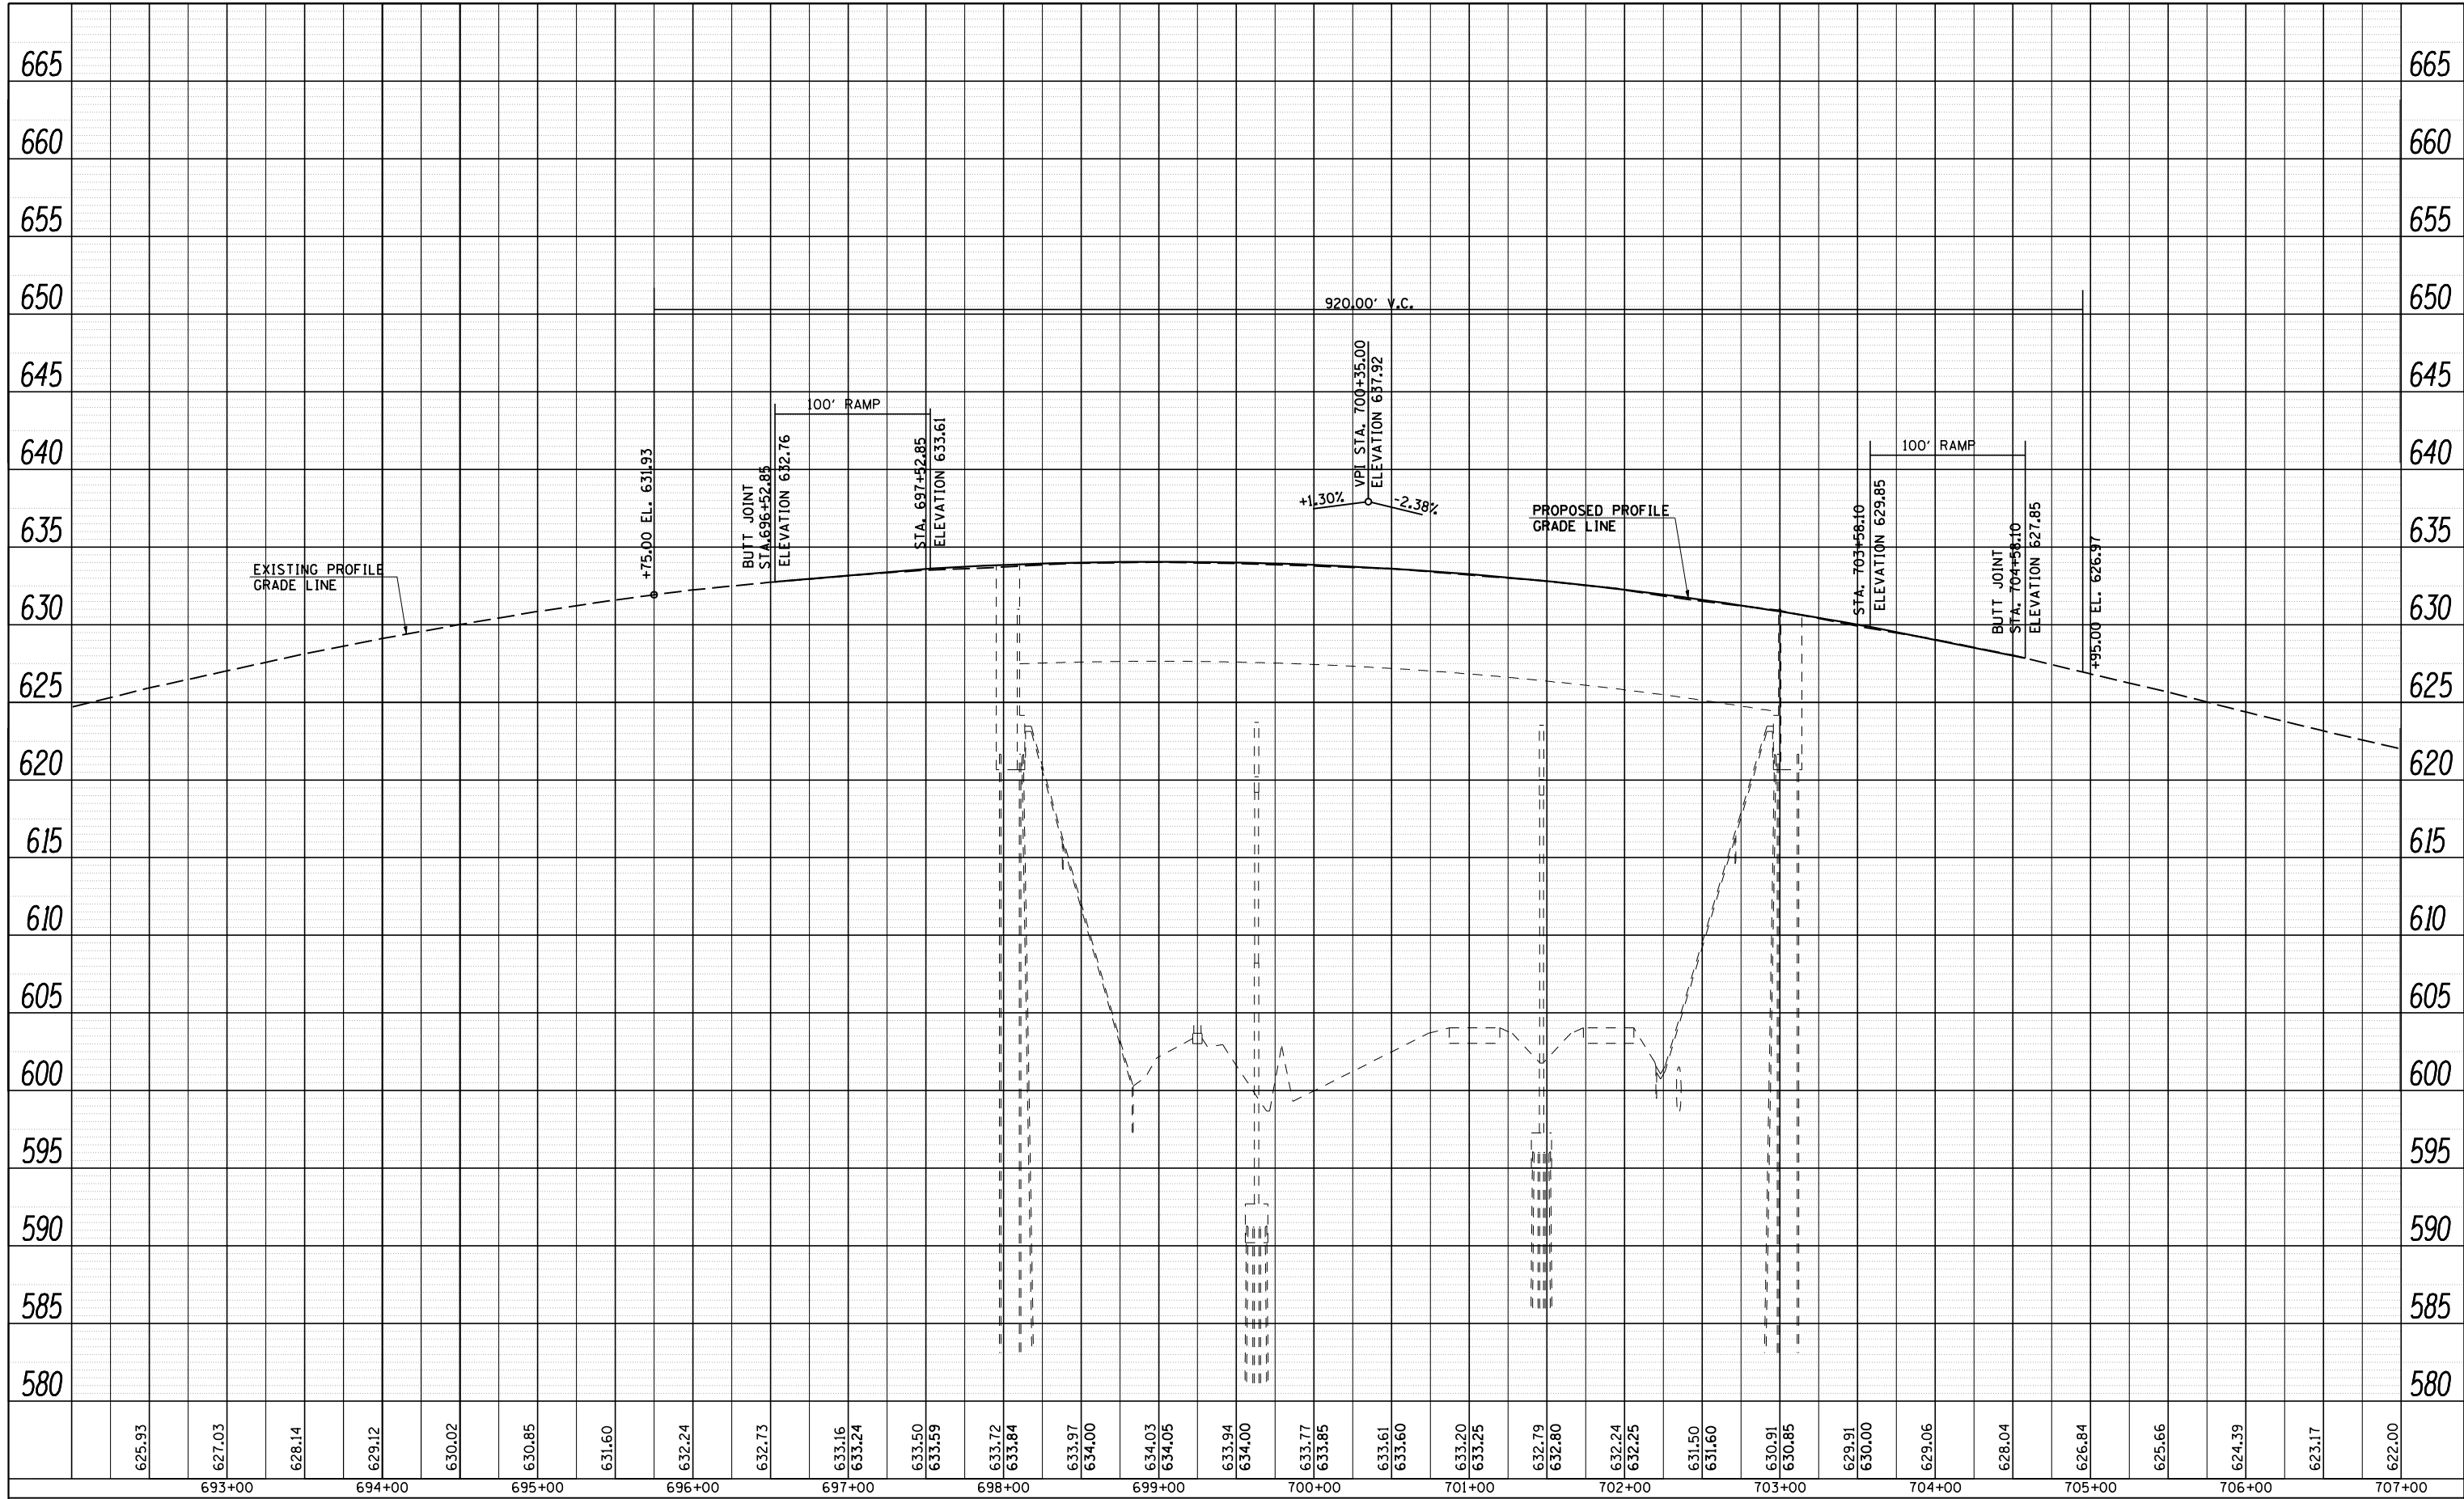

625.93	627.03	628.14	629.12	630.02	630.85	631.60	632.24	632.73	633.16	633.24	633.50	633.59	633.72	633.84	633.97	634.00	634.03	634.05	633.94	634.00	633.77	633.85	633.61	633.60	633.20	633.25	632.79	632.80	632.24	632.25	631.50	631.60	630.91	630.85	629.91	630.00	629.06	628.04	626.84	625.66	624.39	623.17	622.00
693+00		694+00		695+00		696+00		697+00		698+00		699+00		700+00		701+00		702+00		703+00		704+00		705+00		706+00		707+00															

	JOB = 2236.10	DESIGNED - NAK	REVISED -	<b>STATE OF ILLINOIS</b> <b>DEPARTMENT OF TRANSPORTATION</b>	<b>I-55 SOUTHBOUND PROFILE</b> <b>SN 054-0060</b>		F.A.I. RTE. 55	SECTION D6 LOGAN CO BR 2011-1	COUNTY LOGAN	TOTAL SHEETS 429	SHEET NO. 85
	FILE NAME = D672E11-sh1-prof-0060.dgn	DRAWN - TJD	REVISED -				FED. ROAD DIST. NO.	ILLINOIS FED. AID PROJECT			
	PLOT SCALE = 100.0000' / IN.	CHECKED - NAK	REVISED -		SCALE:	SHEET NO. OF SHEETS STA. TO STA.	CONTRACT NO. 72E11				
	PLOT DATE = 3/18/2013	DATE - 1/18/2011	REVISED -								