


PLAN	SURVEYED	BY	DATE
	PLOTTED		
	GRADES CHECKED		
	STRUCTURE NOTED		
	NO. _____		
	FILE NAME		

PROFILE	SURVEYED	BY	DATE
	PLOTTED		
	GRADES CHECKED		
	STRUCTURE NOTED		
	NO. _____		
	FILE NAME		

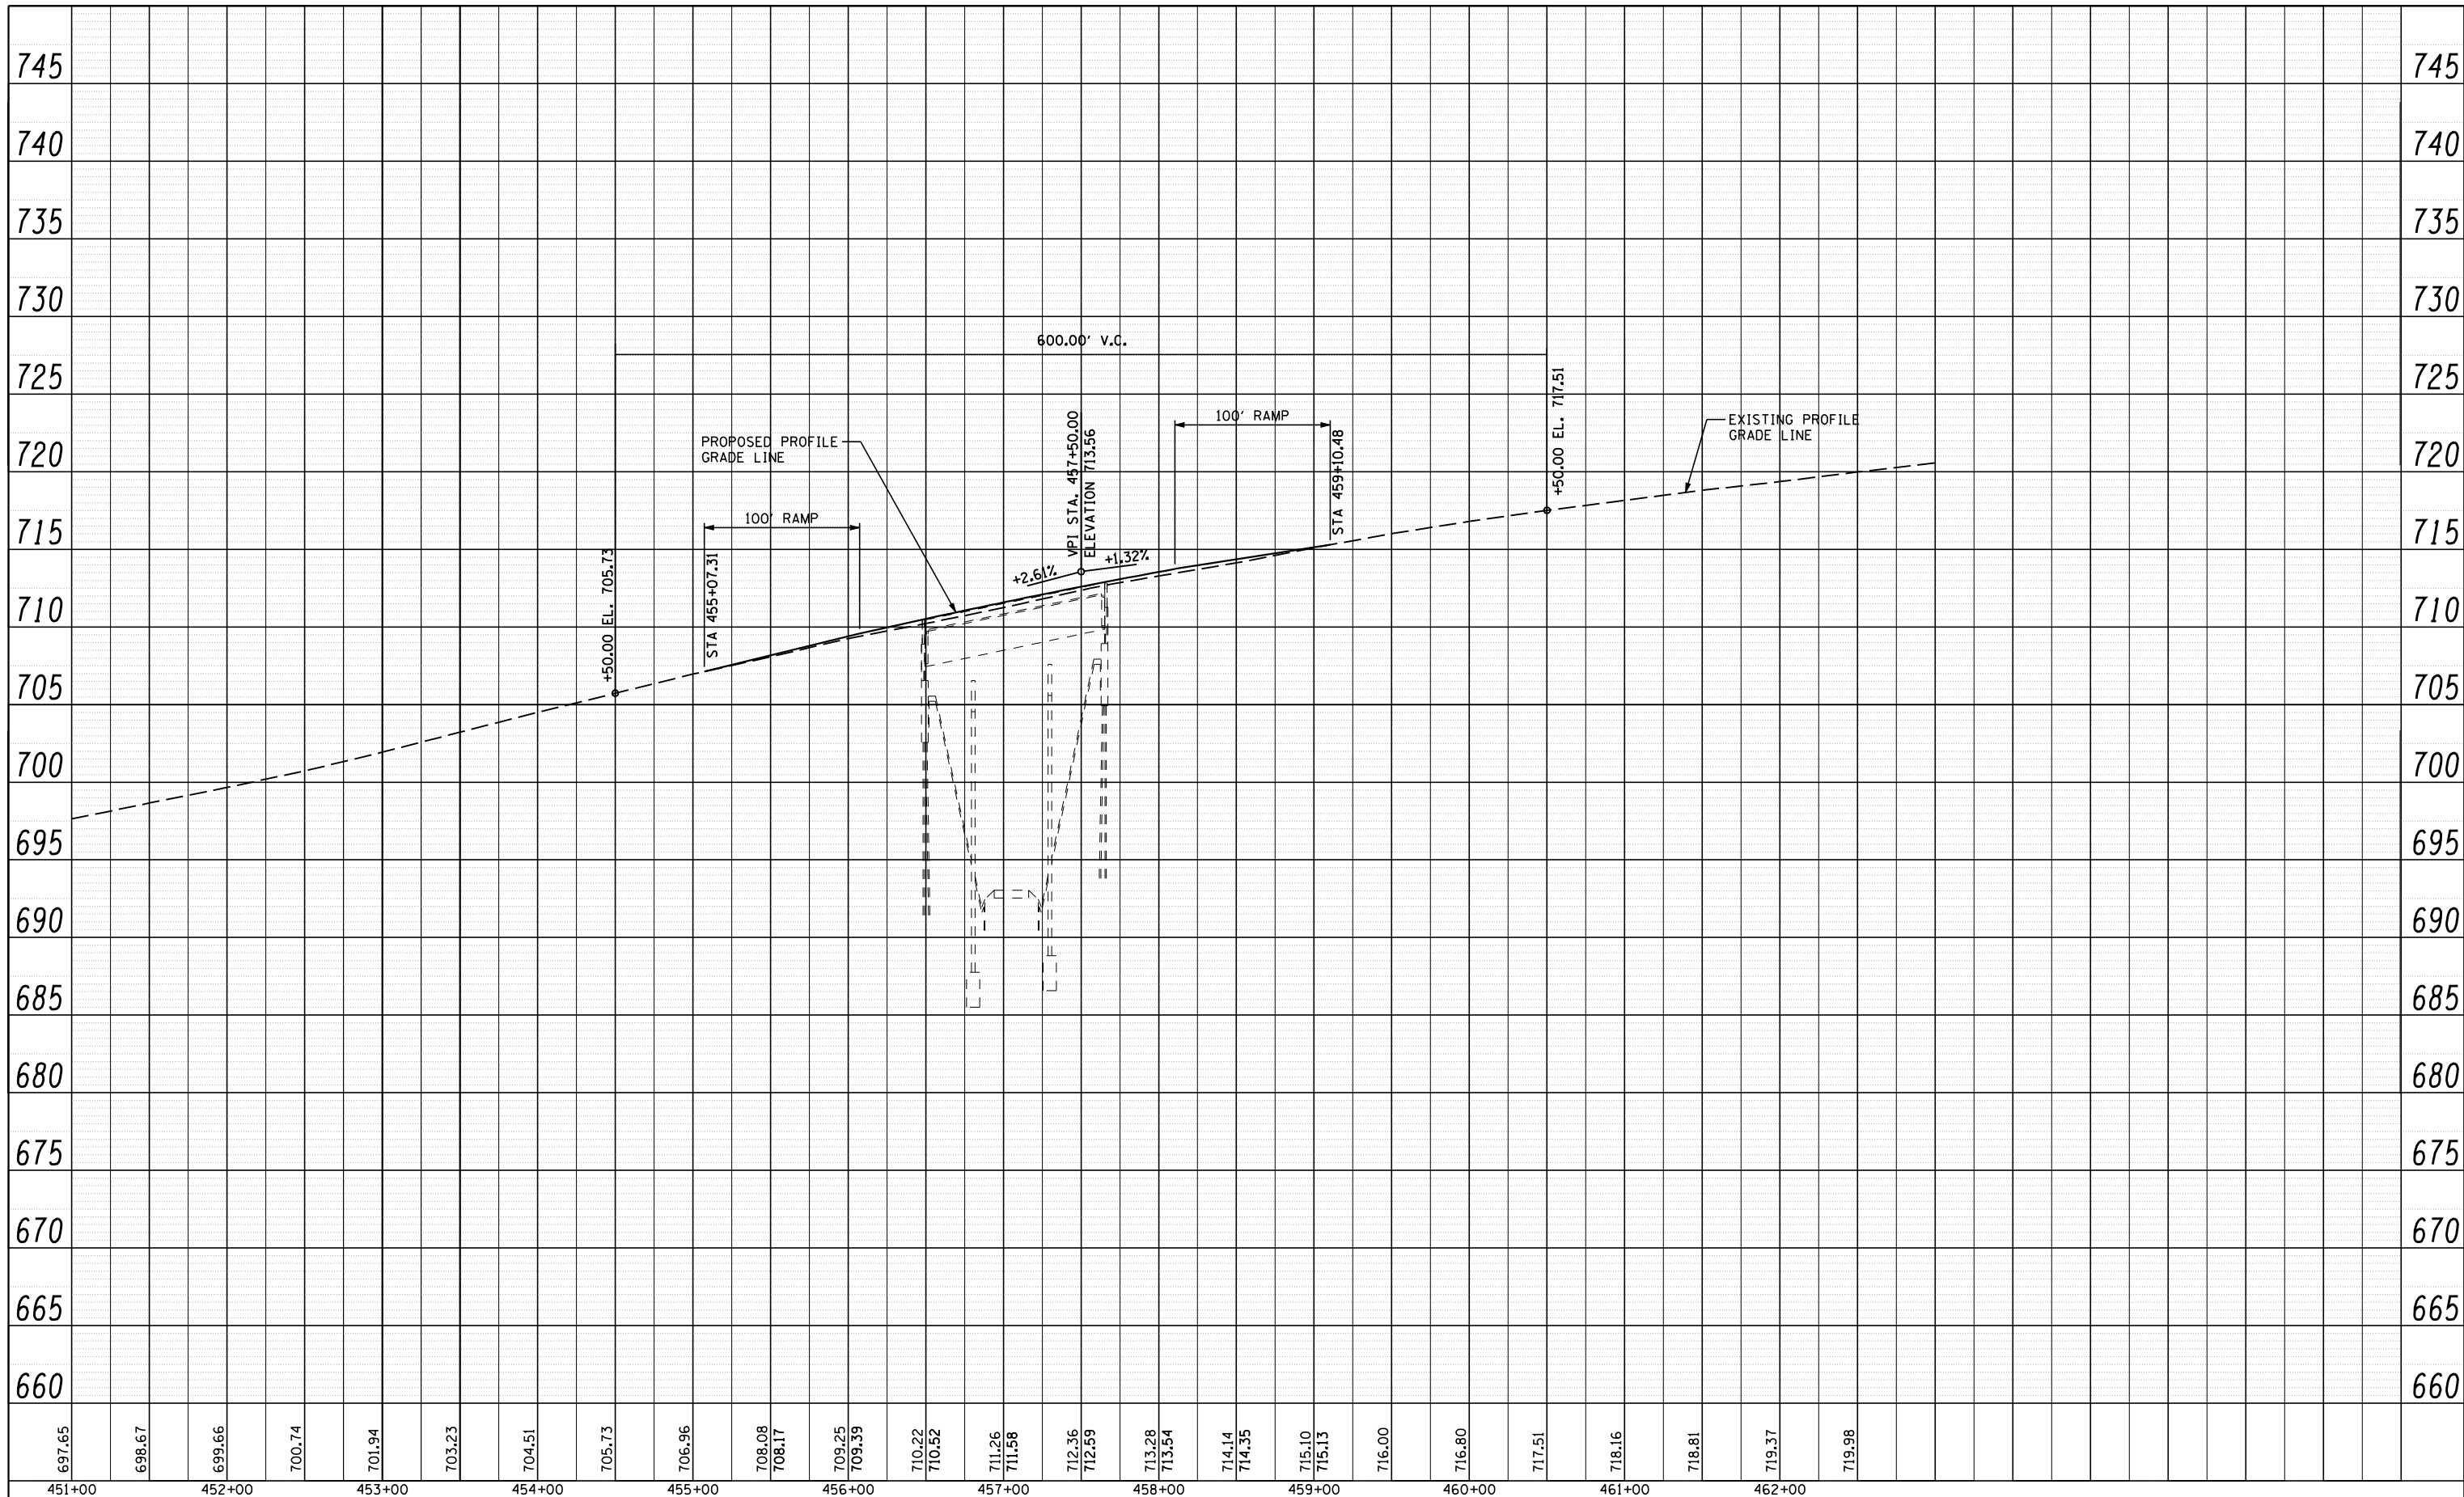

697.65	698.67	699.66	700.74	701.94	703.23	704.51	705.73	706.96	708.08	708.17	709.25	709.39	710.22	710.52	711.26	711.58	712.36	712.59	713.28	713.54	714.14	714.35	715.10	715.13	716.00	716.80	717.51	718.16	718.81	719.37	719.98		
451+00	452+00	453+00	454+00	455+00	456+00	457+00	458+00	459+00	460+00	461+00	462+00																						

	JOB = 2236.10	DESIGNED -	REVISED -
	FILE NAME = D672E11-sh-t-prof-6668.dgn	DRAWN -	REVISED -
	PLOT SCALE = 100.0000' / IN.	CHECKED -	REVISED -
	PLOT DATE = 3/18/2013	DATE -	REVISED -

**STATE OF ILLINOIS
DEPARTMENT OF TRANSPORTATION**

I-55 SB PROFILE SN 054-0066	
SCALE:	SHEET NO. OF SHEETS STA. TO STA.

F.A.I. RTE.	SECTION	COUNTY	TOTAL SHEETS	SHEET NO.
55	D6 LOGAN CO BR 2011-1	LOGAN	429	98
CONTRACT NO. 72E11				
ILLINOIS FED. AID PROJECT				