


PLAN	SURVEYED	DATE
NOTE BOOK NO.	PLOTTED	BY
	CHECKED	
	ALIGNED	
	CAD FILE NAME	

PROFILE	SURVEYED	DATE
NOTE BOOK NO.	PLOTTED	BY
	CHECKED	
	STRUCTURE	
	NOTATIS CHFD	

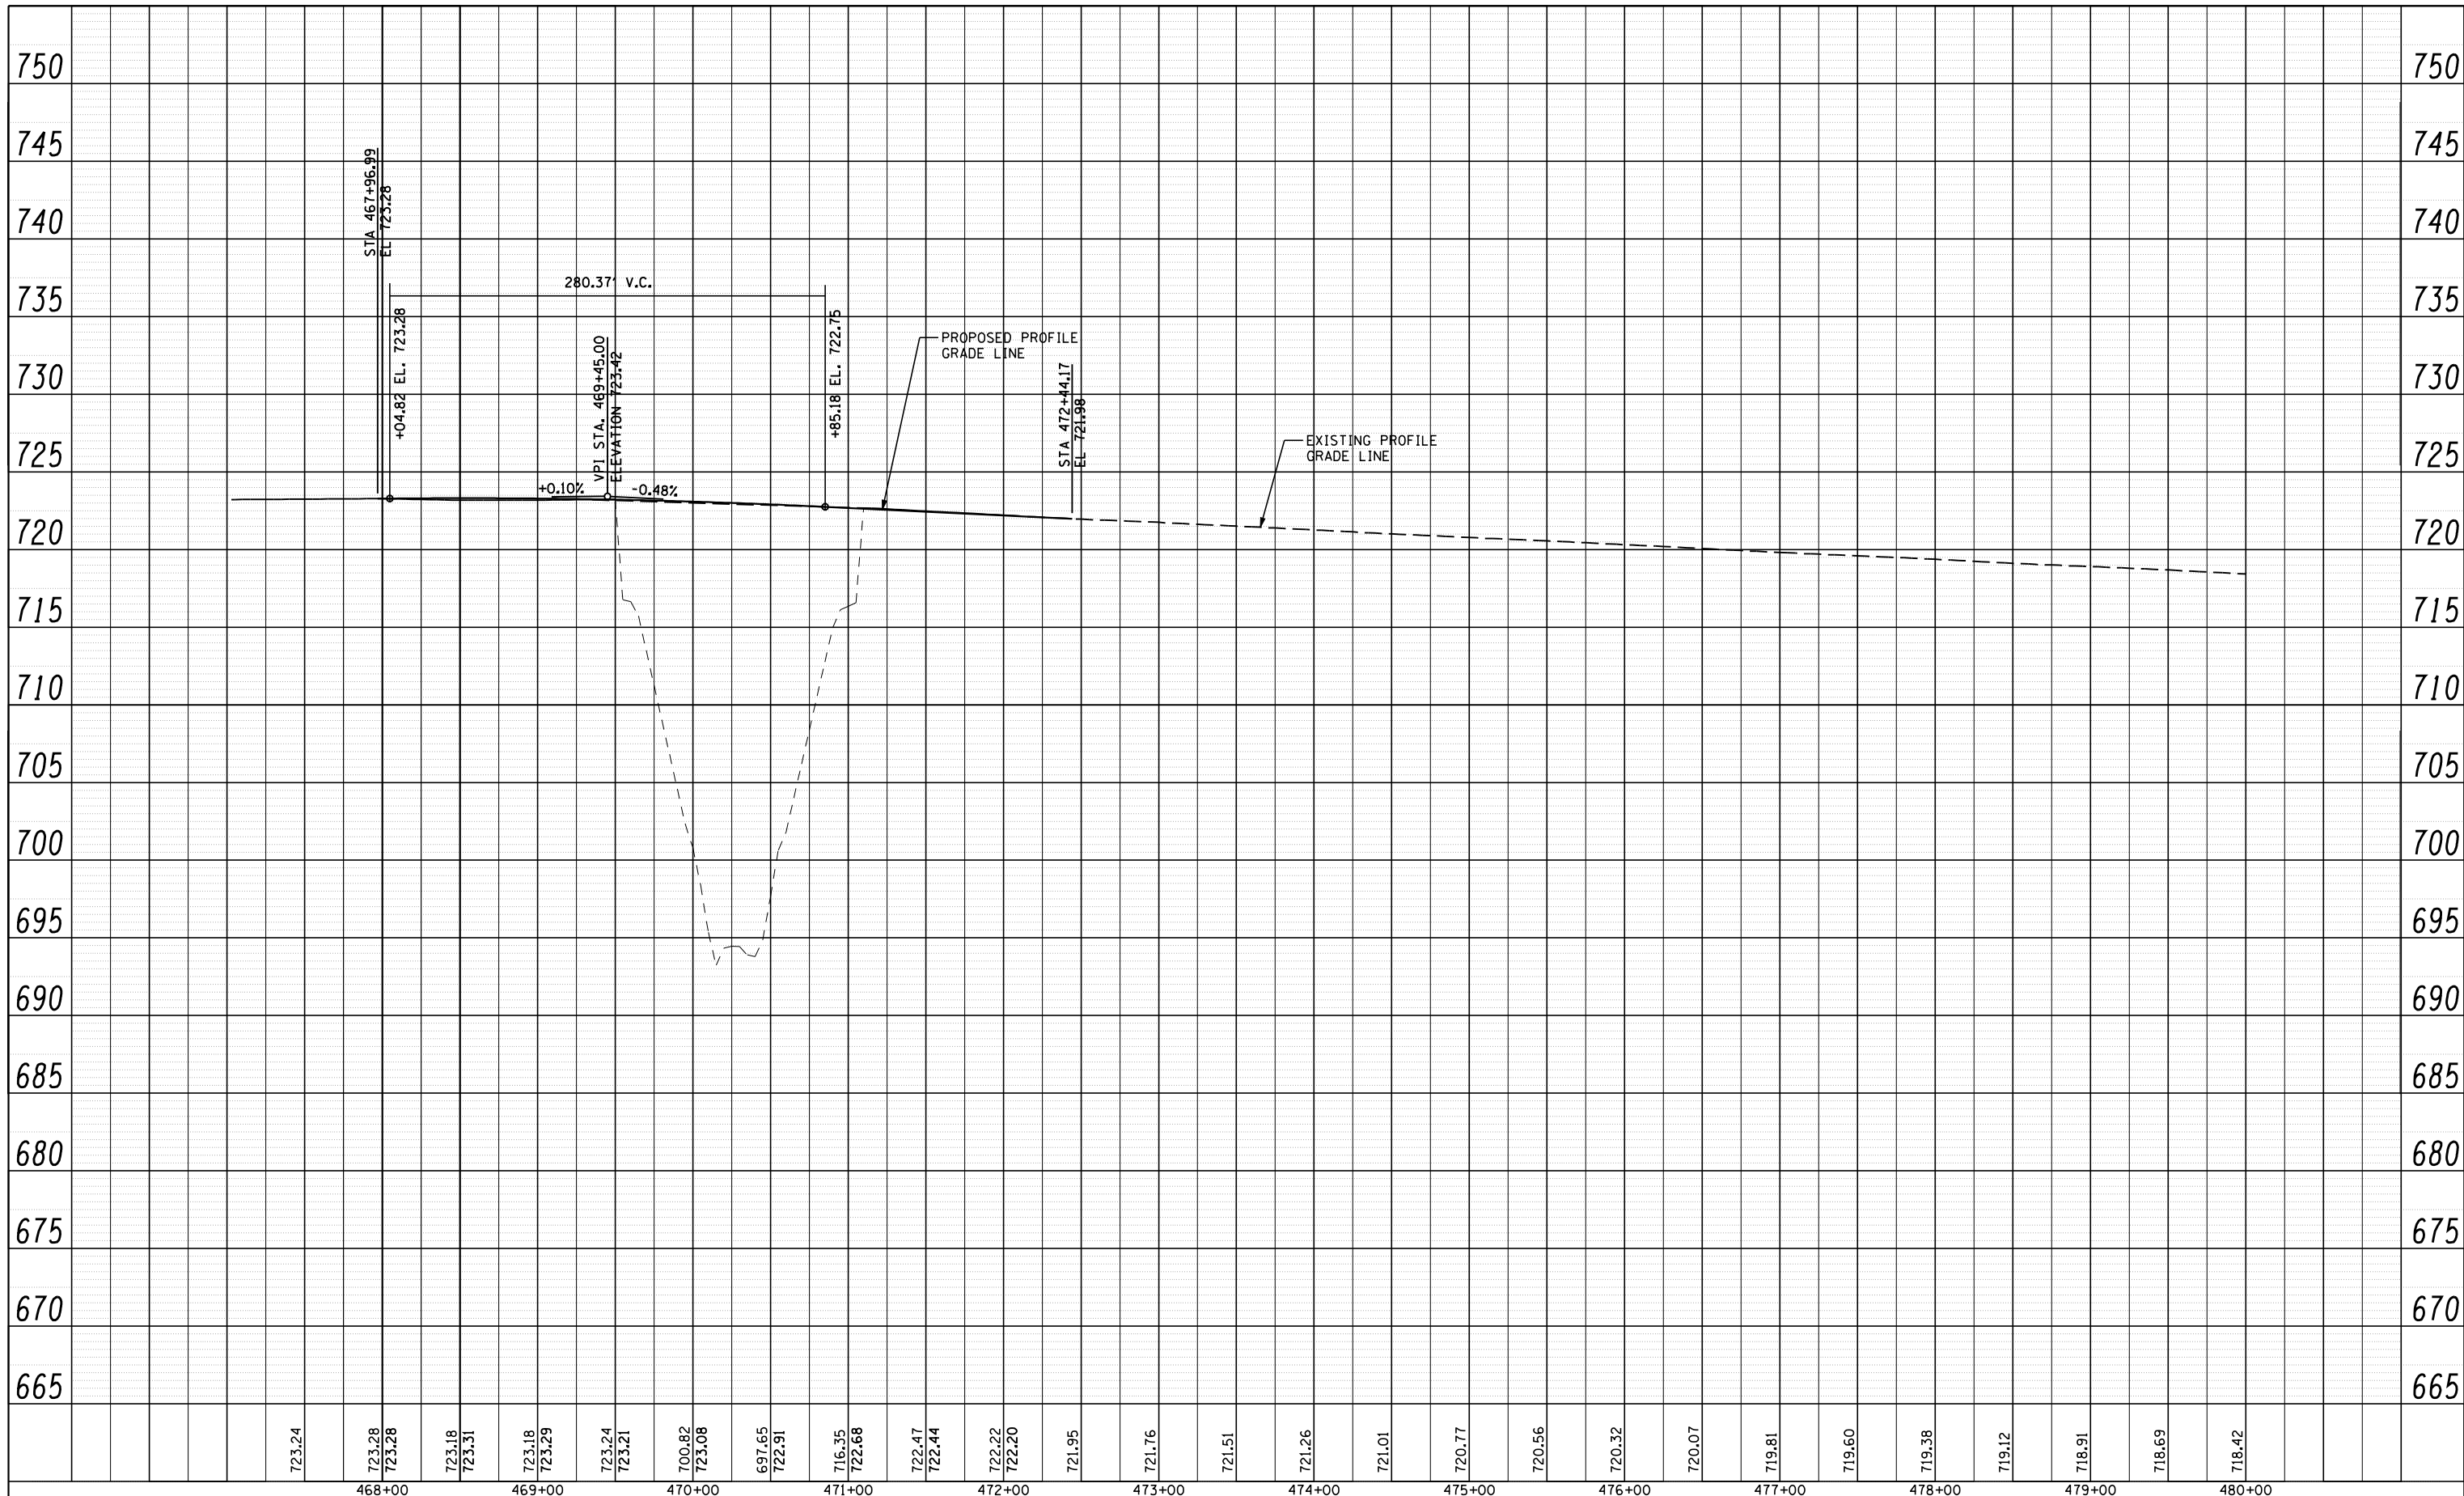

723.24	723.28	723.28	723.18	723.31	723.18	723.29	723.24	723.21	700.82	723.08	697.65	722.91	716.35	722.68	722.47	722.44	722.22	722.20	721.95	721.76	721.51	721.26	721.01	720.77	720.56	720.32	720.07	719.81	719.60	719.38	719.12	718.91	718.69	718.42	
	468+00		469+00		470+00		471+00		472+00		473+00		474+00		475+00		476+00		477+00		478+00		479+00		480+00										



JOB = 2236.10	DESIGNED -	REVISED -
FILE NAME = D672E11-sh-t-prof-6668.dgn	DRAWN -	REVISED -
PLOT SCALE = 100.0000' / IN.	CHECKED -	REVISED -
PLOT DATE = 3/18/2013	DATE -	REVISED -

**STATE OF ILLINOIS  
DEPARTMENT OF TRANSPORTATION**

**I-55 SB PROFILE  
SN 054-0068**

SCALE: SHEET NO. OF SHEETS STA. TO STA.

F.A.I. RTE.	SECTION	COUNTY	TOTAL SHEETS	SHEET NO.
55	D6 LOGAN CO BR 2011-1	LOGAN	429	99
CONTRACT NO. 72E11				
ILLINOIS FED. AID PROJECT				