


SEC 16, T20N, R2W, 3RD PM

SEC 15, T20N, R2W, 3RD PM

**LEGEND**

- ↑ ARROW BOARD
- ⊥ SIGN
- ⇄ DIRECTION INDICATOR BARRICADE WITH STEADY BURN MONODIRECTIONAL LIGHT
- ⊥ TYPE II BARRICADE, DRUM, OR VERTICAL BARRICADE WITH STEADY BURN MONODIRECTIONAL LIGHT
- DRUMS
- IMPACT ATTENUATORS, TEMPORARY (FULLY REDIRECTIVE, NARROW) TEST LEVEL 3
- ▶ MONODIRECTIONAL BARRIER WALL / GUARDRAIL MARKER AT 25' CTRS.
- ▨ HMA SURFACE REMOVAL BUTT JOINT
- ▩ PAVED SHOULDER REMOVAL
- ▧ APPROACH SLAB REMOVAL
- ▣ PAVEMENT REMOVAL

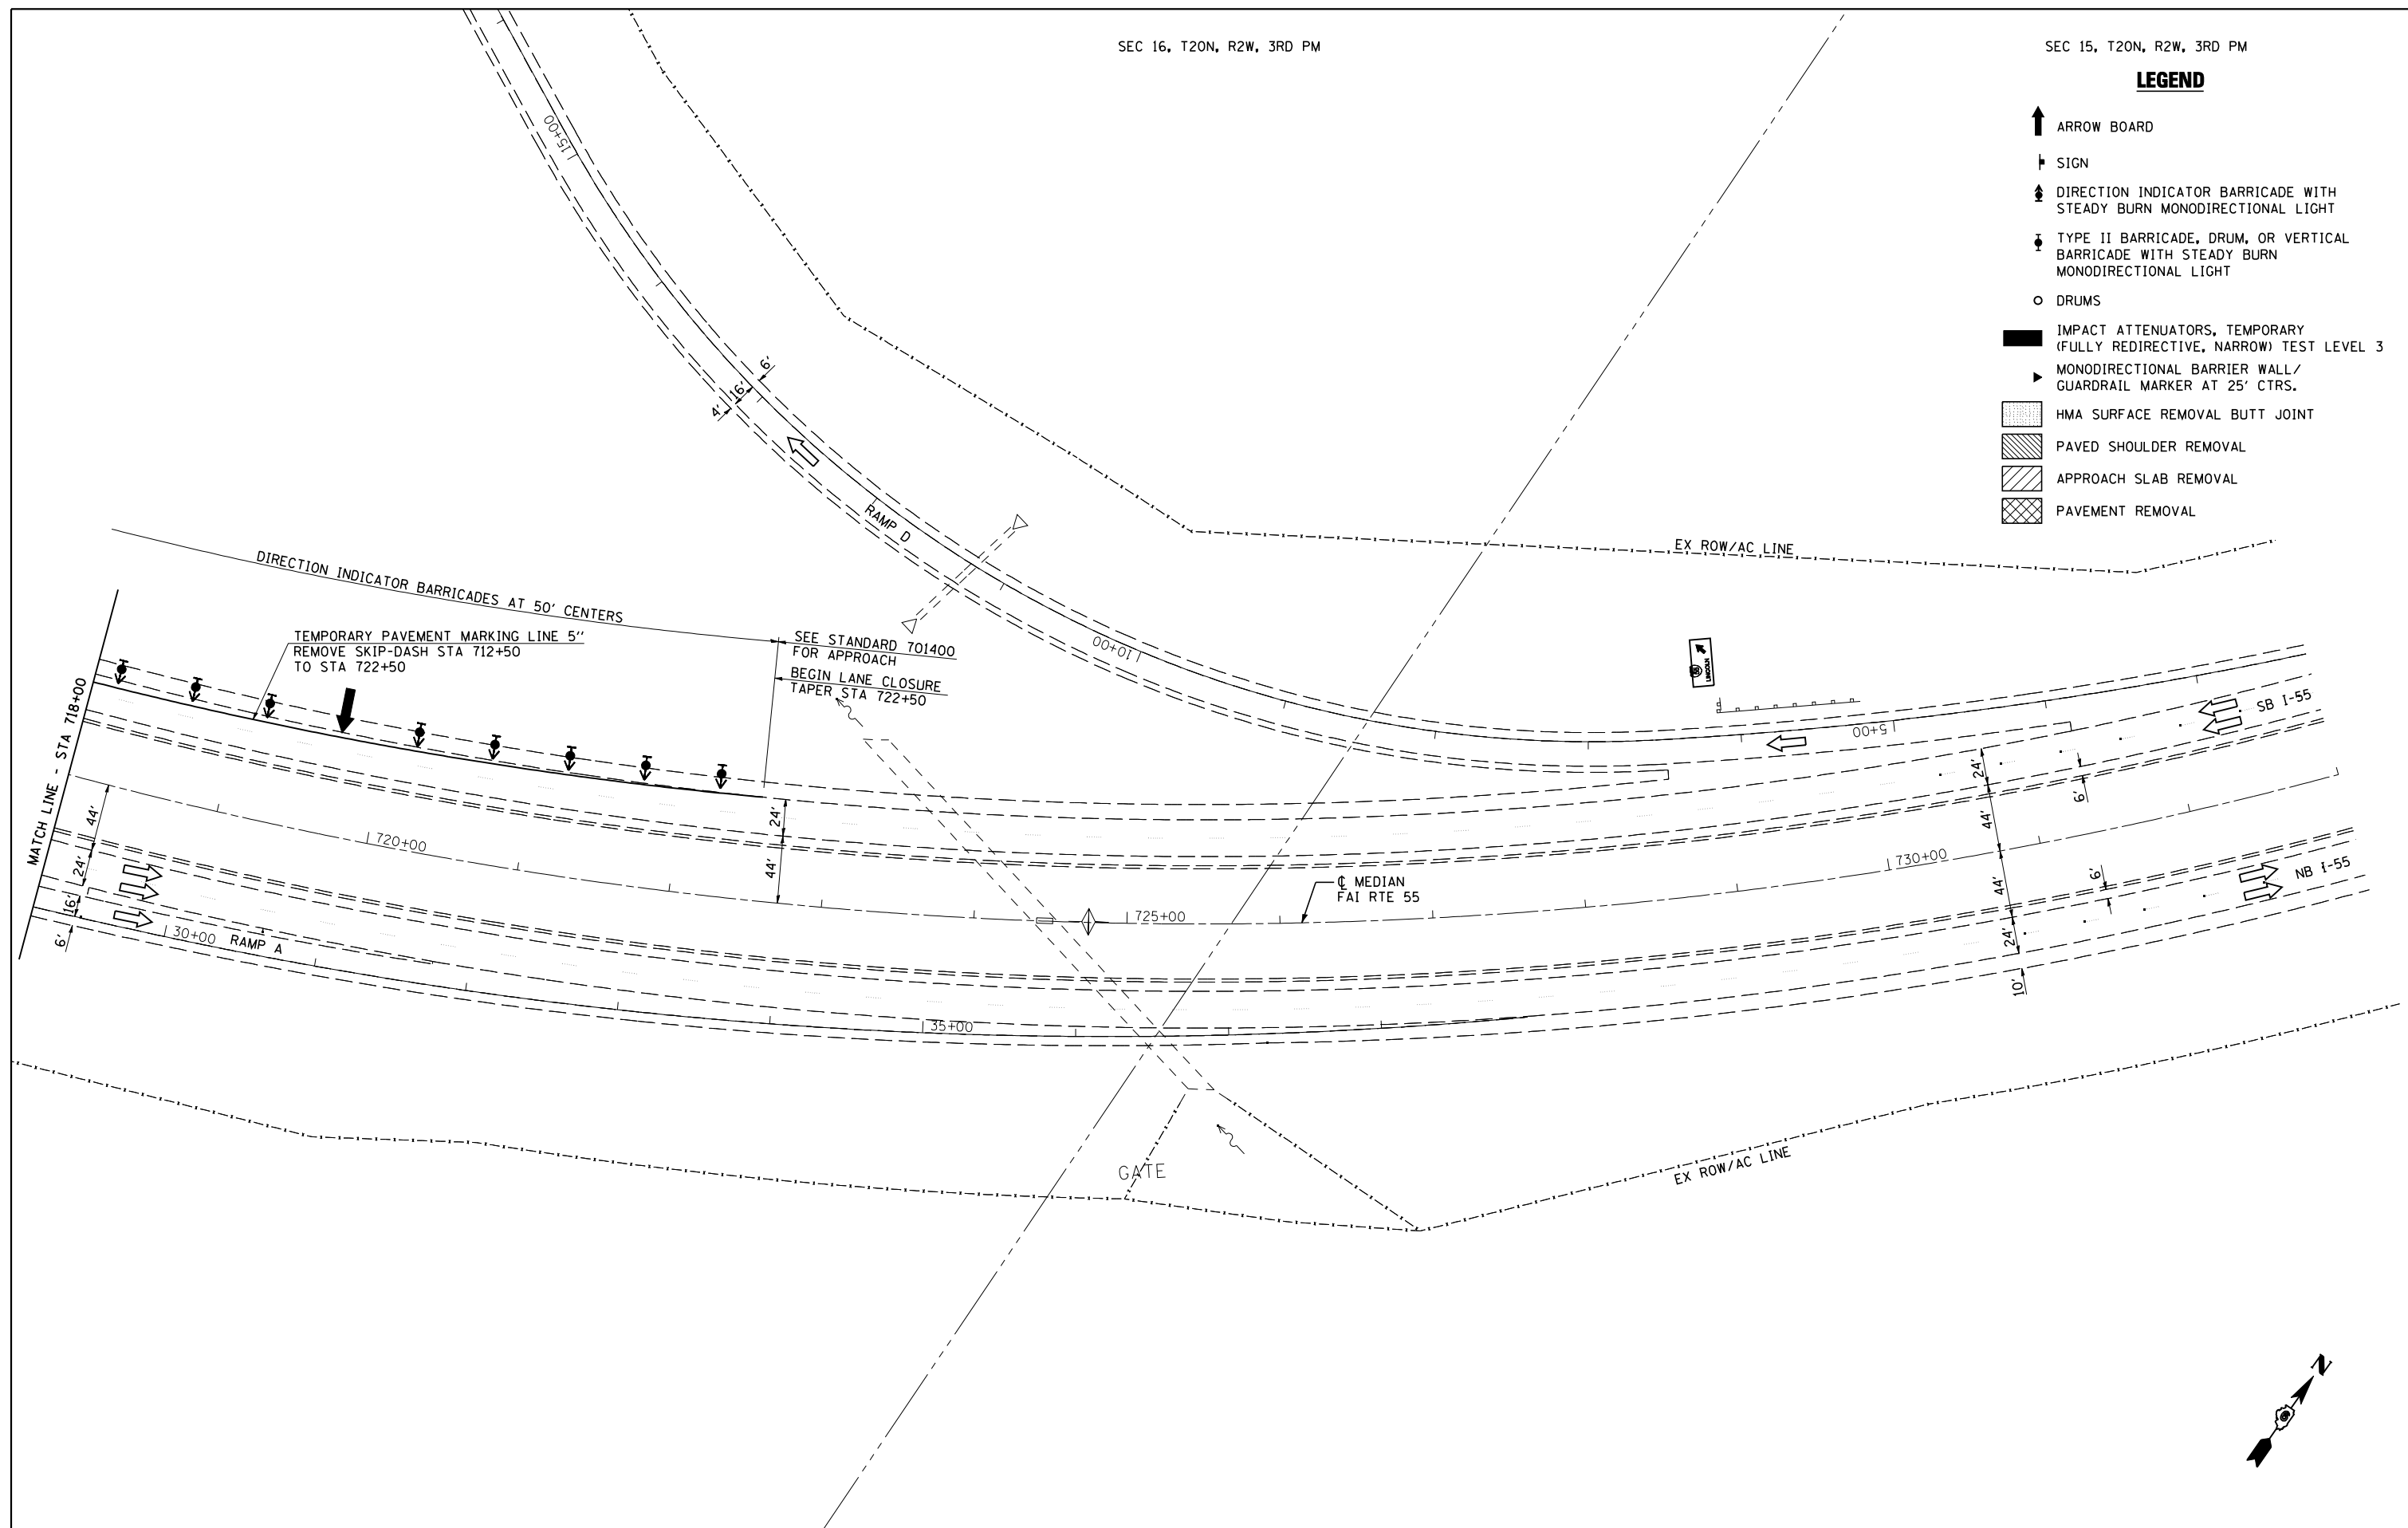

JOB = 2265.5	DESIGNED - NAK	REVISED -
FILE NAME = D672E11-sh1-S2-6061.dgn	DRAWN - TJD	REVISED -
PLOT SCALE = 100.0000 "/> IN.	CHECKED - NAK	REVISED -
PLOT DATE = 3/18/2013	DATE - 3/4/2011	REVISED -

**STATE OF ILLINOIS  
DEPARTMENT OF TRANSPORTATION**

**STAGE 2 TRAFFIC CONTROL & PROTECTION DETAIL  
SN 054-0060 & SN 054-0061**

F.A.I. RTE.	SECTION	COUNTY	TOTAL SHEETS	SHEET NO.
55	D6 LOGAN CO BR 2011-1	LOGAN	429	123
FED. ROAD DIST. NO.			ILLINOIS FED. AID PROJECT	

SCALE: SHEET NO. 4 OF 4 SHEETS STA. TO STA.