



PLAN	SURVEYED	BY	DATE
	PLOTTED		
	GRADES CHECKED		
	STRUCTURE NOTATIONS CHECKED		
	NOTE BOOK NO.		
	CADD FILE NAME		

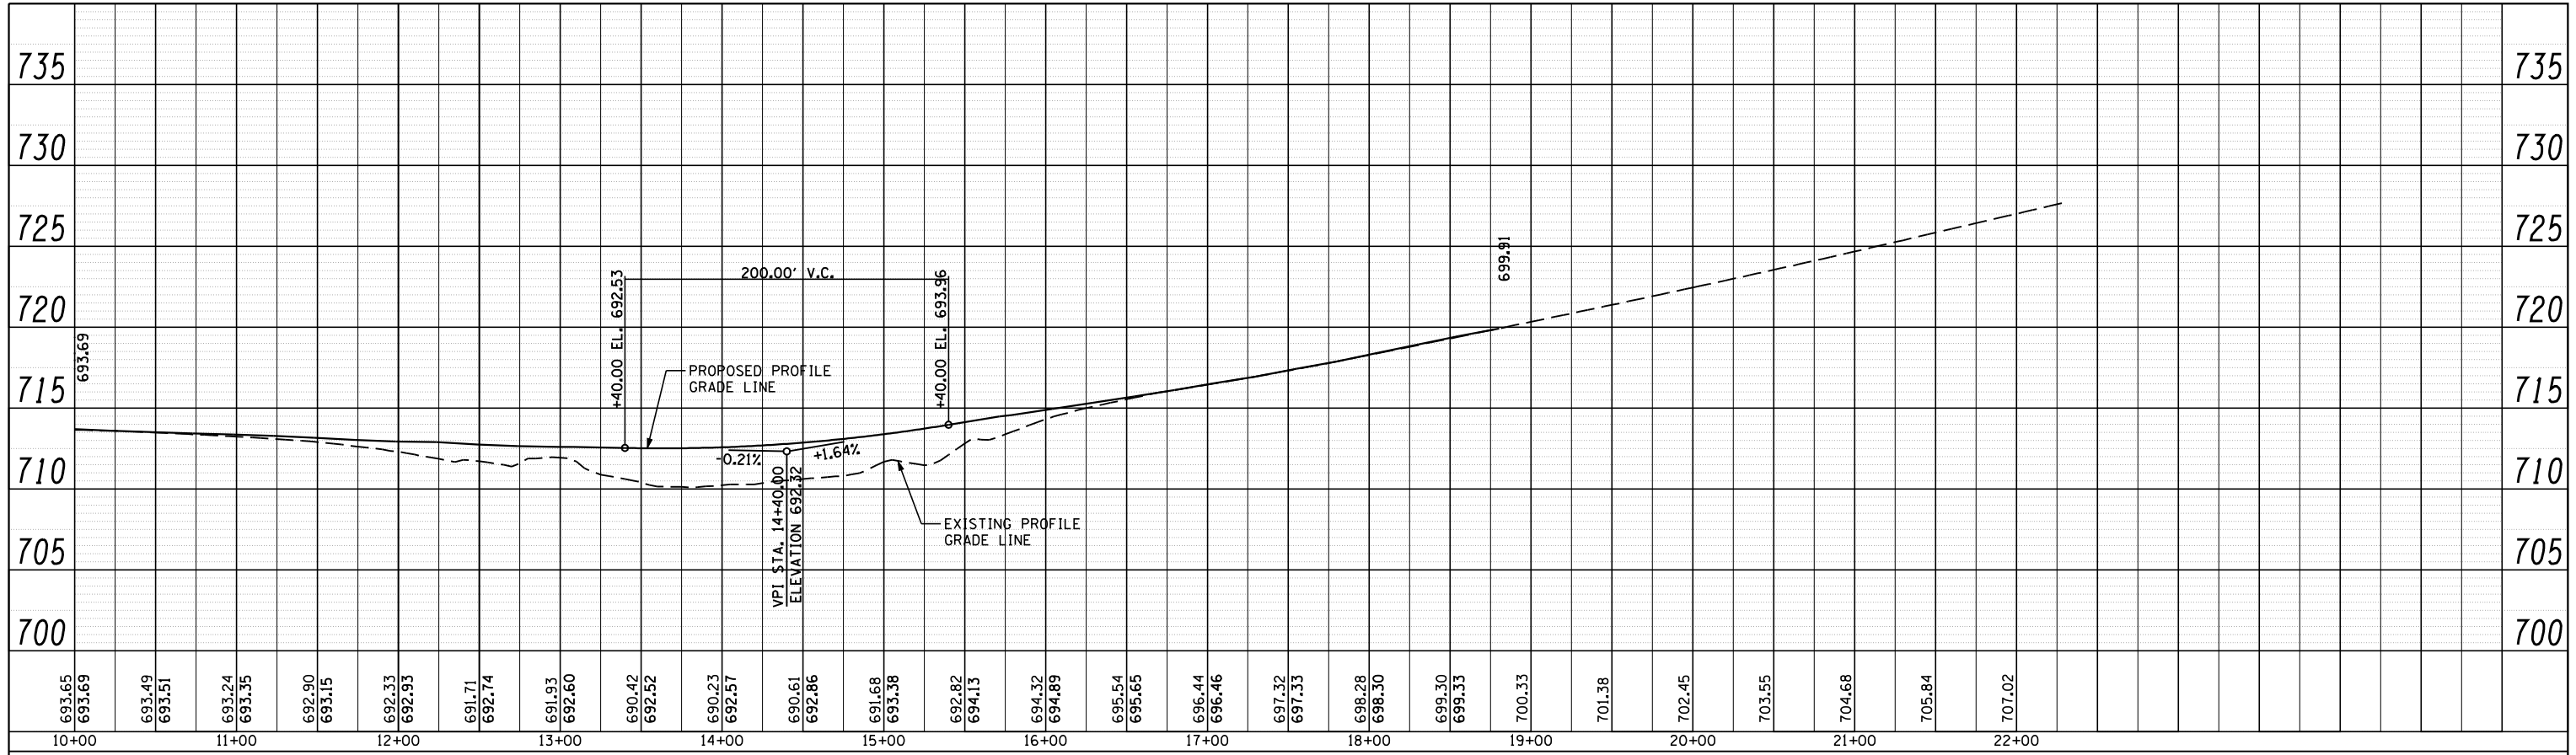

PROFILE	SURVEYED	BY	DATE
	PLOTTED		
	GRADES CHECKED		
	STRUCTURE NOTATIONS CHECKED		
	NOTE BOOK NO.		
	CADD FILE NAME		

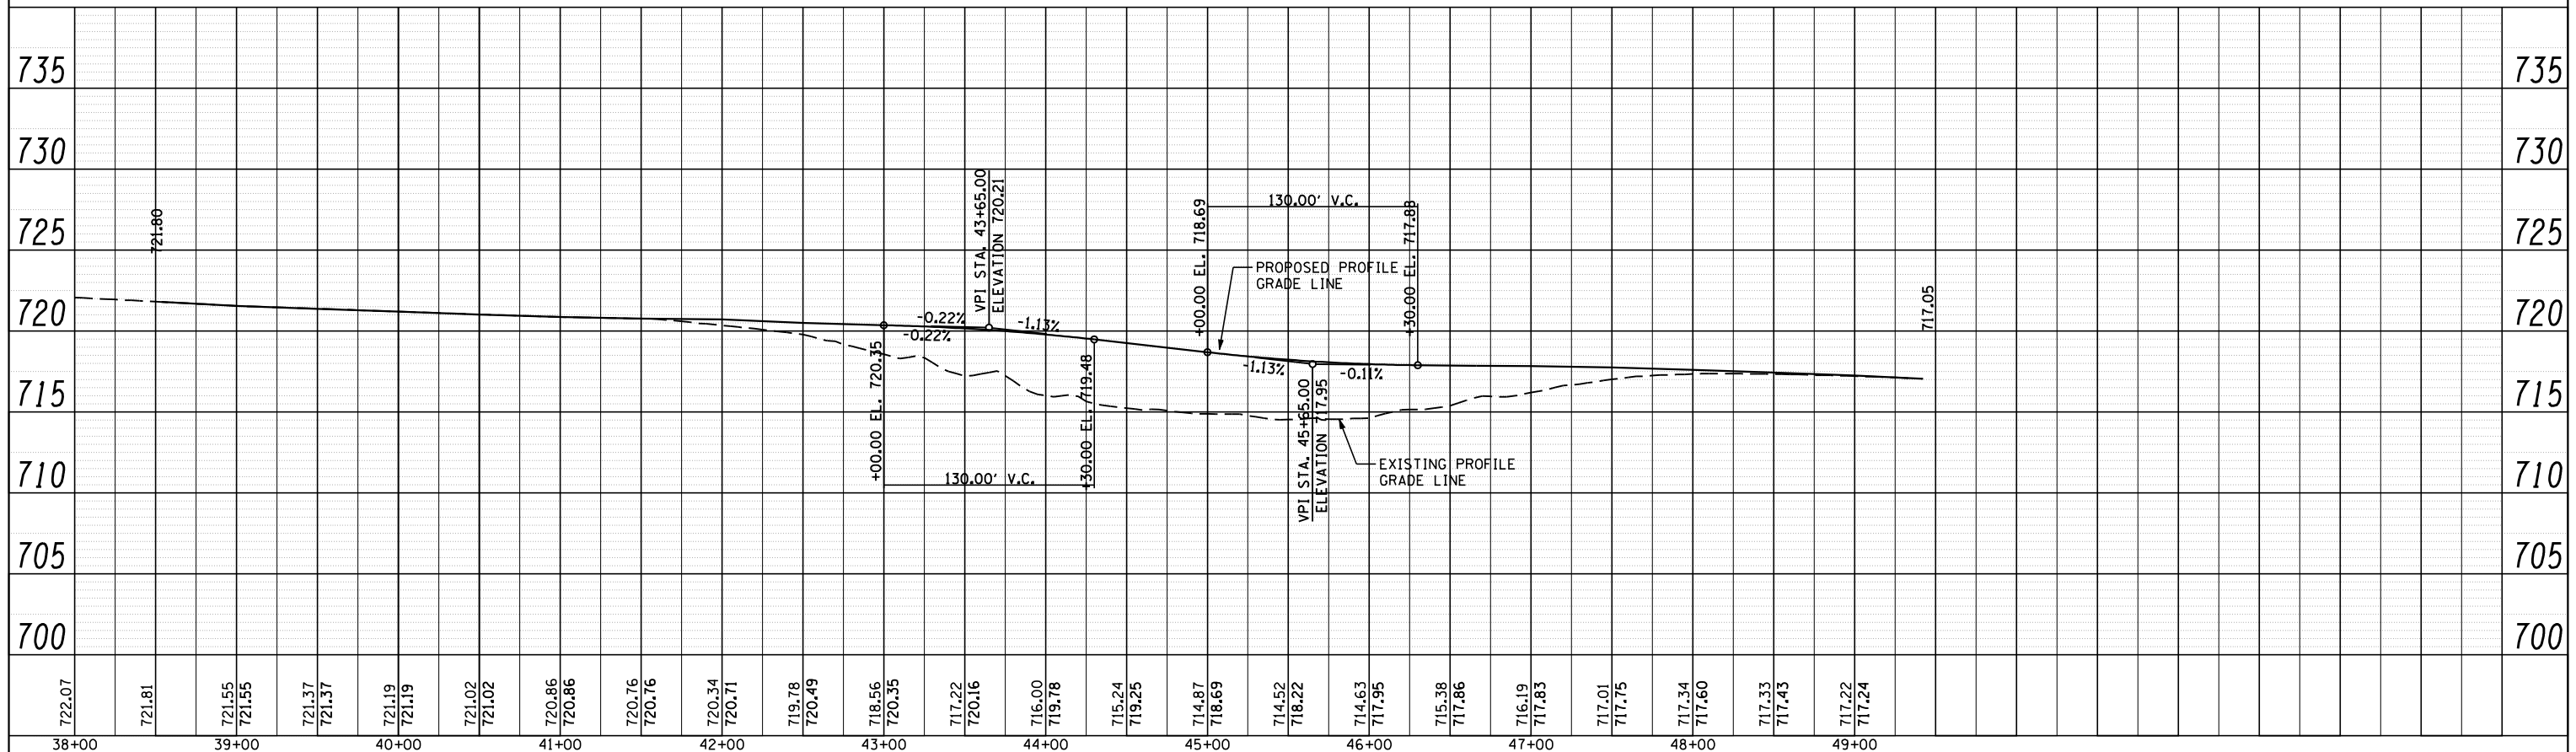

DESIGNED	-	NAK	REVISED	-
DRAWN	-	TJD	REVISED	-
CHECKED	-	NAK	REVISED	-
DATE	-	3/3/2011	REVISED	-

**STATE OF ILLINOIS  
DEPARTMENT OF TRANSPORTATION**

**NB CROSSOVER PROFILE**

SCALE:      SHEET NO.    OF    SHEETS    STA.      TO STA.

F.A.I. RTE.	SECTION	COUNTY	TOTAL SHEETS	SHEET NO.
55	D6 LOGAN CO BR 2011-1	LOGAN	429	143
CONTRACT NO. 72E11			ILLINOIS FED. AID PROJECT	

**CEC** Cummins Engineering Corporation  
Civil and Structural Engineering

JOB # 2265.5  
FILE NAME = D672E11-sht-nbxo-profile.dgn  
PLOT SCALE = 100.0000' / IN.  
PLOT DATE = 3/18/2013