



PLAN	SURVEYED	BY	DATE
	PLOTTED		
	GRADES CHECKED		
	STRUCTURE NOTATIONS CHECKED		
	NOTE BOOK NO.		
	CADD FILE NAME		

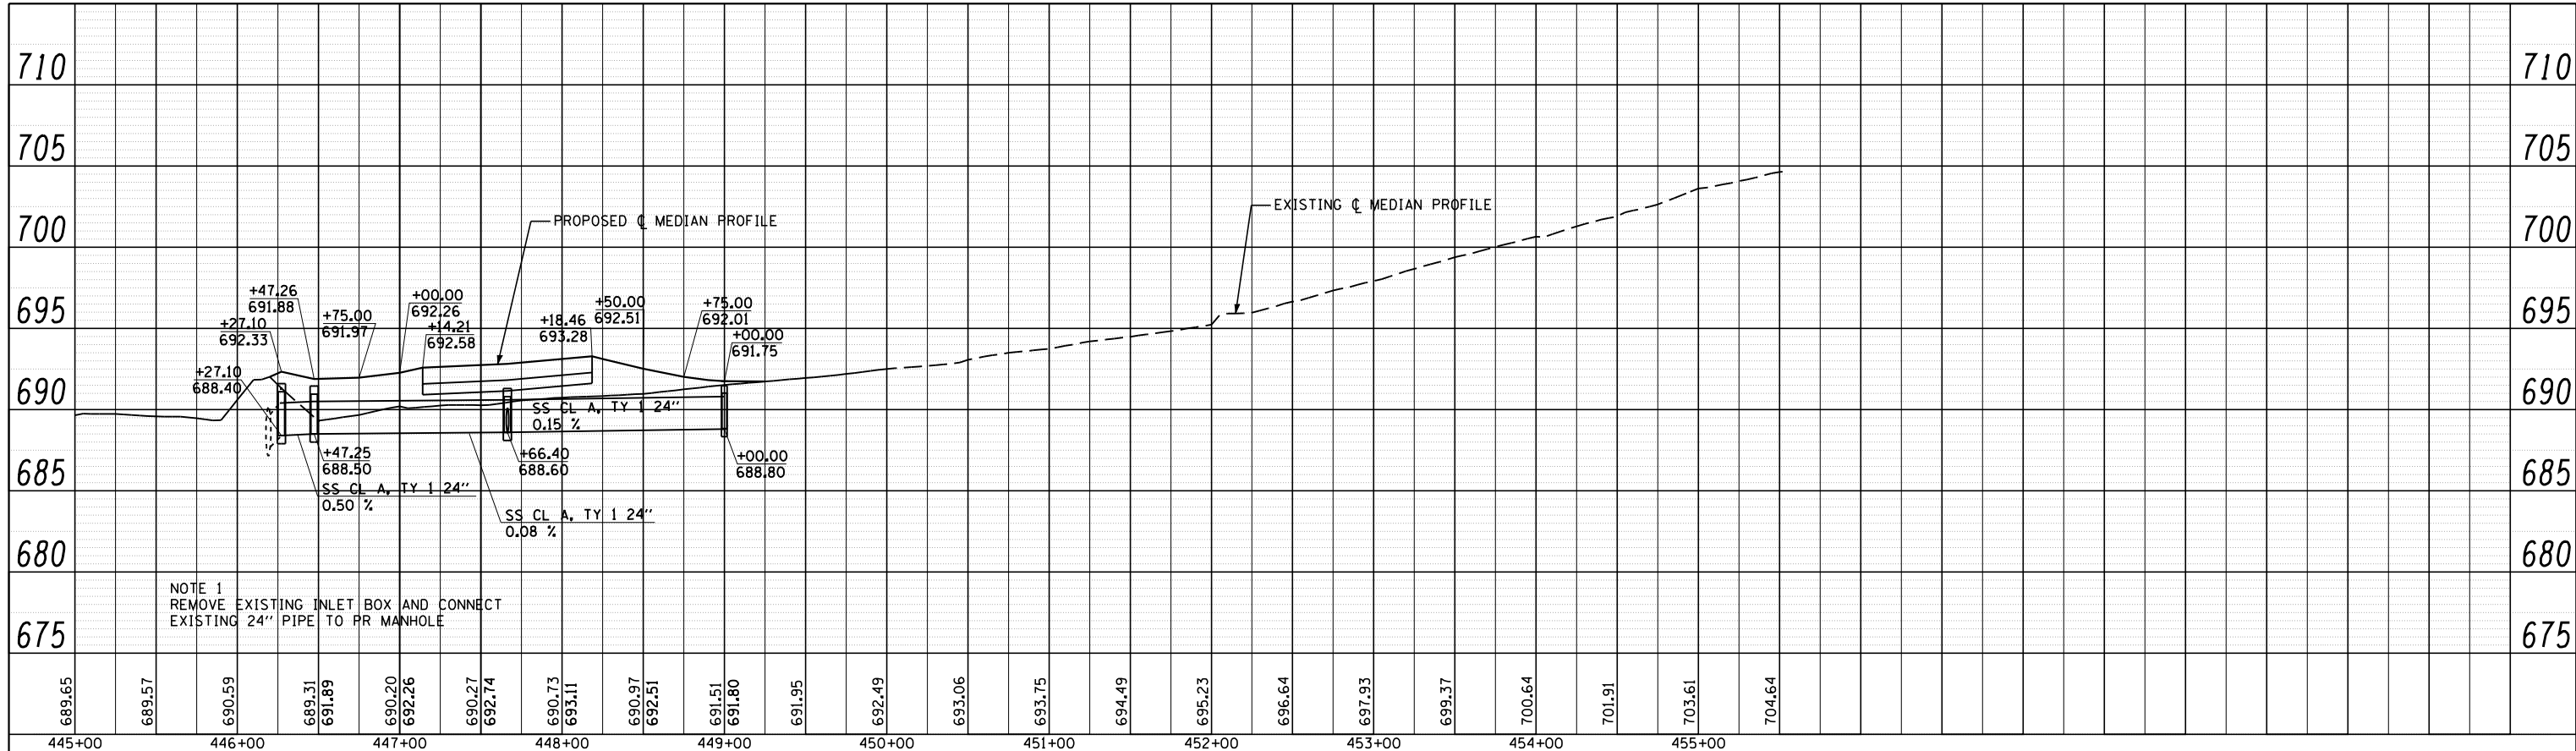

PROFILE	SURVEYED	BY	DATE
	PLOTTED		
	GRADES CHECKED		
	STRUCTURE NOTATIONS CHECKED		
	NOTE BOOK NO.		
	CADD FILE NAME		

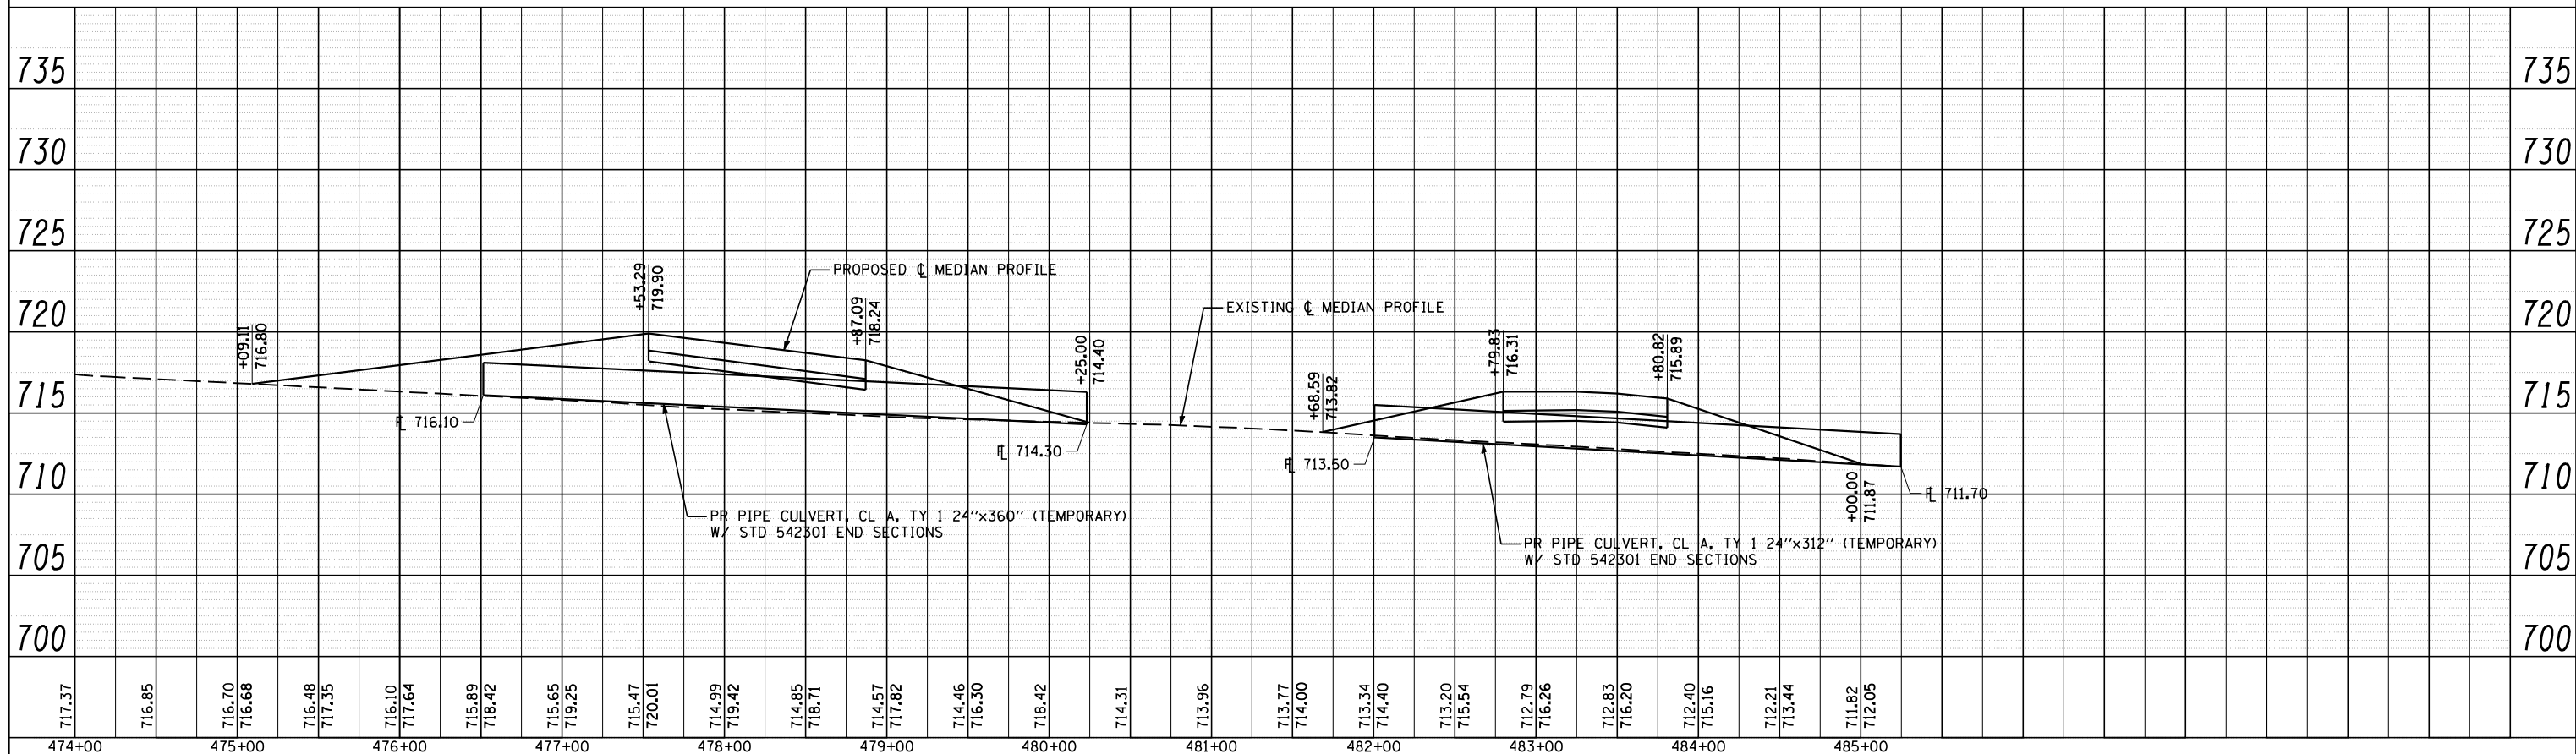

CEC Cummins Engineering Corporation Civil and Structural Engineering	JOB = 2265.5	DESIGNED - NAK	REVISED -	STATE OF ILLINOIS DEPARTMENT OF TRANSPORTATION	PRE-STAGE CENTERLINE MEDIAN PROFILE	F.A.I. RTE. 55	SECTION D6 LOGAN CO BR 2011-1	COUNTY LOGAN	TOTAL SHEETS 429	SHEET NO. 144
	FILE NAME = D672E11-sht-sbxom-profile.dgn	DRAWN - TJD	REVISED -			CONTRACT NO. 72E11				
	PLOT SCALE = 100.0000' / IN.	CHECKED - NAK	REVISED -	SCALE:	SHEET NO. OF SHEETS STA. TO STA.	ILLINOIS FED. AID PROJECT				
	PLOT DATE = 3/18/2013	DATE - 3/3/2011	REVISED -							