


TEMPORARY PAVEMENT MARKING  
LINE - 5" (SOLID YELLOW)  
REMOVE EX SB OUTSIDE EDGE LINE  
STA 447+25.53 TO STA 475+30.78

TEMPORARY PAVEMENT MARKING  
LINE - 5" (SOLID WHITE)  
REMOVE SB MEDIAN EDGE LINE  
STA 472+00 TO STA 476+47.9  
REMOVE NB MEDIAN EDGE LINE  
STA 479+77.84 TO STA 482+88.90

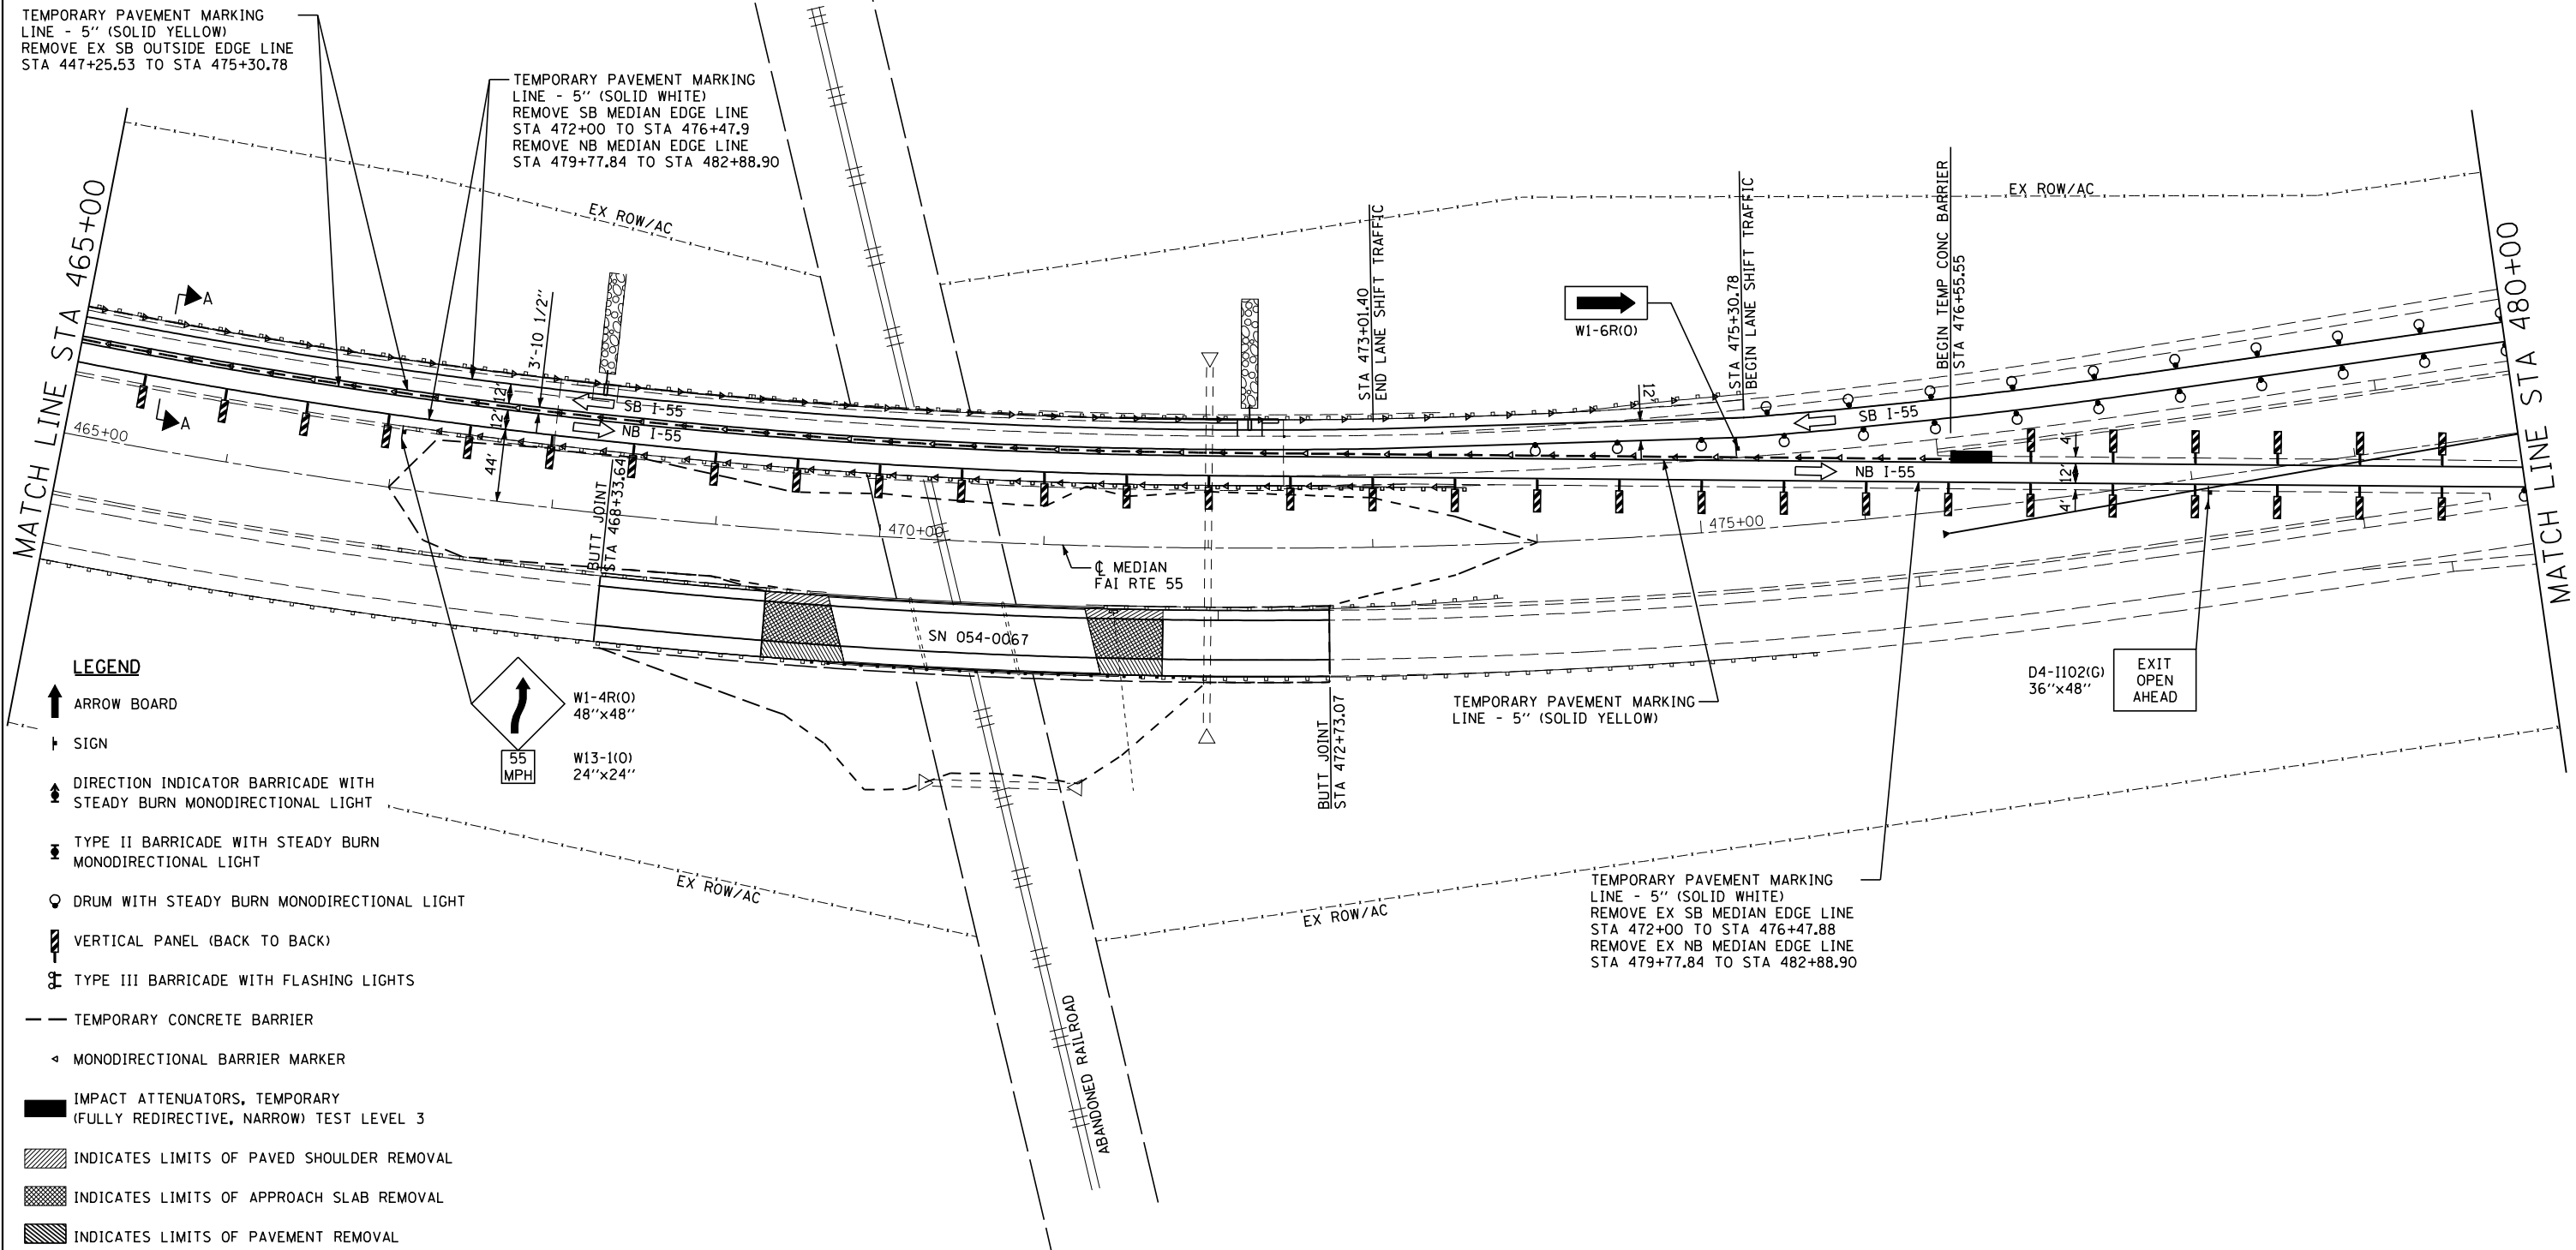

**LEGEND**

- ARROW BOARD
- SIGN
- DIRECTION INDICATOR BARRICADE WITH STEADY BURN MONODIRECTIONAL LIGHT
- TYPE II BARRICADE WITH STEADY BURN MONODIRECTIONAL LIGHT
- DRUM WITH STEADY BURN MONODIRECTIONAL LIGHT
- VERTICAL PANEL (BACK TO BACK)
- TYPE III BARRICADE WITH FLASHING LIGHTS
- TEMPORARY CONCRETE BARRIER
- MONODIRECTIONAL BARRIER MARKER
- IMPACT ATTENUATORS, TEMPORARY (FULLY REDIRECTIVE, NARROW) TEST LEVEL 3
- INDICATES LIMITS OF PAVED SHOULDER REMOVAL
- INDICATES LIMITS OF APPROACH SLAB REMOVAL
- INDICATES LIMITS OF PAVEMENT REMOVAL

W1-4R(O)  
48"x48"

W13-1(O)  
24"x24"

TEMPORARY PAVEMENT MARKING  
LINE - 5" (SOLID YELLOW)

TEMPORARY PAVEMENT MARKING  
LINE - 5" (SOLID WHITE)  
REMOVE EX SB MEDIAN EDGE LINE  
STA 472+00 TO STA 476+47.88  
REMOVE EX NB MEDIAN EDGE LINE  
STA 479+77.84 TO STA 482+88.90



JOB = 2236.10  
FILE NAME = D672E11-sh1-S2-6568.dgn  
PLOT SCALE = 100.0000 ' / IN.  
PLOT DATE = 3/18/2013

DESIGNED - NAK  
DRAWN - TJD  
CHECKED - NAK  
DATE - 3/3/2011

REVISED -  
REVISED -  
REVISED -  
REVISED -

**STATE OF ILLINOIS  
DEPARTMENT OF TRANSPORTATION**

**MAINTENANCE OF TRAFFIC STAGE 2  
SN 054-0065, 0066, 0067, 0068**

SCALE: SHEET NO. 4 OF 6 SHEETS STA. 465+00 TO STA. 480+00

F.A.I. RTE.	SECTION	COUNTY	TOTAL SHEETS	SHEET NO.
55	D6 LOGAN CO BR 2011-1	LOGAN	429	157
FED. ROAD DIST. NO. ILLINOIS FED. AID PROJECT			CONTRACT NO. 72E11	