


SEE STANDARD 701411 APPLICATION 2 FOR DETAILS OF ENTRANCE RAMP TRAFFIC CONTROL DEVICES

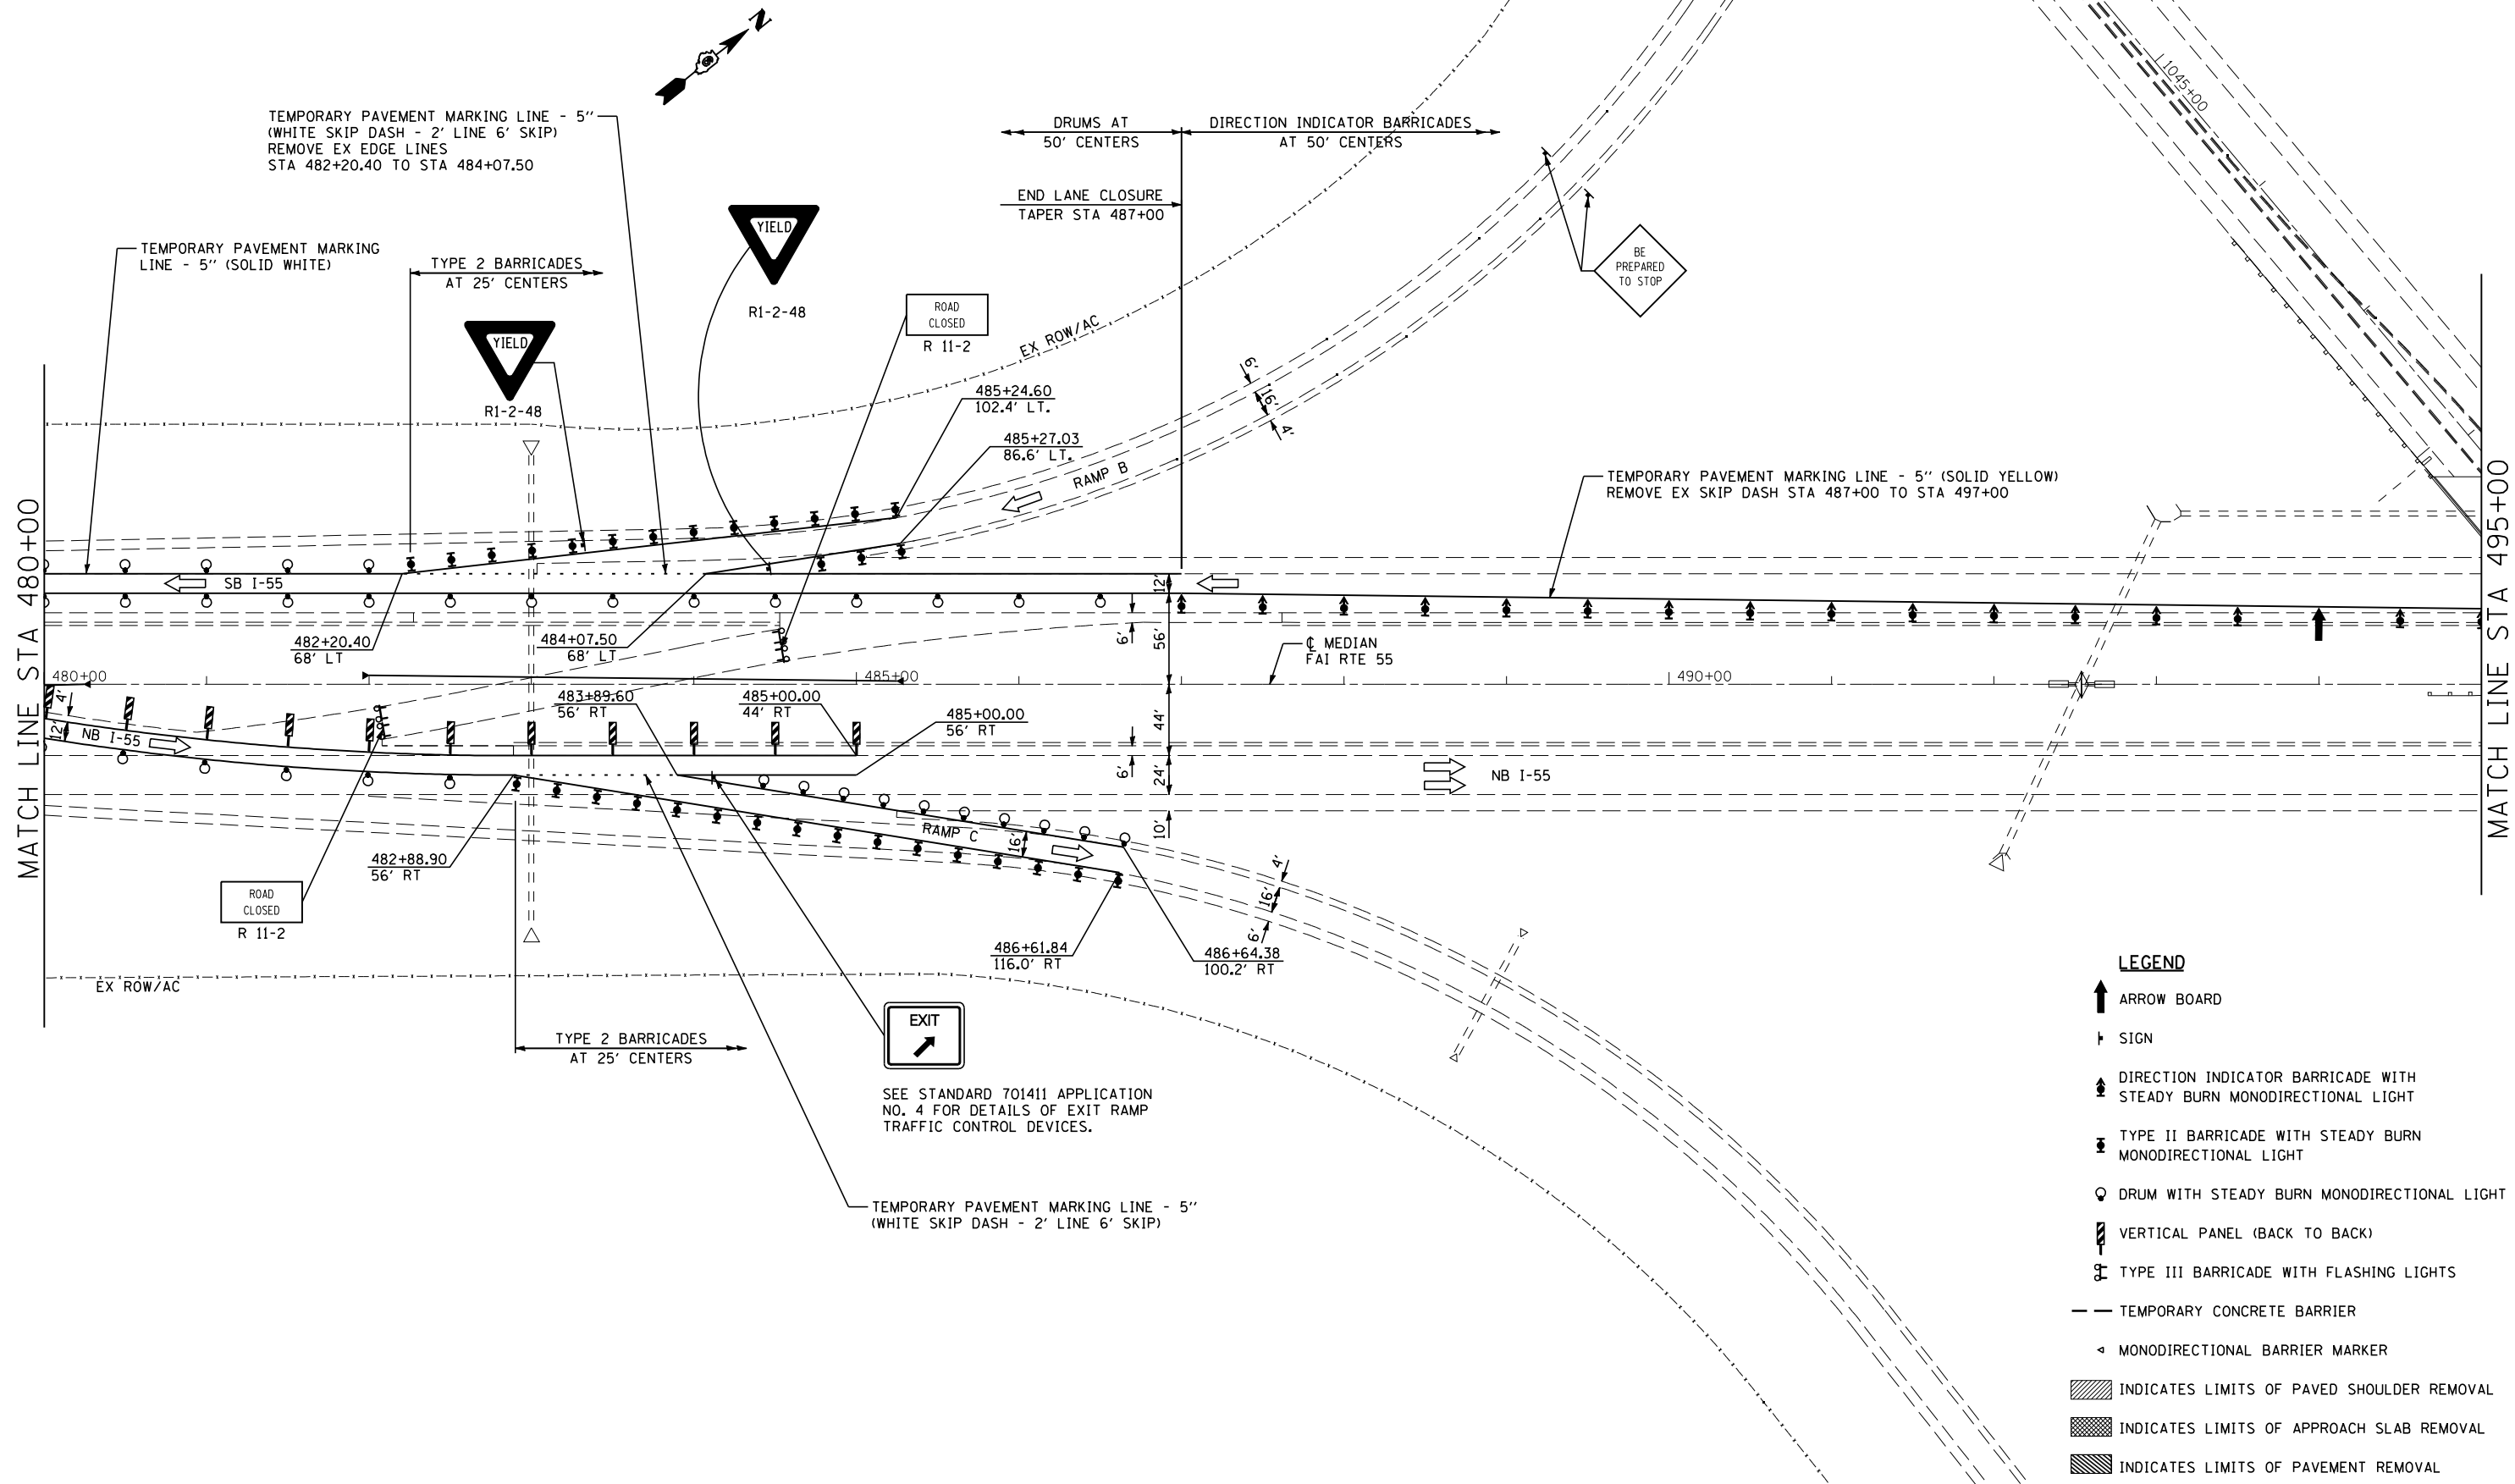

LEGEND

- ↑ ARROW BOARD
- ↑ SIGN
- ↑ DIRECTION INDICATOR BARRICADE WITH STEADY BURN MONODIRECTIONAL LIGHT
- ↑ TYPE II BARRICADE WITH STEADY BURN MONODIRECTIONAL LIGHT
- ⊙ DRUM WITH STEADY BURN MONODIRECTIONAL LIGHT
- ⊞ VERTICAL PANEL (BACK TO BACK)
- ⊞ TYPE III BARRICADE WITH FLASHING LIGHTS
- TEMPORARY CONCRETE BARRIER
- ◁ MONODIRECTIONAL BARRIER MARKER
- ▨ INDICATES LIMITS OF PAVED SHOULDER REMOVAL
- ▩ INDICATES LIMITS OF APPROACH SLAB REMOVAL
- ▧ INDICATES LIMITS OF PAVEMENT REMOVAL

SEE STANDARD 701411 APPLICATION NO. 4 FOR DETAILS OF EXIT RAMP TRAFFIC CONTROL DEVICES.



JOB = 2236.10	DESIGNED - NAK	REVISED -
FILE NAME = D672E11-sh1-S2-6568.dgn	DRAWN - TJD	REVISED -
PLOT SCALE = 100.0000 "/> <td>CHECKED - NAK</td> <td>REVISED -</td>	CHECKED - NAK	REVISED -
PLOT DATE = 3/18/2013	DATE - 3/3/2011	REVISED -

**STATE OF ILLINOIS
DEPARTMENT OF TRANSPORTATION**

MAINTENANCE OF TRAFFIC STAGE 2		
SN 054-0065, 0066, 0067, 0068		
SCALE:	SHEET NO. 5 OF 6 SHEETS	STA. 480+00 TO STA. 495+00

F.A.I. RTE.	SECTION	COUNTY	TOTAL SHEETS	SHEET NO.
55	D6 LOGAN CO BR 2011-1	LOGAN	429	158
FED. ROAD DIST. NO.			ILLINOIS FED. AID PROJECT	
			CONTRACT NO. 72E11	