



REMOVE TEMPORARY UNDERDRAIN OUTLET EXTENSION AND REINSTALL HEADWALL ON ORIGINAL OUTLET. COST INCLUDED IN COST FOR EARTH EXCAVATION.

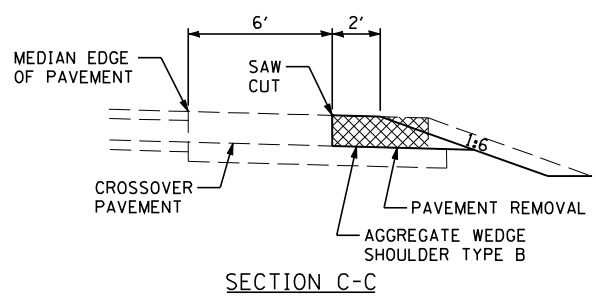

- LEGEND**
- ① URETHANE PAVEMENT MARKING - LINE 5" SOLID WHITE
 - ② URETHANE PAVEMENT MARKING - LINE 5" WHITE SKIP DASH
 - ③ URETHANE PAVEMENT MARKING - LINE 5" SOLID YELLOW
 - ④ URETHANE PAVEMENT MARKING - LINE 6" WHITE 2' DASH 6' SKIP
 - ⑤ URETHANE PAVEMENT MARKING - LINE 8" SOLID WHITE
- INDICATES LIMITS OF PAVEMENT REMOVAL
 INDICATES LIMITS OF SEEDING CLASS 2

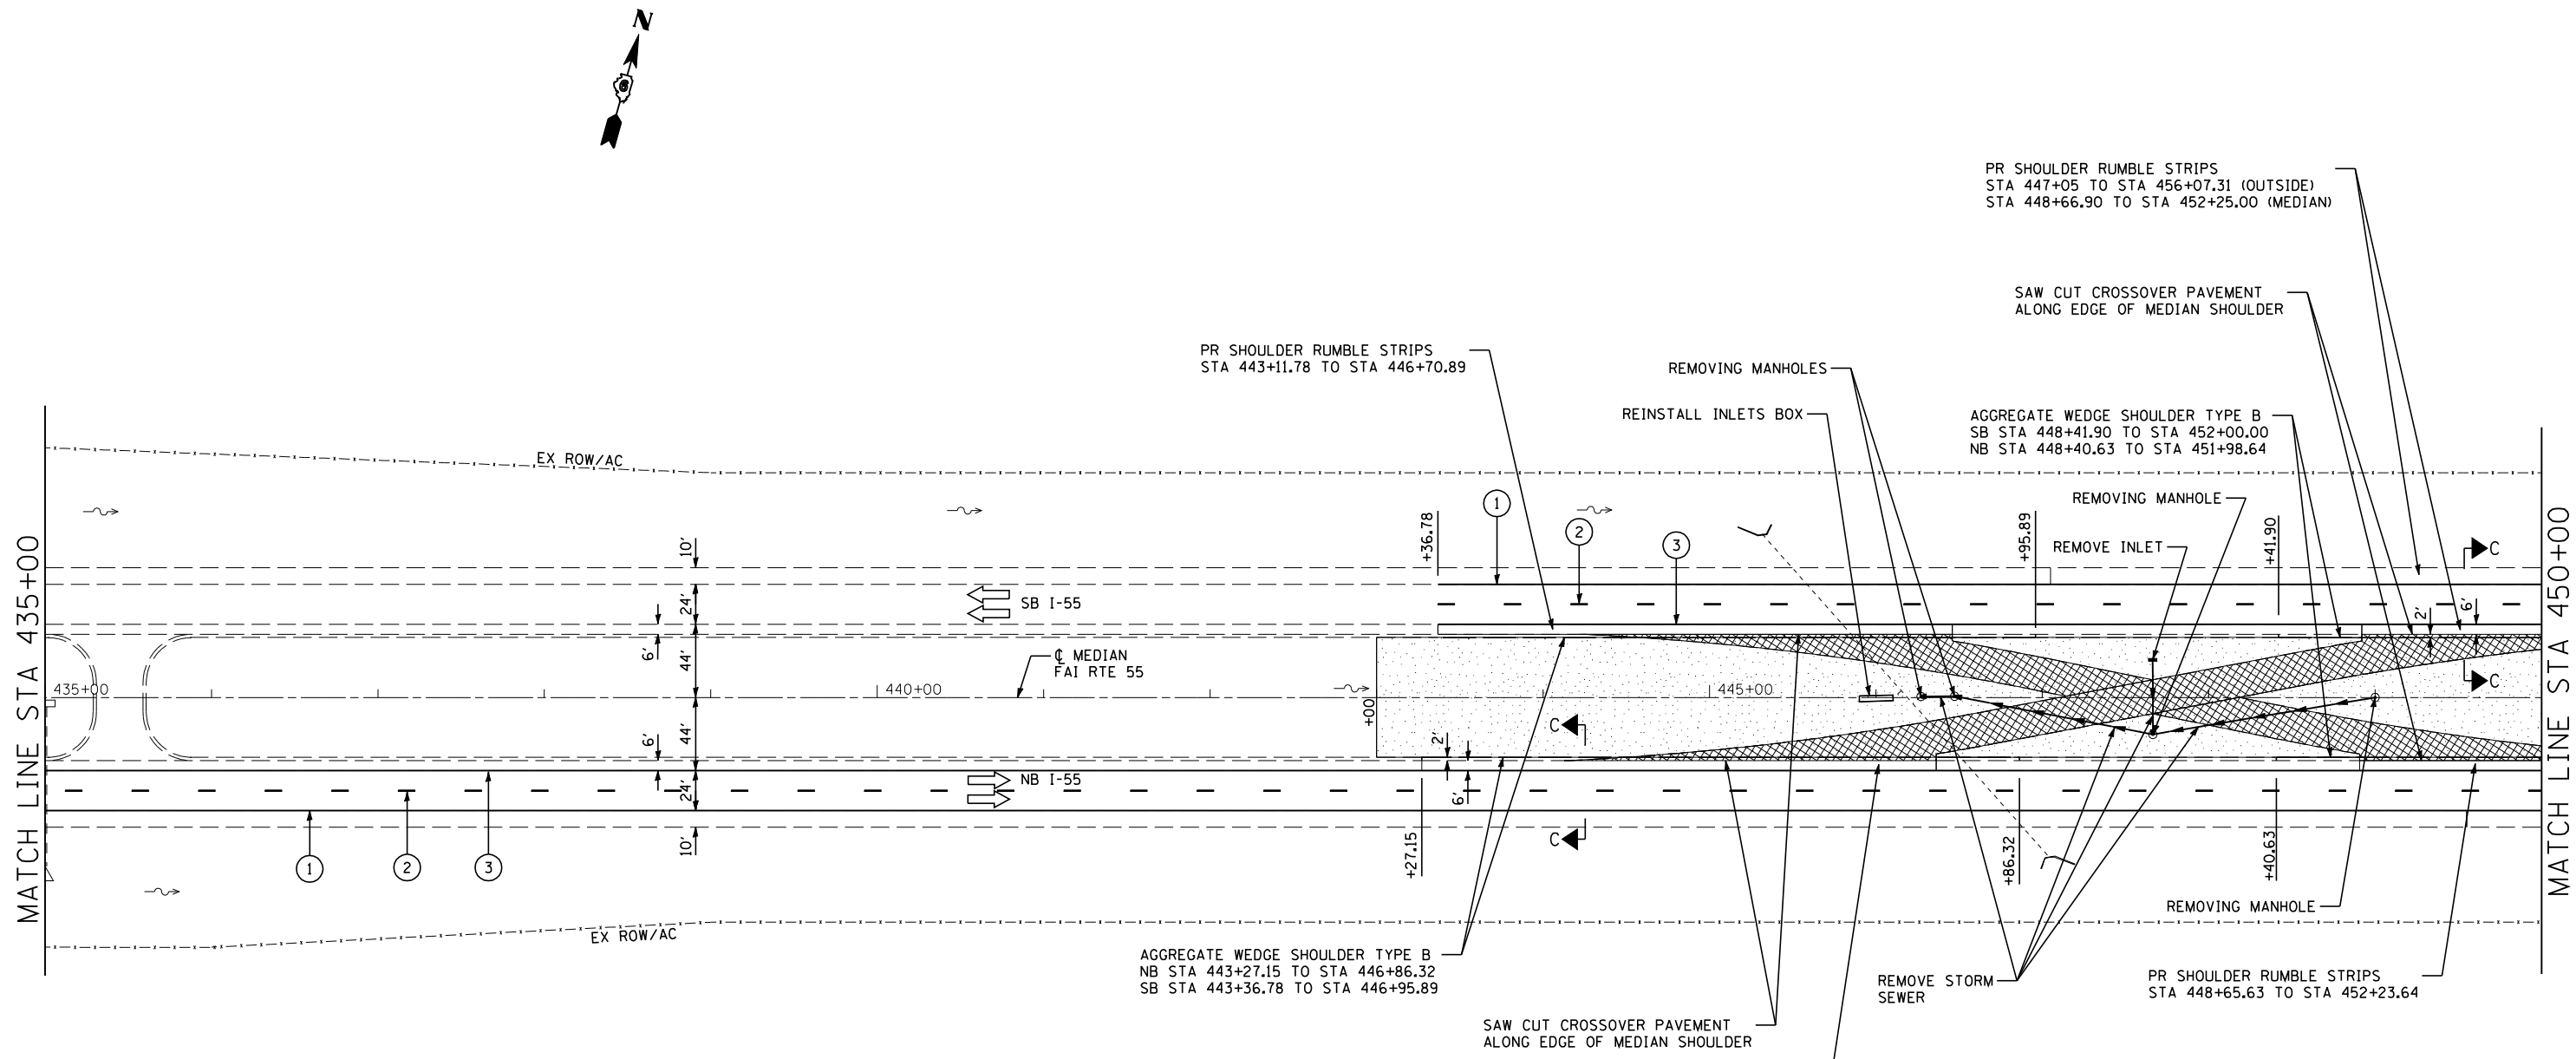

JOB = 2236.10	DESIGNED - NAK	REVISED -
FILE NAME = D672E11-sh1-S3-6568.dgn	DRAWN - TJD	REVISED -
PLOT SCALE = 100.0000 "/> <td>CHECKED - NAK</td> <td>REVISED -</td>	CHECKED - NAK	REVISED -
PLOT DATE = 3/18/2013	DATE - 3/3/2011	REVISED -

**STATE OF ILLINOIS
DEPARTMENT OF TRANSPORTATION**

FINAL PHASE		
SN 054-0065, 0066, 0067, 0068		
SCALE:	SHEET NO. 2 OF 6 SHEETS	STA. 435+00 TO STA. 450+00

F.A.I. RTE.	SECTION	COUNTY	TOTAL SHEETS	SHEET NO.
55	D6 LOGAN CO BR 2011-1	LOGAN	429	161
CONTRACT NO. 72E11				
FED. ROAD DIST. NO. ILLINOIS FED. AID PROJECT				