


SEC. 21, T21N, R1W, 3RD PM

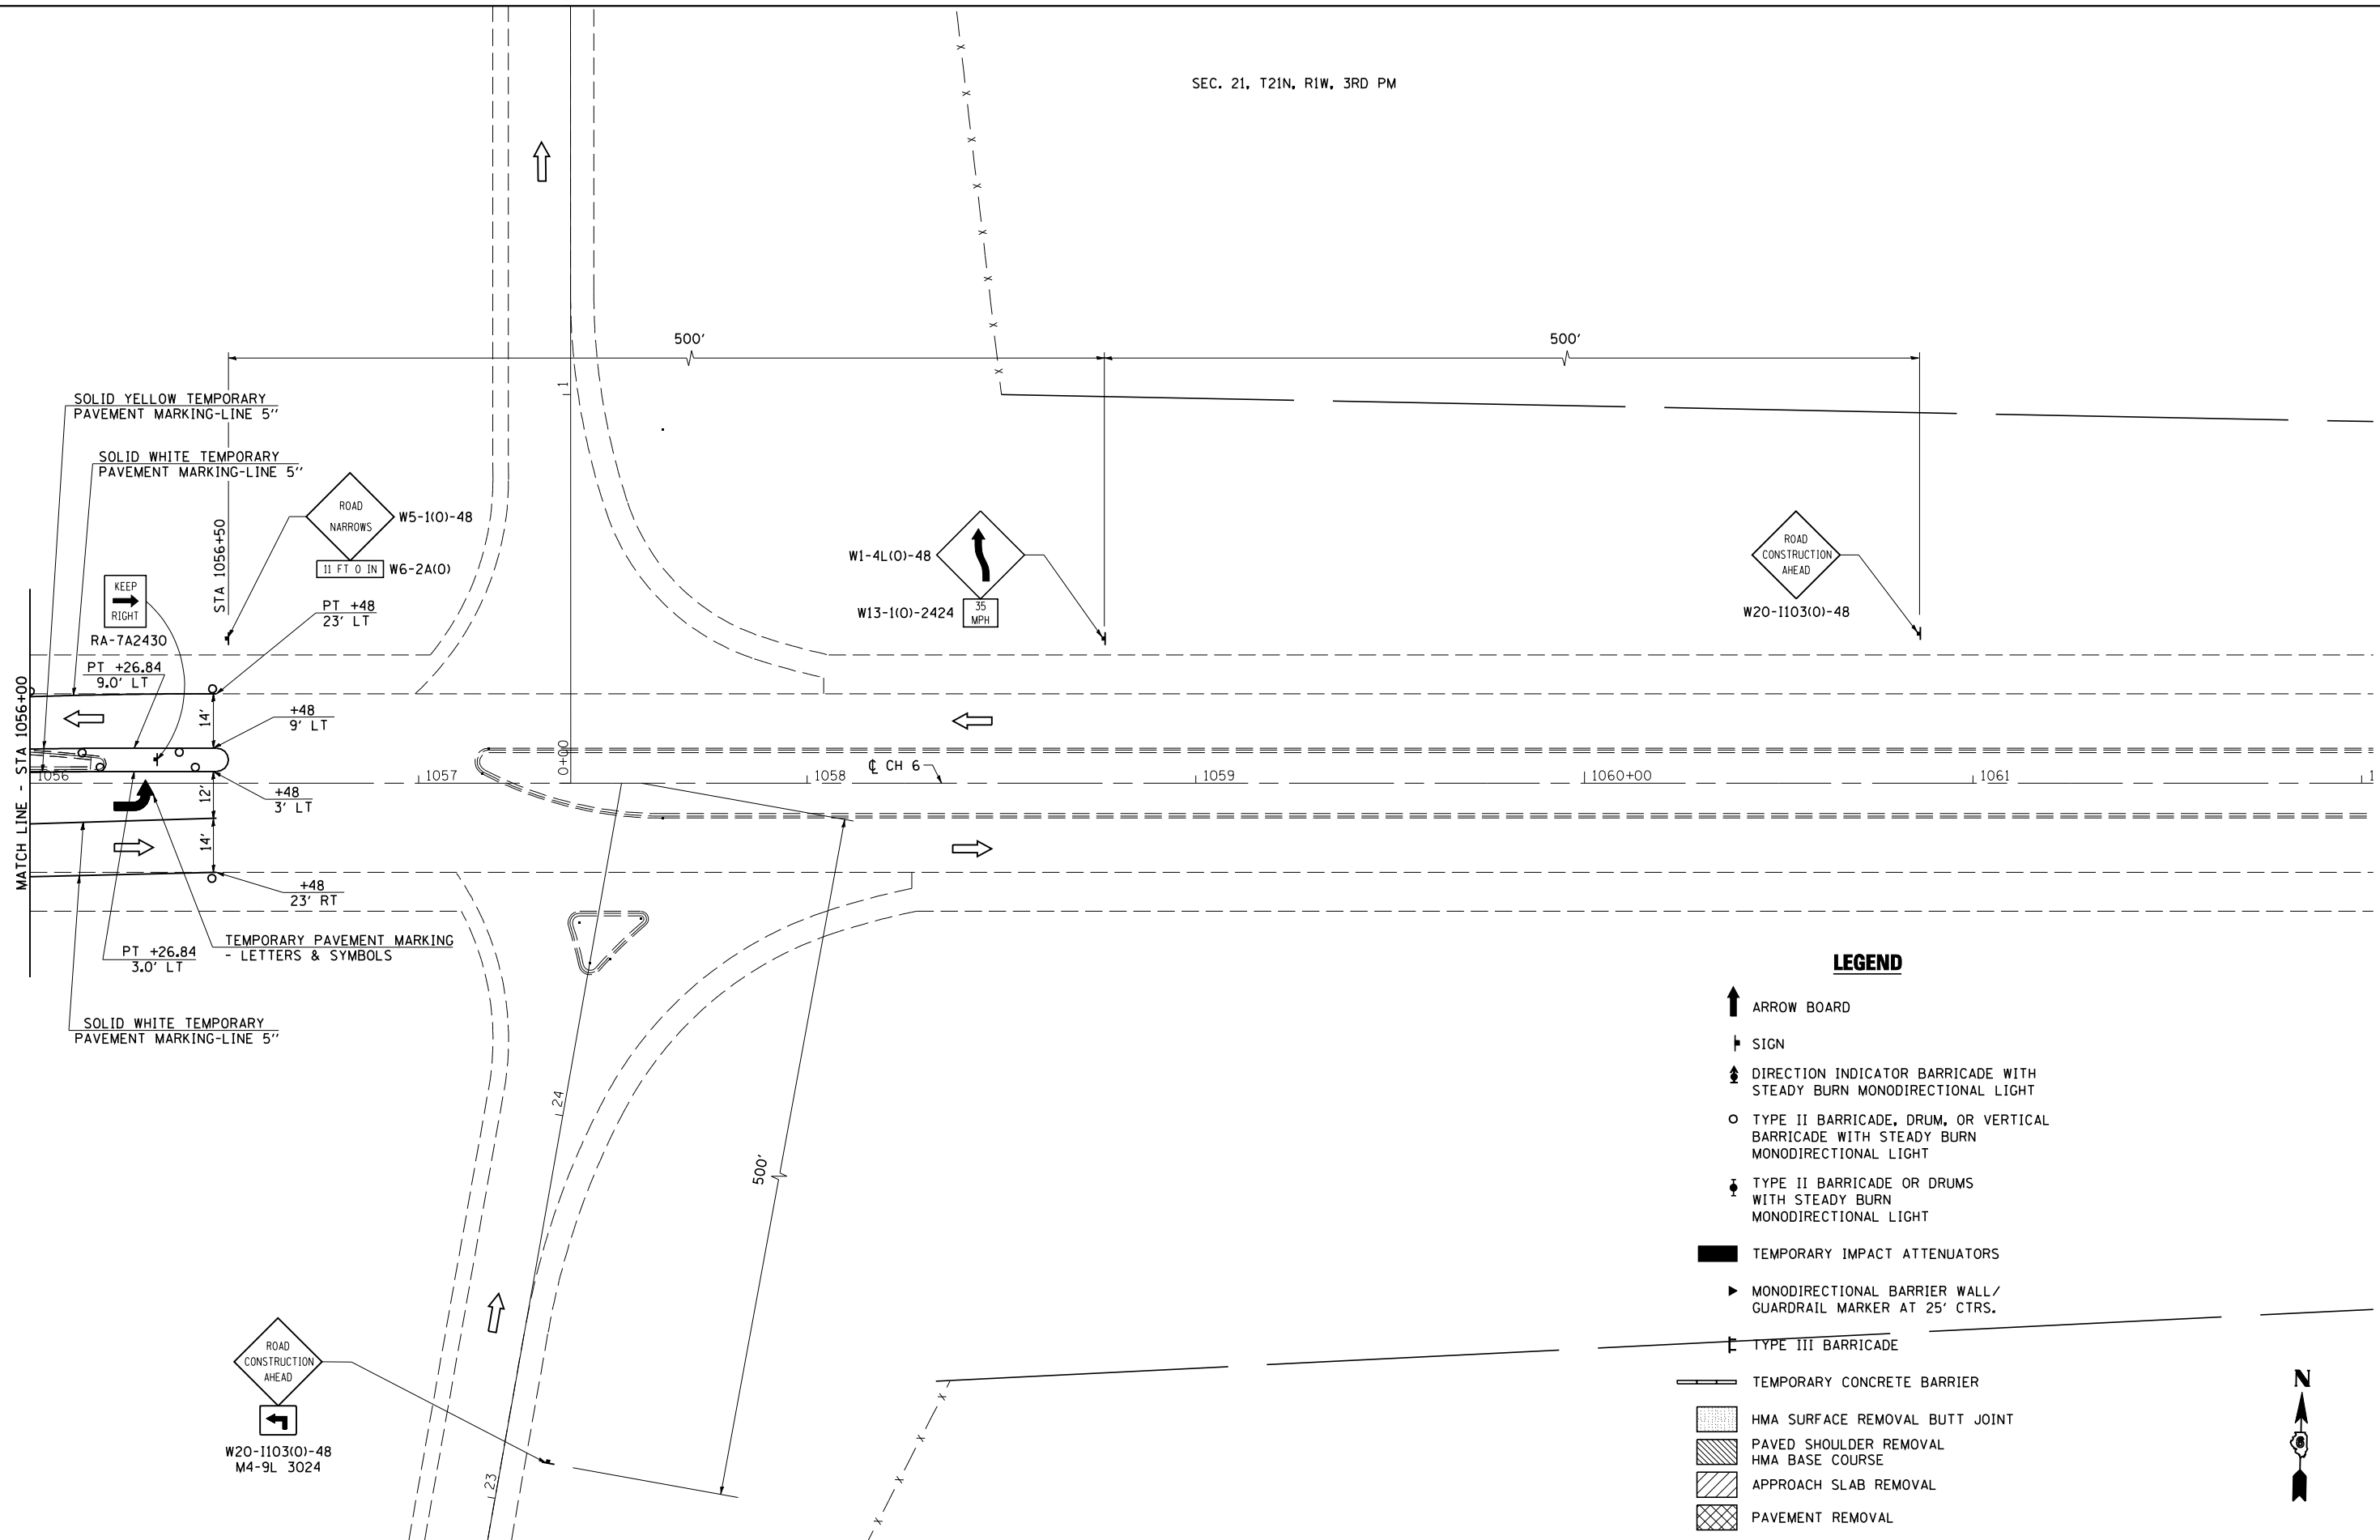

LEGEND

- ARROW BOARD
- SIGN
- DIRECTION INDICATOR BARRICADE WITH STEADY BURN MONODIRECTIONAL LIGHT
- TYPE II BARRICADE, DRUM, OR VERTICAL BARRICADE WITH STEADY BURN MONODIRECTIONAL LIGHT
- TYPE II BARRICADE OR DRUMS WITH STEADY BURN MONODIRECTIONAL LIGHT
- TEMPORARY IMPACT ATTENUATORS
- MONODIRECTIONAL BARRIER WALL / GUARDRAIL MARKER AT 25' CTRS.
- TYPE III BARRICADE
- TEMPORARY CONCRETE BARRIER
- HMA SURFACE REMOVAL BUTT JOINT
- PAVED SHOULDER REMOVAL
HMA BASE COURSE
- APPROACH SLAB REMOVAL
- PAVEMENT REMOVAL



JOB = 2236.10
 FILE NAME = D672E11-sh1-S1-0069.dgn
 PLOT SCALE = 40,0000' / IN.
 PLOT DATE = 3/18/2013

DESIGNED - NAK
 DRAWN - TJD
 CHECKED - NAK
 DATE - 4/1/2011

REVISED -
 REVISED -
 REVISED -
 REVISED -

**STATE OF ILLINOIS
 DEPARTMENT OF TRANSPORTATION**

**STAGE 1 TRAFFIC CONTROL & PROTECTION DETAIL
 SN 054-0069**

SCALE: SHEET NO. 4 OF 4 SHEETS STA. TO STA.

F.A.I. RTE.	SECTION	COUNTY	TOTAL SHEETS	SHEET NO.
55	D6 LOGAN CO BR 2011-1	LOGAN	429	172
FED. ROAD DIST. NO. ILLINOIS FED. AID PROJECT			CONTRACT NO. 72E11	