


NORTH CROSSOVER LIGHTING CKT 1
EXISTING LIGHTING CONTROLLER

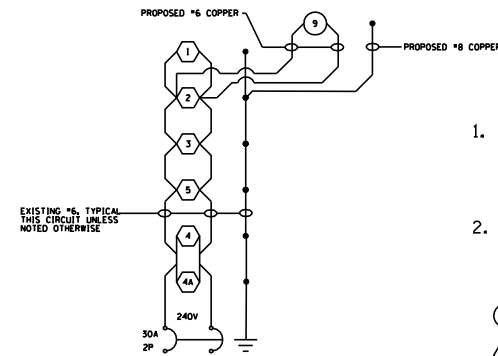


NORTH CROSSOVER LIGHTING CKT 2
EXISTING LIGHTING CONTROLLER


NOTES:

1. ALL NECESSARY REVISIONS TO THE WIRING SHOWN ON THIS SHEET SHALL BE MADE AT NO ADDITIONAL COST TO THE DEPARTMENT AND TO THE SATISFACTION OF THE ENGINEER.
2. POLE NUMBERING OF EXISTING LIGHTING UNITS IS BASED ON THE AS-BUILT PLANS.

- TEMPORARY 250W ROADWAY LUMINAIRE
- ⬡ EXISTING ROADWAY LUMINAIRE

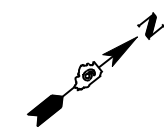

TO EXISTING LIGHTING CONTROLLER LOCATED NEAR THE NE QUADRANT OF THE LINCOLN PARKWAY AND SOUTH ST. (CO HWY 6) INTERSECTION, APPROXIMATELY 1400 FT.

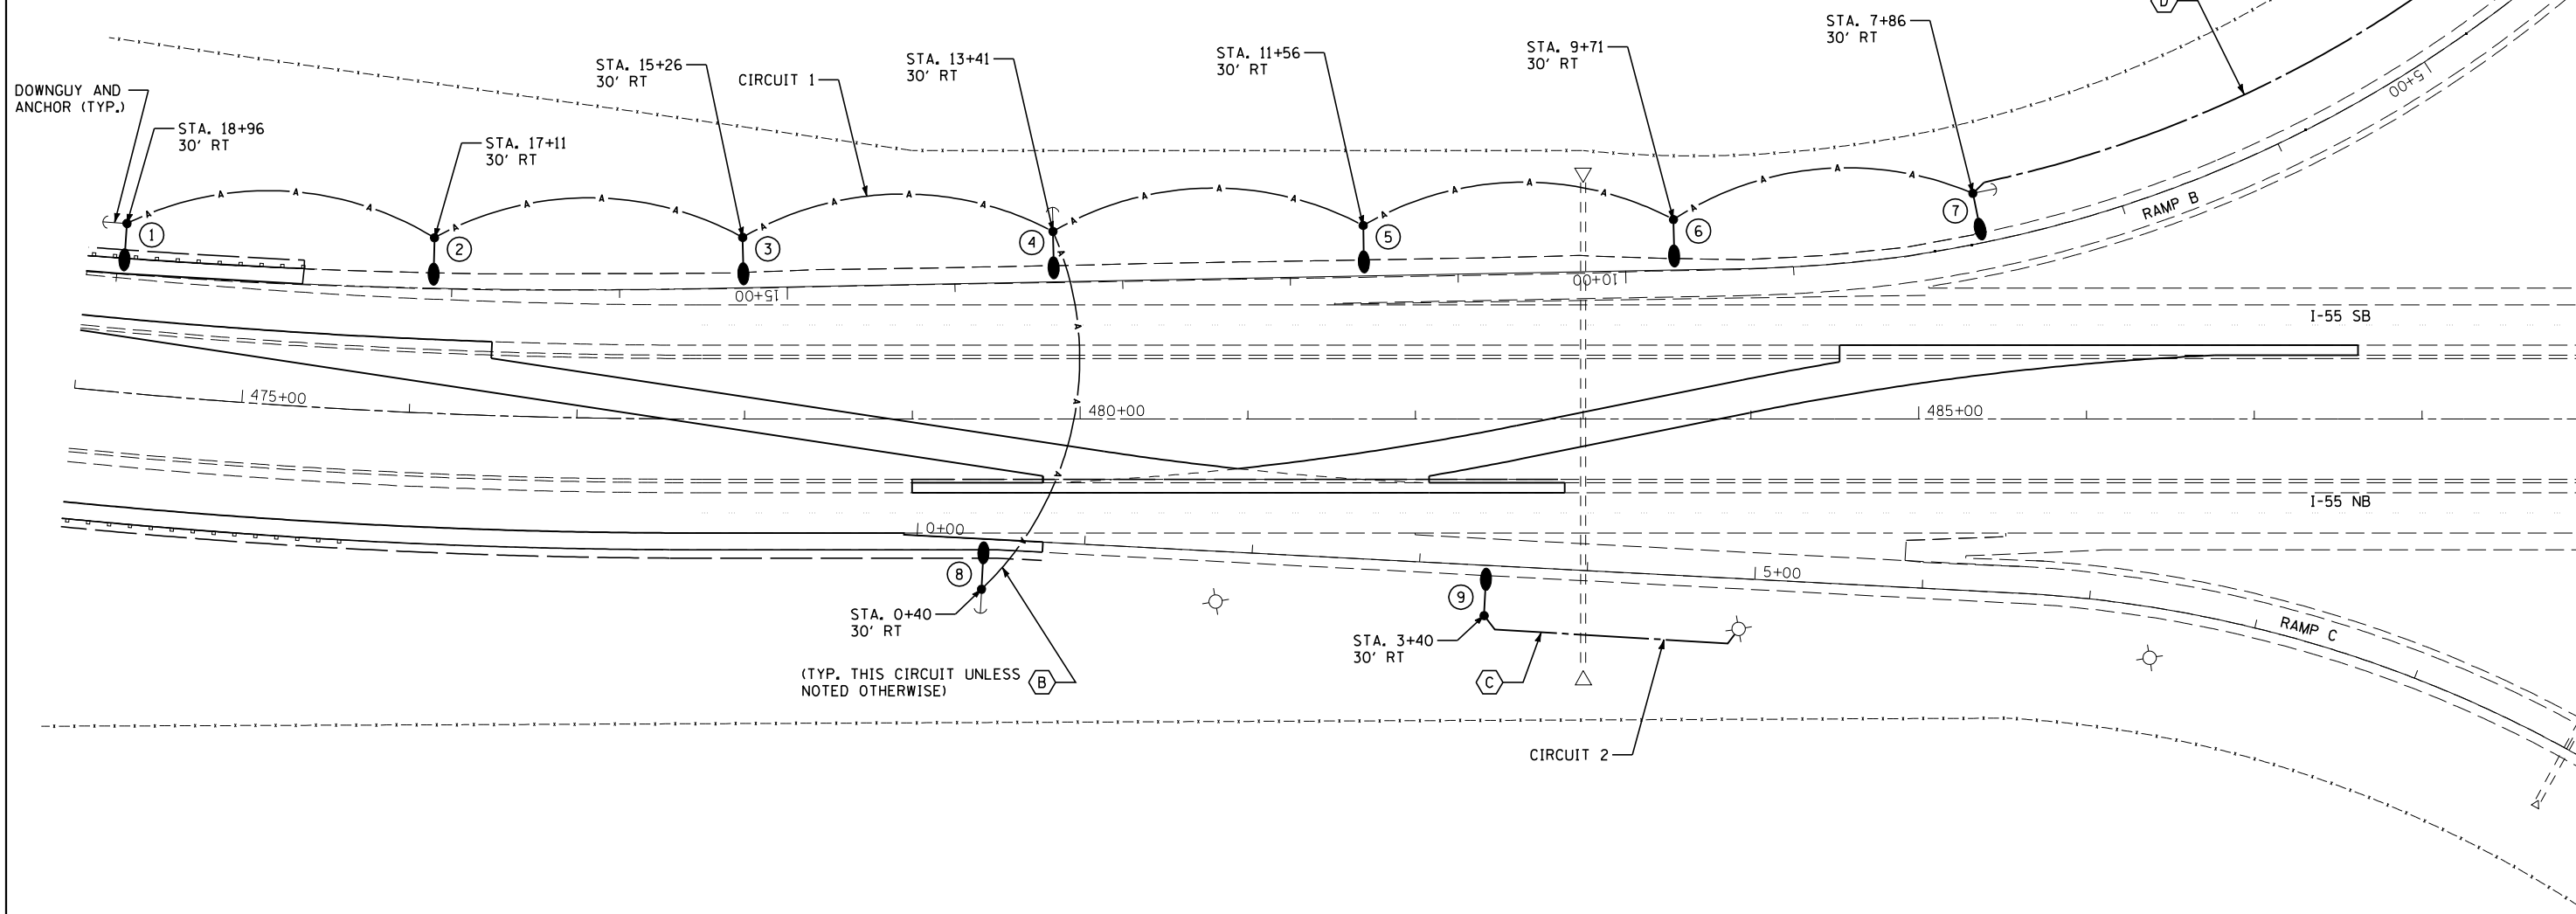

NOTE
LOCATIONS OF EXISTING LIGHTING FACILITIES SHOWN ARE APPROXIMATE. CONTRACTOR SHALL FIELD VERIFY EXISTING CONDITIONS.