


Notes:
 See Sheet 14 of 31 for superstructure details and Bill of Material.
 Bars indicated thus 20 x 3-#5 etc. indicates 20 lines of bars with 3 lengths per line.
 See Sheet 14 of 31 for parapet reinforcement.

MINIMUM BAR LAP
 #5 bar = 2'-7"
 #6 bar = 3'-1"
 *Before grinding 1/4" max.

PARTIAL PLAN
 (SN 054-0057 shown
 SN 054-0058 similar)

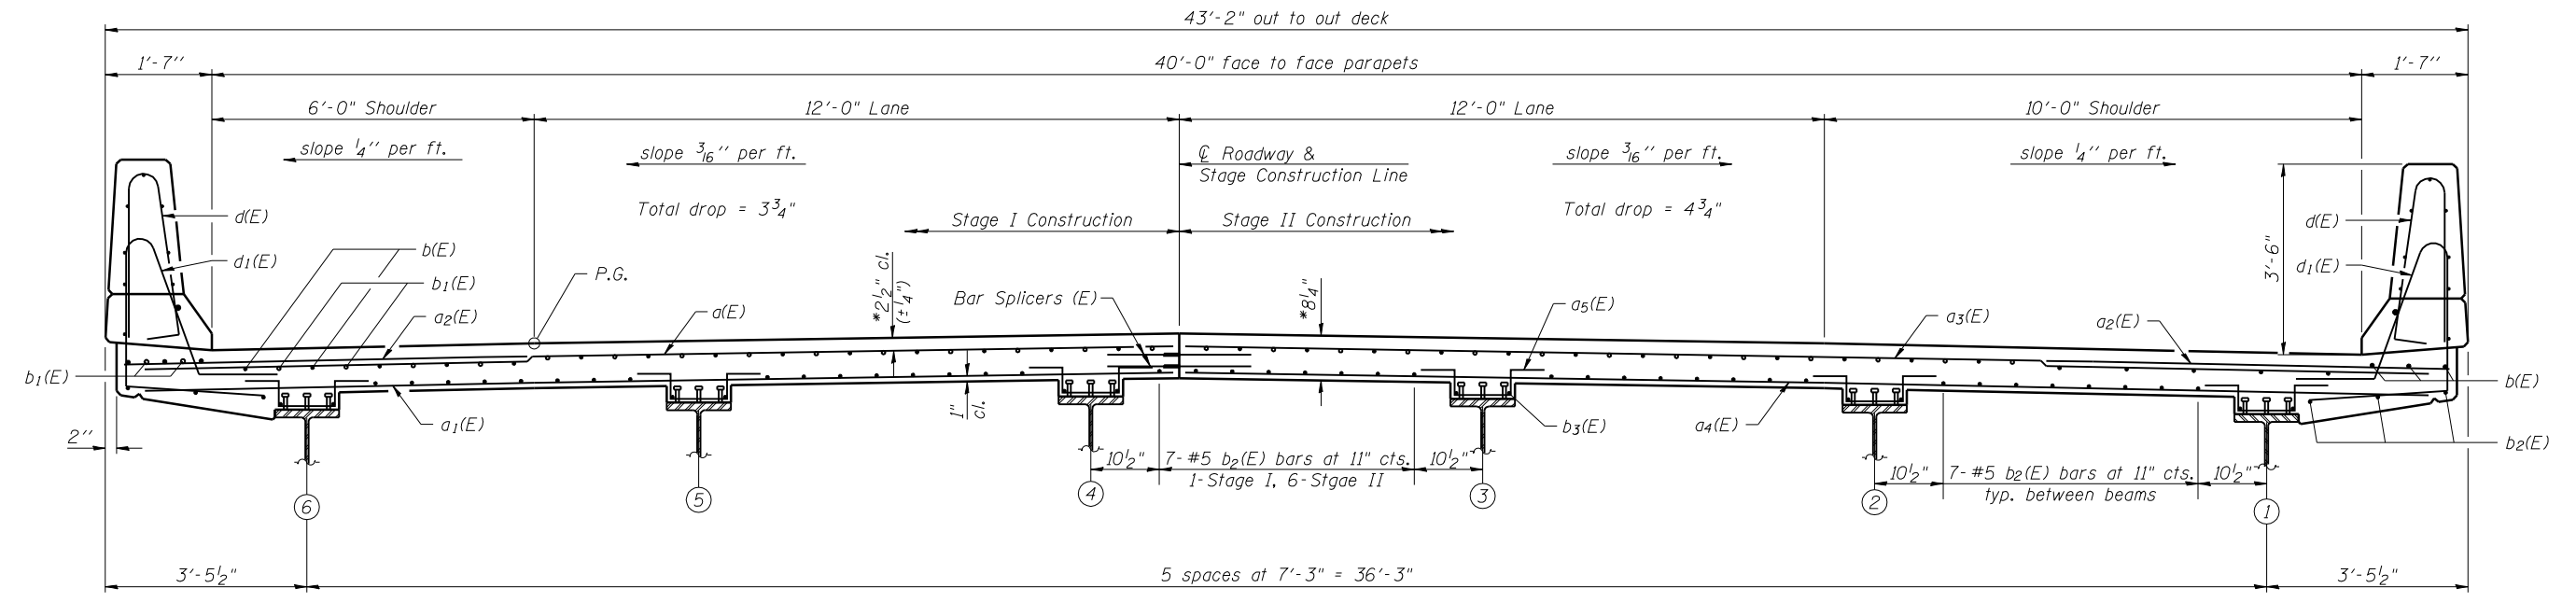

CROSS SECTION
 (Looking in direction of traffic)

SI-2-0 1-27-12



JOB = 2276.3
 FILE = 0540057_0058-Super.dgn
 DATE = 2/11/2013

DESIGNED - AAN	REVISED -
CHECKED - MDC	REVISED -
DRAWN - SJS	REVISED -
CHECKED - MDC	REVISED -

**STATE OF ILLINOIS
 DEPARTMENT OF TRANSPORTATION**

**SUPERSTRUCTURE
 STRUCTURE NO. 054-0057 (NB) & 054-0058 (SB)**

SHEET NO. 13 OF 31 SHEETS

F.A.I. RTE.	SECTION	COUNTY	TOTAL SHEETS	SHEET NO.
55	D6 LOGAN CO BR 2011-1	LOGAN	429	212
CONTRACT NO. 72E11				

ILLINOIS FED. AID PROJECT