

NORTH EDGE OF SHOULDER

Location	Station	Offset	Theoretical Grade Elevations
W. End East Appr. Pav't	703+14.72	-34.00	630.40
A1	703+24.72	-34.00	630.24
A2	703+34.72	-34.00	630.06
E. End East Appr. Pav't	703+44.72	-34.00	629.90

NORTH EDGE OF PAVEMENT

Location	Station	Offset	Theoretical Grade Elevations
W. End East Appr. Pav't	703+05.66	-24.00	630.76
A1	703+15.66	-24.00	630.60
A2	703+25.66	-24.00	630.43
E. End East Appr. Pav't	703+35.66	-24.00	630.26

STAGE CONSTRUCTION LINE

Location	Station	Offset	Theoretical Grade Elevations
W. End East Appr. Pav't	702+96.60	-14.00	631.06
A1	703+06.60	-14.00	630.90
A2	703+16.60	-14.00	630.74
E. End East Appr. Pav't	703+26.60	-14.00	630.57

CL ROADWAY


Location	Station	Offset	Theoretical Grade Elevations
W. End East Appr. Pav't	702+94.78	-12.00	631.12
A1	703+04.78	-12.00	630.96
A2	703+14.78	-12.00	630.80
E. End East Appr. Pav't	703+24.78	-12.00	630.64

SOUTH EDGE OF PAVEMENT & PROFILE GRADE LINE

Location	Station	Offset	Theoretical Grade Elevations
W. End East Appr. Pav't	702+83.90	0.00	631.12
A1	702+93.90	0.00	630.96
A2	703+03.90	0.00	630.80
E. End East Appr. Pav't	703+13.40	0.00	630.63

SOUTH EDGE OF SHOULDER

Location	Station	Offset	Theoretical Grade Elevations
W. End East Appr. Pav't	702+78.47	6.00	631.06
A1	702+88.47	6.00	630.91
A2	702+98.47	6.00	630.75
E. End East Appr. Pav't	703+08.47	6.00	630.59

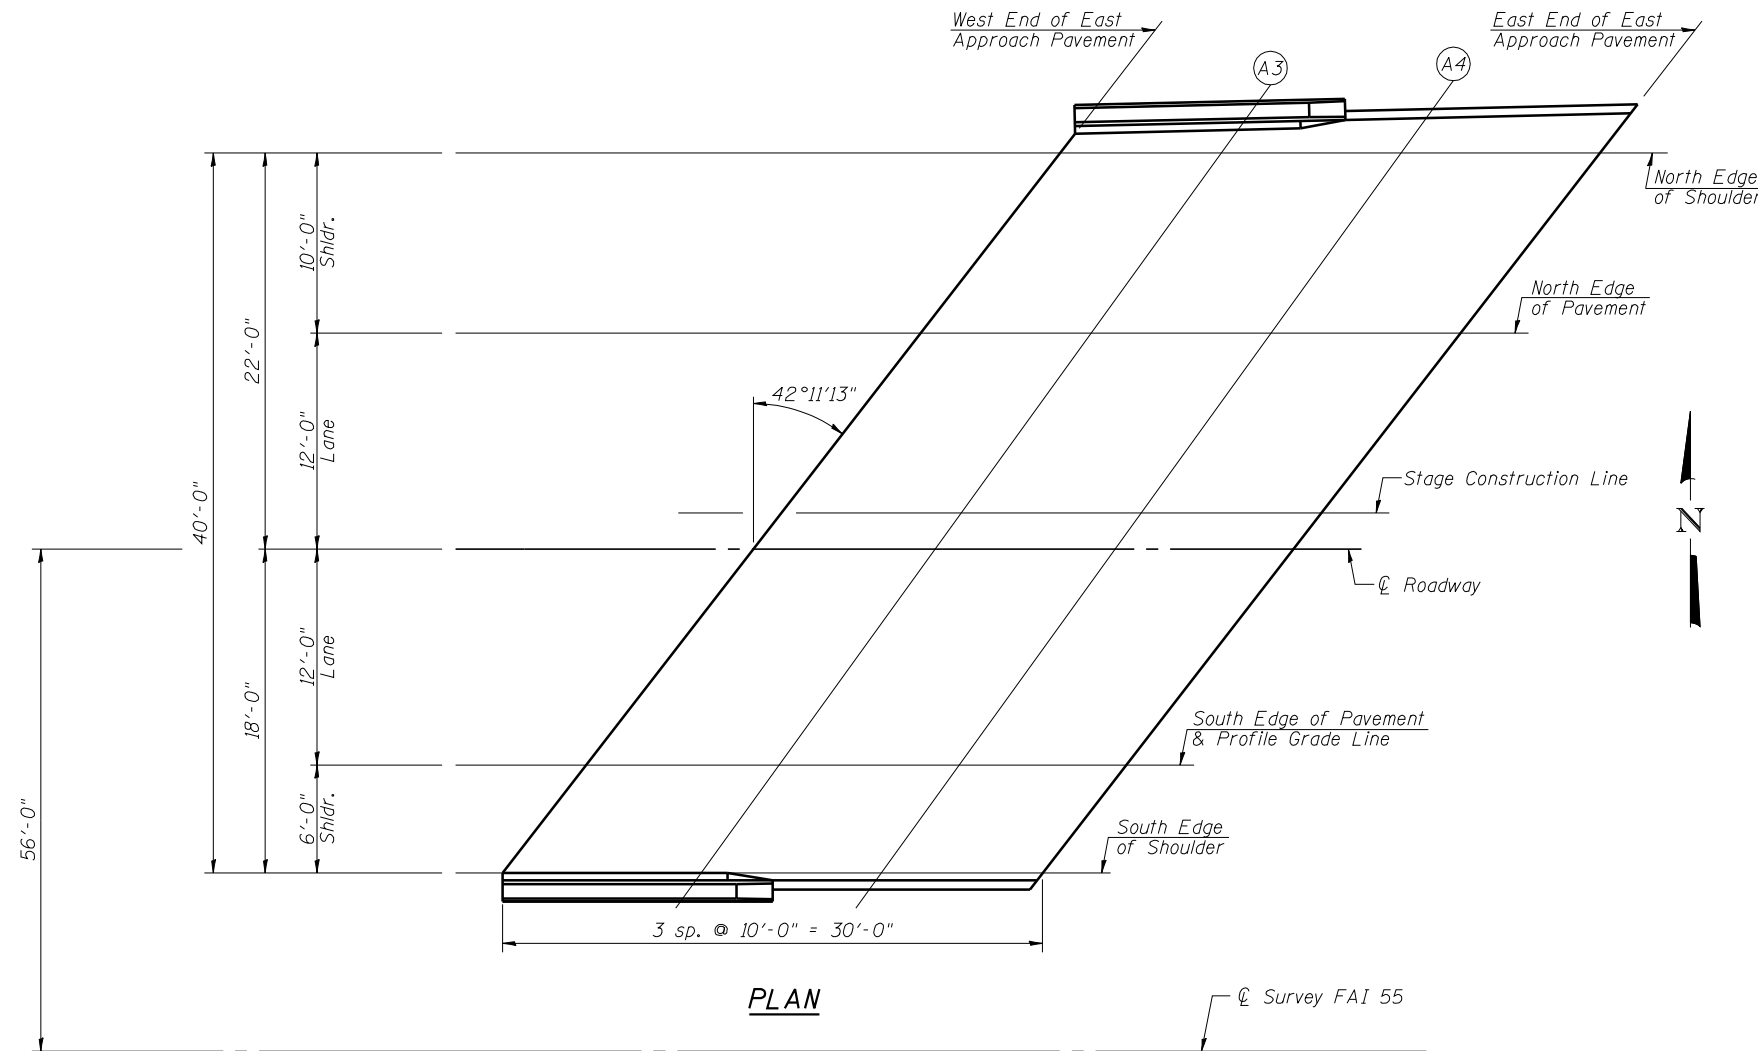

PLAN