





Slopedwall Removal details are shown on Sheets 26 and 28 of 38. See Sheets 30 and 31 of 38 for Slopedwall 4 inch details.

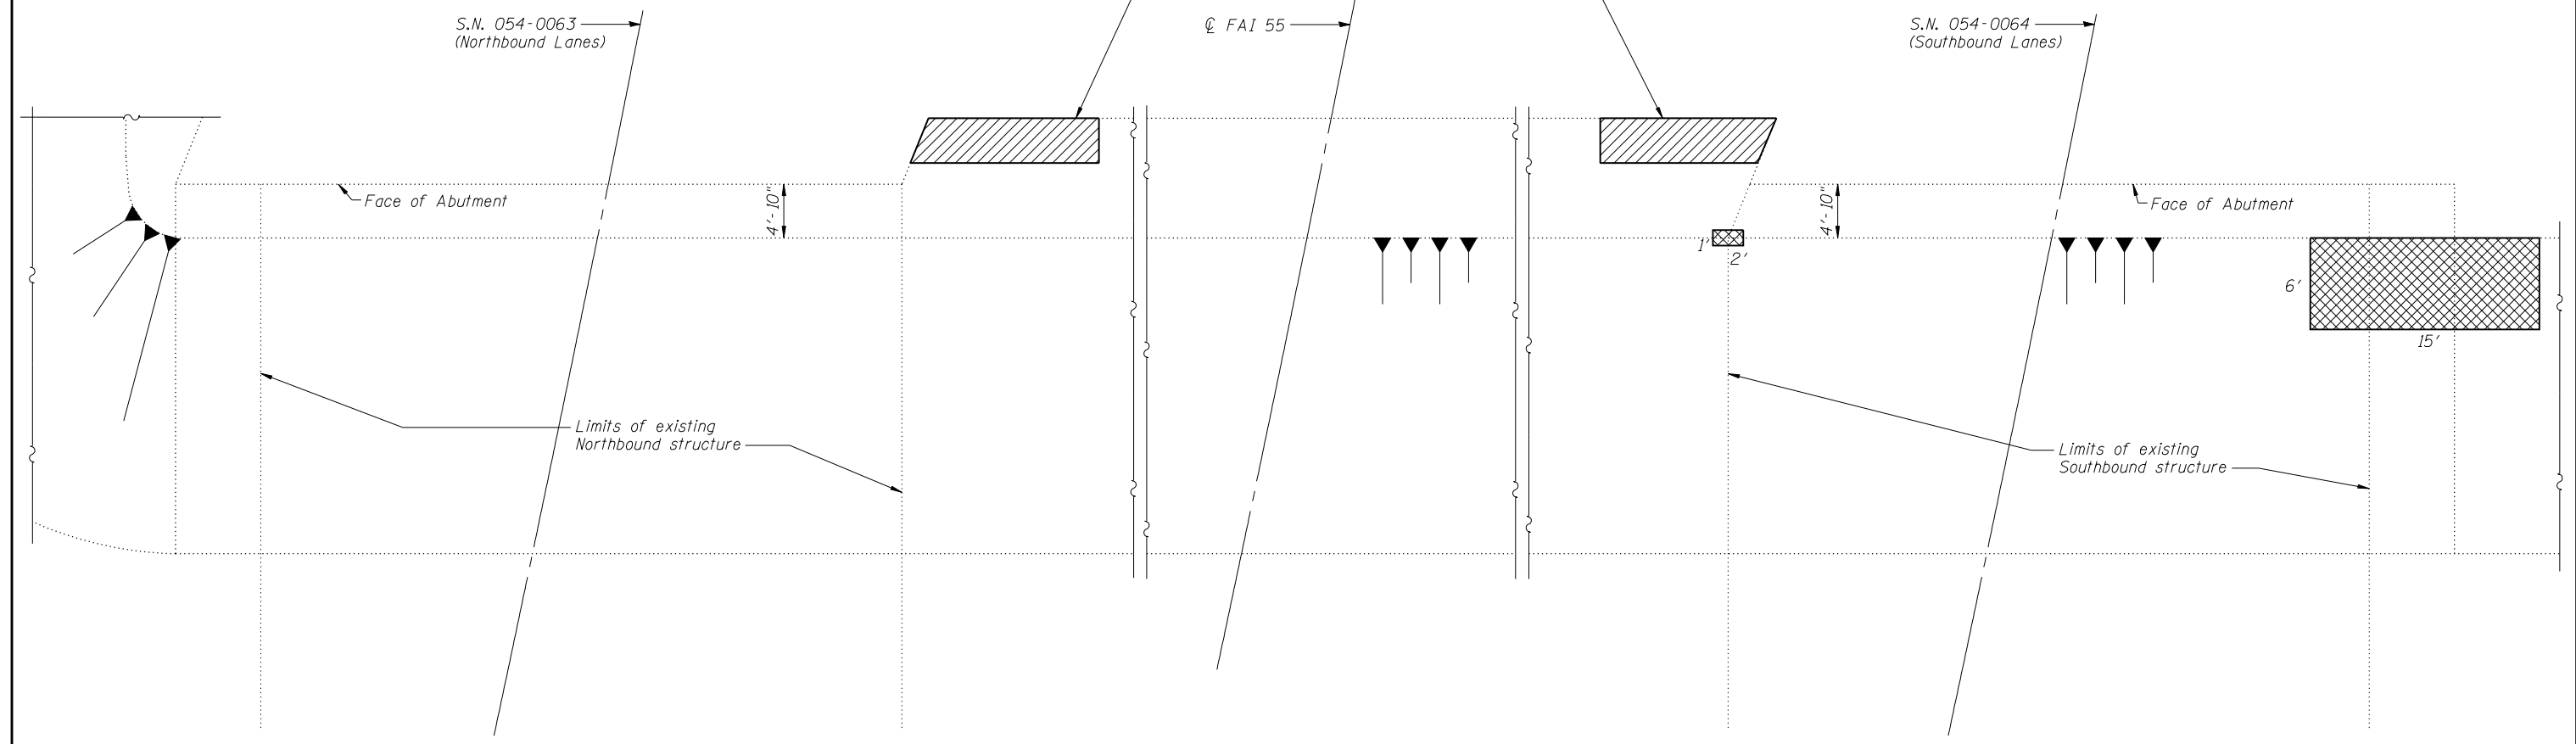

PLAN

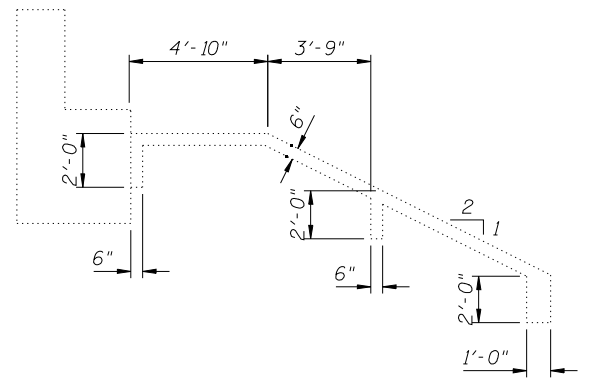

TYP. SECTION THRU EXISTING SLOPEWALL

LEGEND

- Slopedwall Repair
- Slopedwall Removal

BILL OF MATERIAL

ITEM	UNIT	TOTAL
Slopedwall Repair	Sq Yd	11
Slopedwall Removal	Sq Yd	10
Slopedwall 4 inch	Sq Yd	8

Notes:
Slopedwall shall be reinforced with welded wire fabric, 6 in. x 6 in. - W4.0xW4.0, weighing 58 lbs. per 100 sq. ft.

CB Coombe-Bloxdorf P.C.
- CIVIL ENGINEERS -
- STRUCTURAL ENGINEERS -
- LAND SURVEYORS -
Design Firm License No. 184-002703

FILE NAME =	USER NAME = .MML.	DESIGNED - RKM	REVISED -
...\\0540063-0064-72e11-034-s-slopedwall-repairs.dgn		CHECKED - MCB	REVISED -
	PLOT SCALE = 10:8.000000 '1' / IN.	DRAWN - CFC	REVISED -
CB PROJECT NO 10007-3	PLOT DATE = 3/18/2013	CHECKED - GJB	REVISED -

STATE OF ILLINOIS
DEPARTMENT OF TRANSPORTATION

SOUTH SLOPEWALL REPAIR
STRUCTURE NO. 054-0063 (N.B.) & 054-0064 (S.B.)

SHEET NO. 34 OF 38 SHEETS

F.A.I. RTE.	SECTION	COUNTY	TOTAL SHEETS	SHEET NO.
55	D6 LOGAN CO BR 2011-1	LOGAN	429	319
				CONTRACT NO. 72E11
ILLINOIS FED. AID PROJECT				