

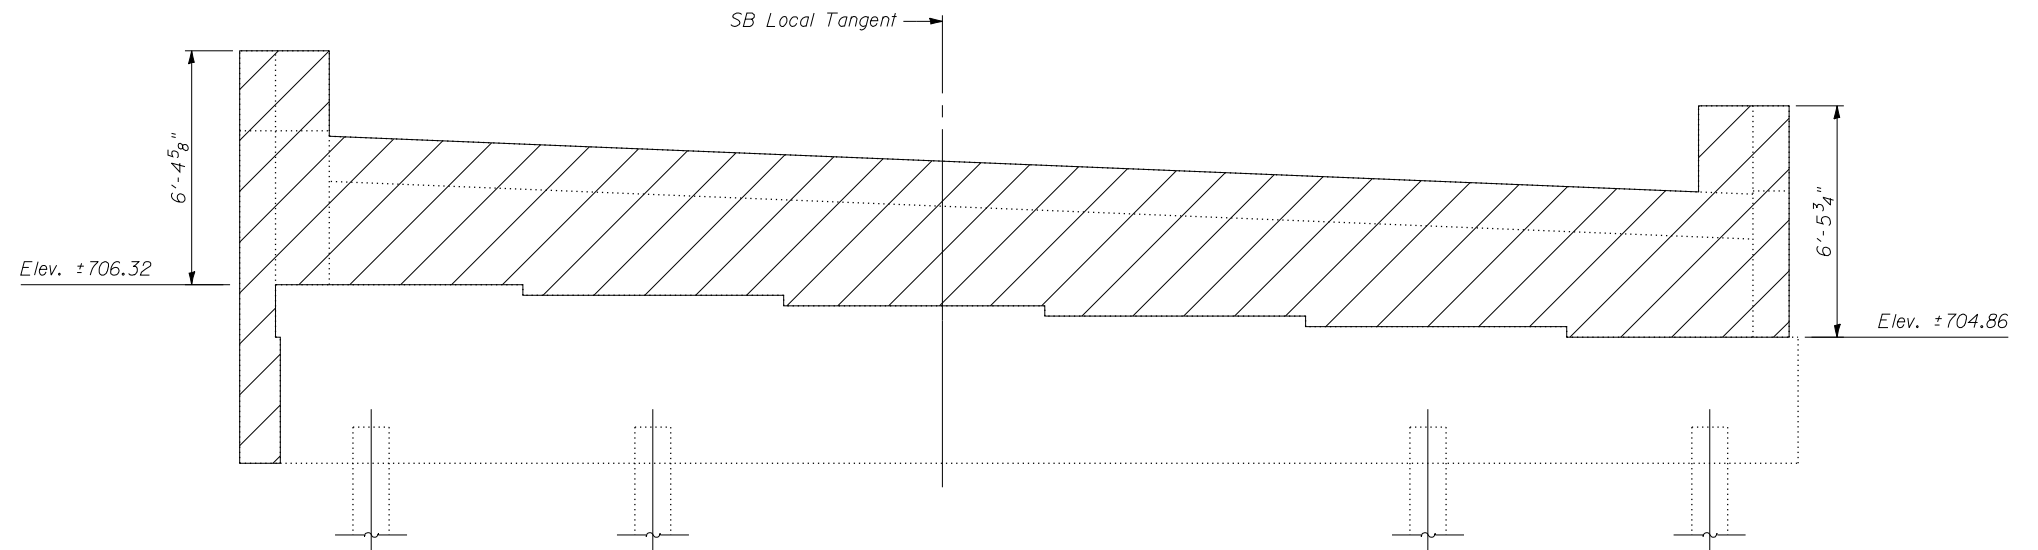


OUTSIDE ELEVATION OF EAST WINGWALL
(West wingwall similar)

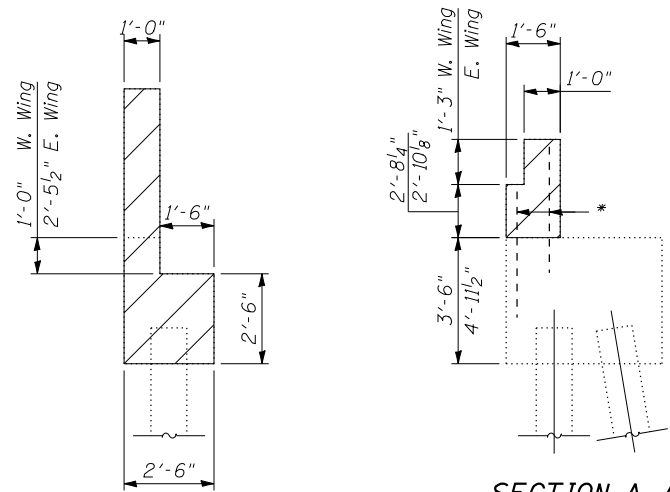


ELEVATION
(Looking South)

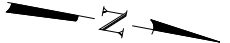

SECTION B-B

SECTION A-A

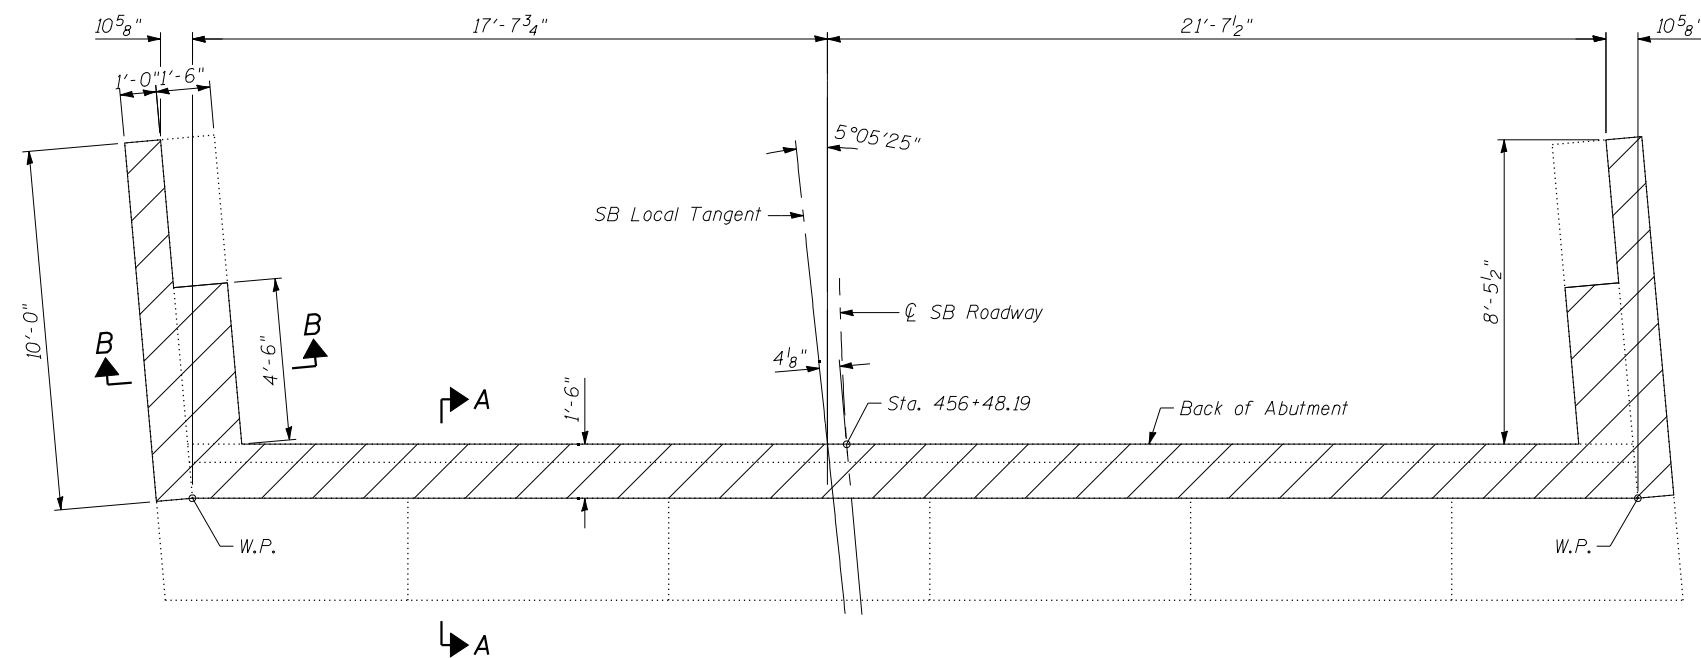

PLAN

* Existing reinforcement bars in abutment backwall shall be cut to fit proposed construction.

Notes:
Existing reinforcement shall be cleaned and incorporated into the new construction. Cost included with Concrete Removal.
Hatched areas indicates Concrete Removal.
Existing reinforcement not extending into the areas of new construction shall be cut at the removal line and removed. Exposed portion shall be cleaned and coated with a layer of epoxy. Cost included with Concrete Removal.

BILL OF MATERIAL

ITEM	UNIT	TOTAL
Concrete Removal	Cu. Yd.	15.5

FILE NAME =	USER NAME = .MML.	DESIGNED - GJB	REVISED -
...\\0540065-0065-72e11-026-s-abut-sb-removal.dgn		CHECKED - MCB/RKM	REVISED -
PLOT SCALE = 5:4.000000 '1' / IN.		DRAWN - CFC/MML	REVISED -
PLOT DATE = 3/18/2013		CHECKED - MCB/GJB	REVISED -

STATE OF ILLINOIS
DEPARTMENT OF TRANSPORTATION

SOUTH ABUTMENT CONCRETE REMOVAL (SOUTH BOUND STRUCTURE)
STRUCTURE NO. 054-0065 (N.B.) & 054-0066 (S.B.)

SHEET NO. 26 OF 39 SHEETS

CB Coombe-Bloxdorf P.C.
- CIVIL ENGINEERS -
- STRUCTURAL ENGINEERS -
- LAND SURVEYORS -
Design Firm License No. 184-002703

F.A.I. RTE.	SECTION	COUNTY	TOTAL SHEETS	SHEET NO.
55	D6 LOGAN CO BR 2011-1	LOGAN	429	349
				CONTRACT NO. 72E11

ILLINOIS FED. AID PROJECT