
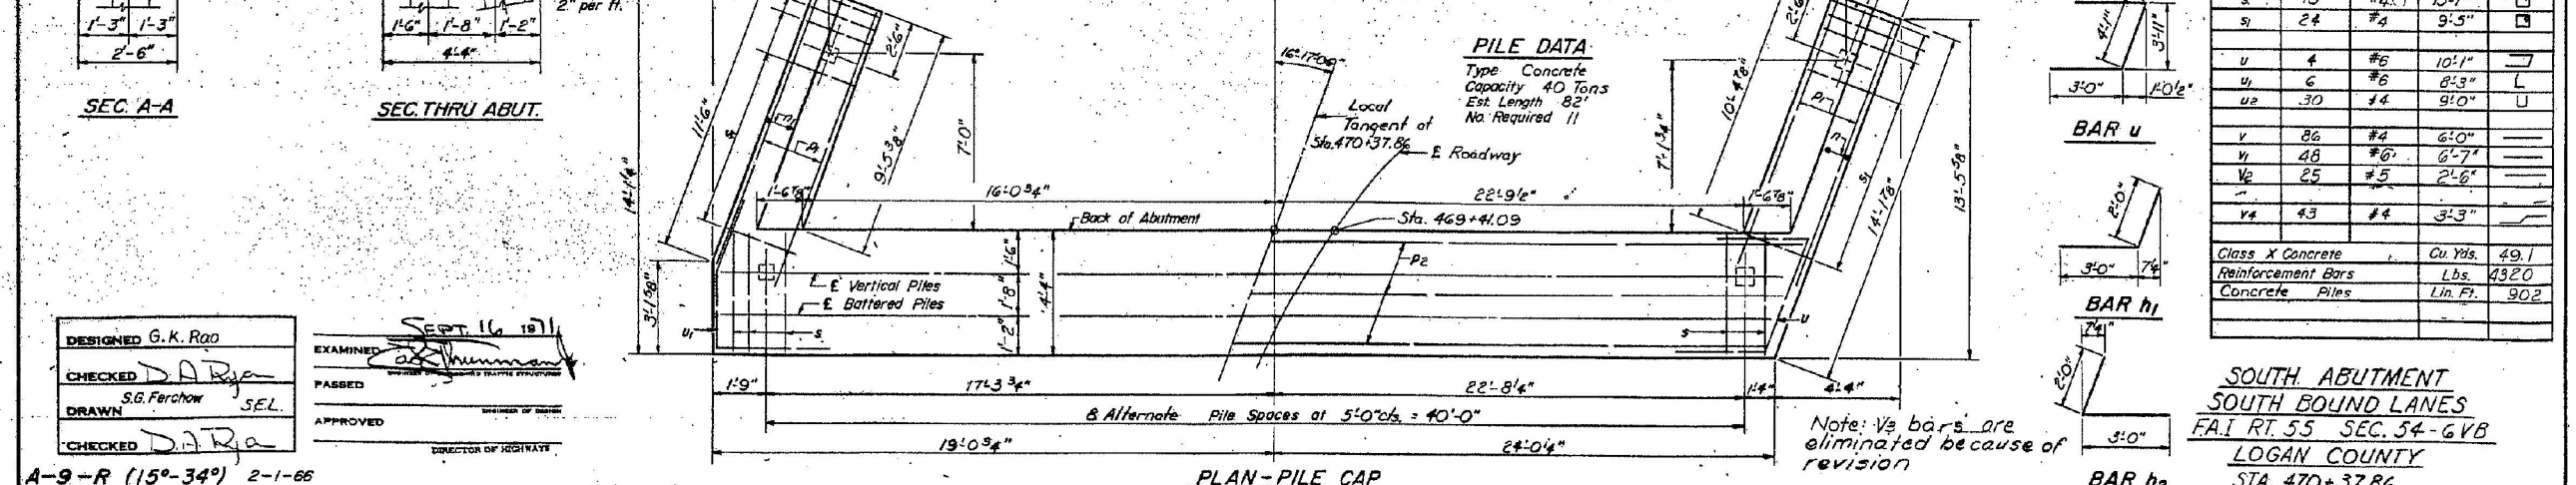
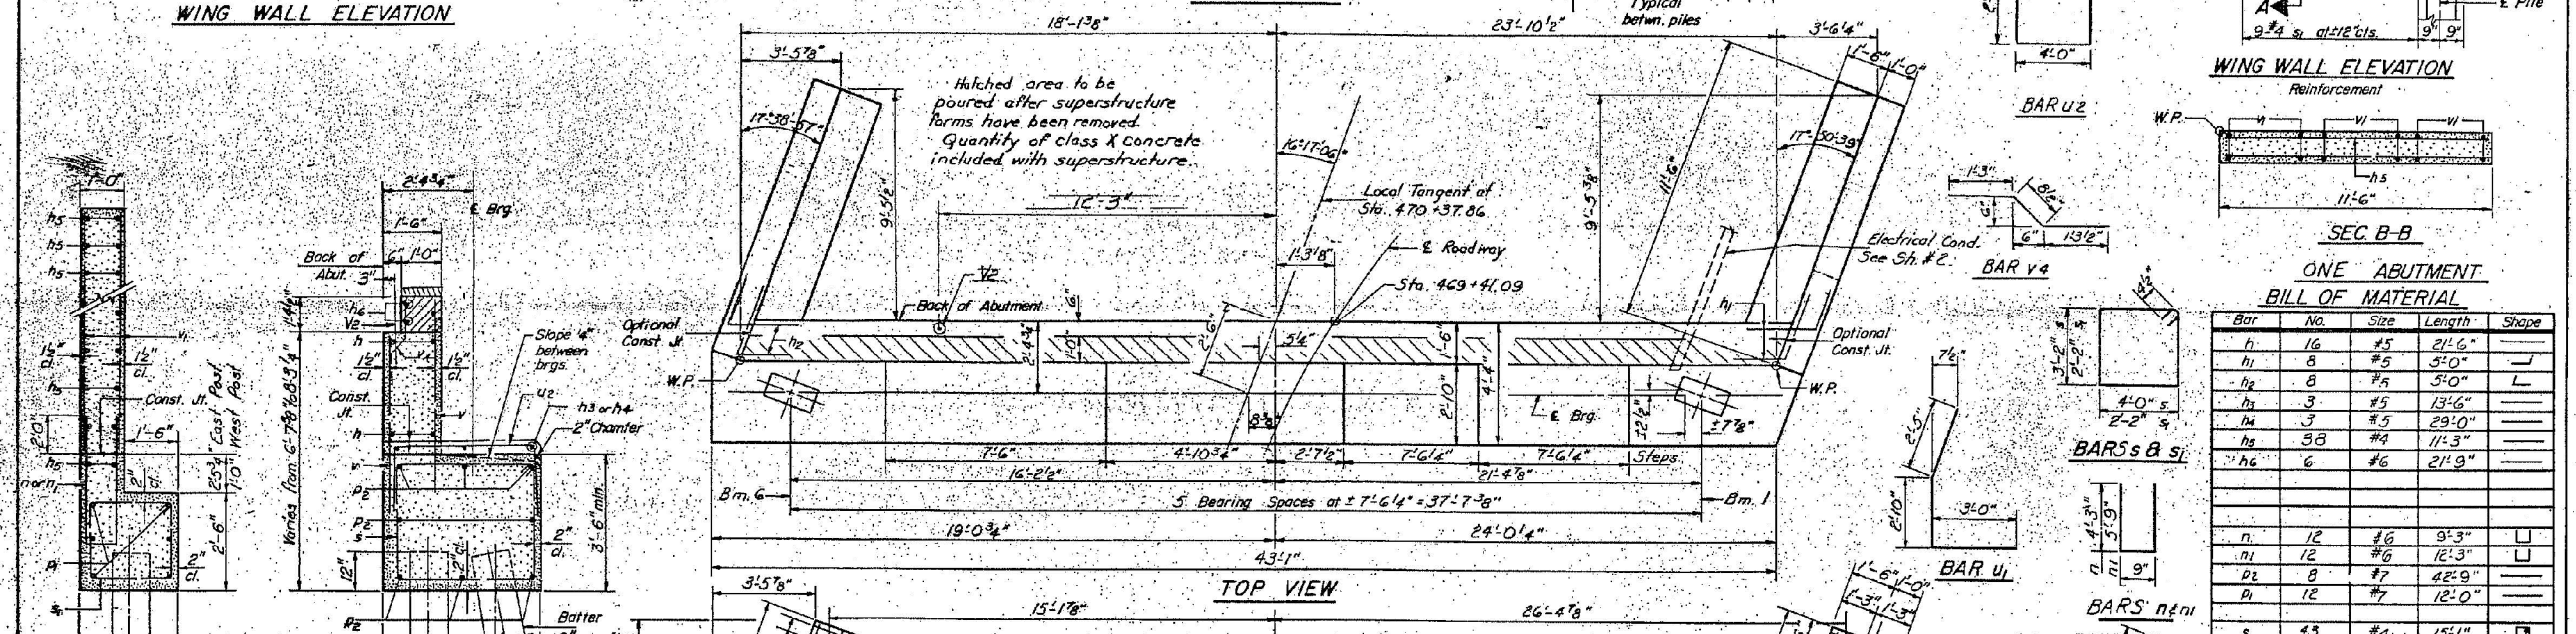


STATE OF ILLINOIS  
DEPARTMENT OF TRANSPORTATION

ROUTE NO.	SECTION	COUNTY	TOTAL SHEETS	SHEET NO.
55	6A-6VB	LOGAN	40	20

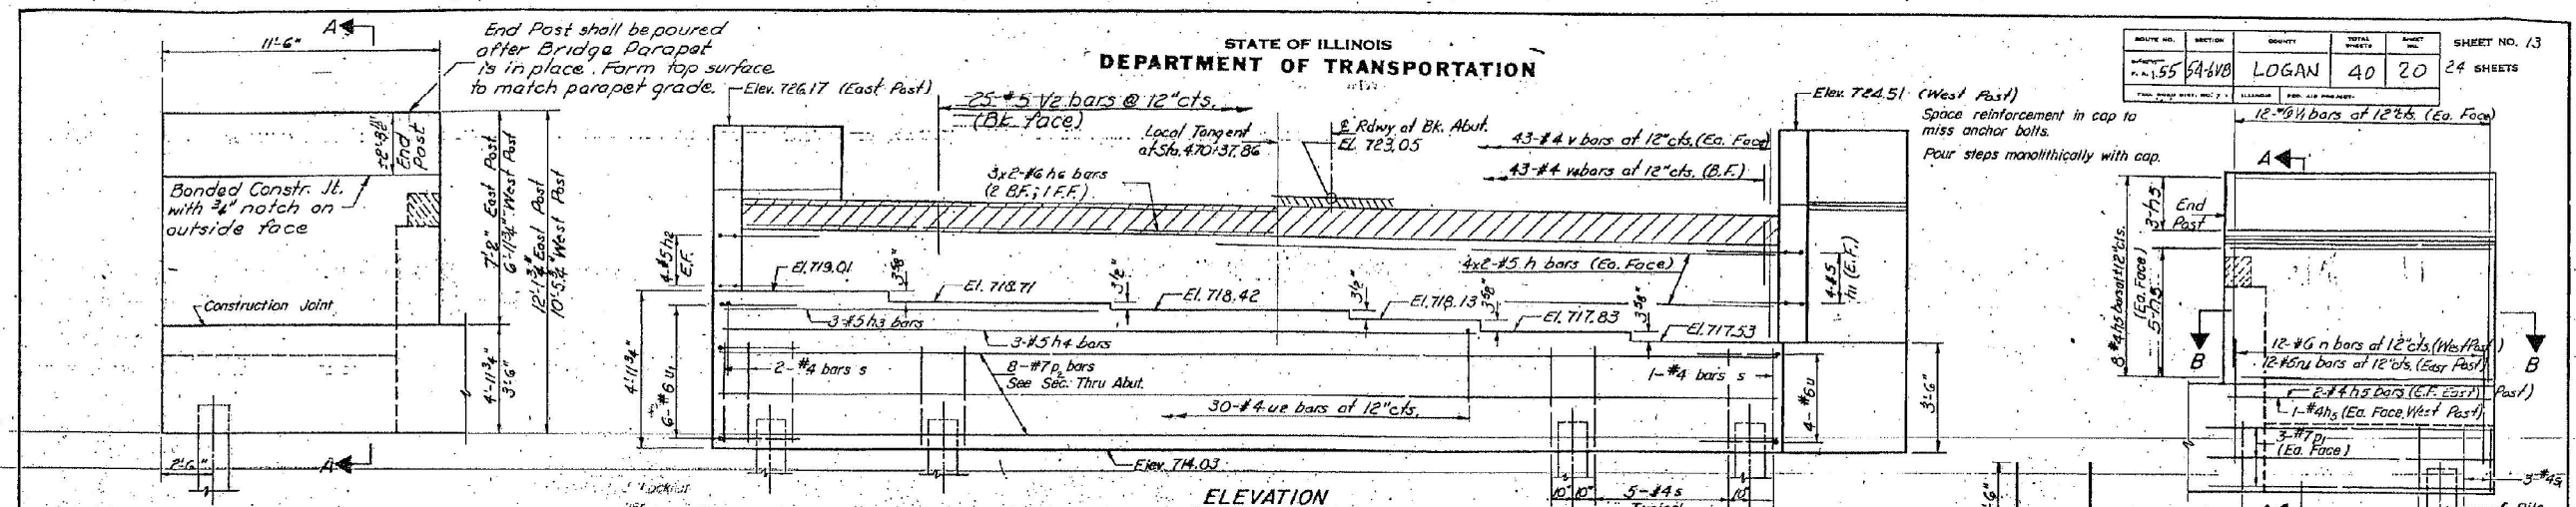

DESIGNED G.K. Rao  
CHECKED D.A.R. (Signature)  
DRAWN S.G. Ferchow  
CHECKED D.A.R. (Signature)

EXAMINED (Signature)  
PASSED (Signature)  
APPROVED (Signature)

DATE 1/30/2012

FOR INFORMATION ONLY