


**NOTES:**

Space Reinforcement in cap to miss anchor bolts.  
 All edges shall have standard 4 chamfer except as noted.  
 Four steps monolithically with cap  
 Min Spiral lap  $\frac{1}{6}$  turns.

STATE OF ILLINOIS  
 DEPARTMENT OF TRANSPORTATION

PROJECT NO.	SECTION	SUBJECT	TOTAL SHEETS	SHEET NO.	SHEETS
55-64-618	LOGAN	40 25	24	24	24

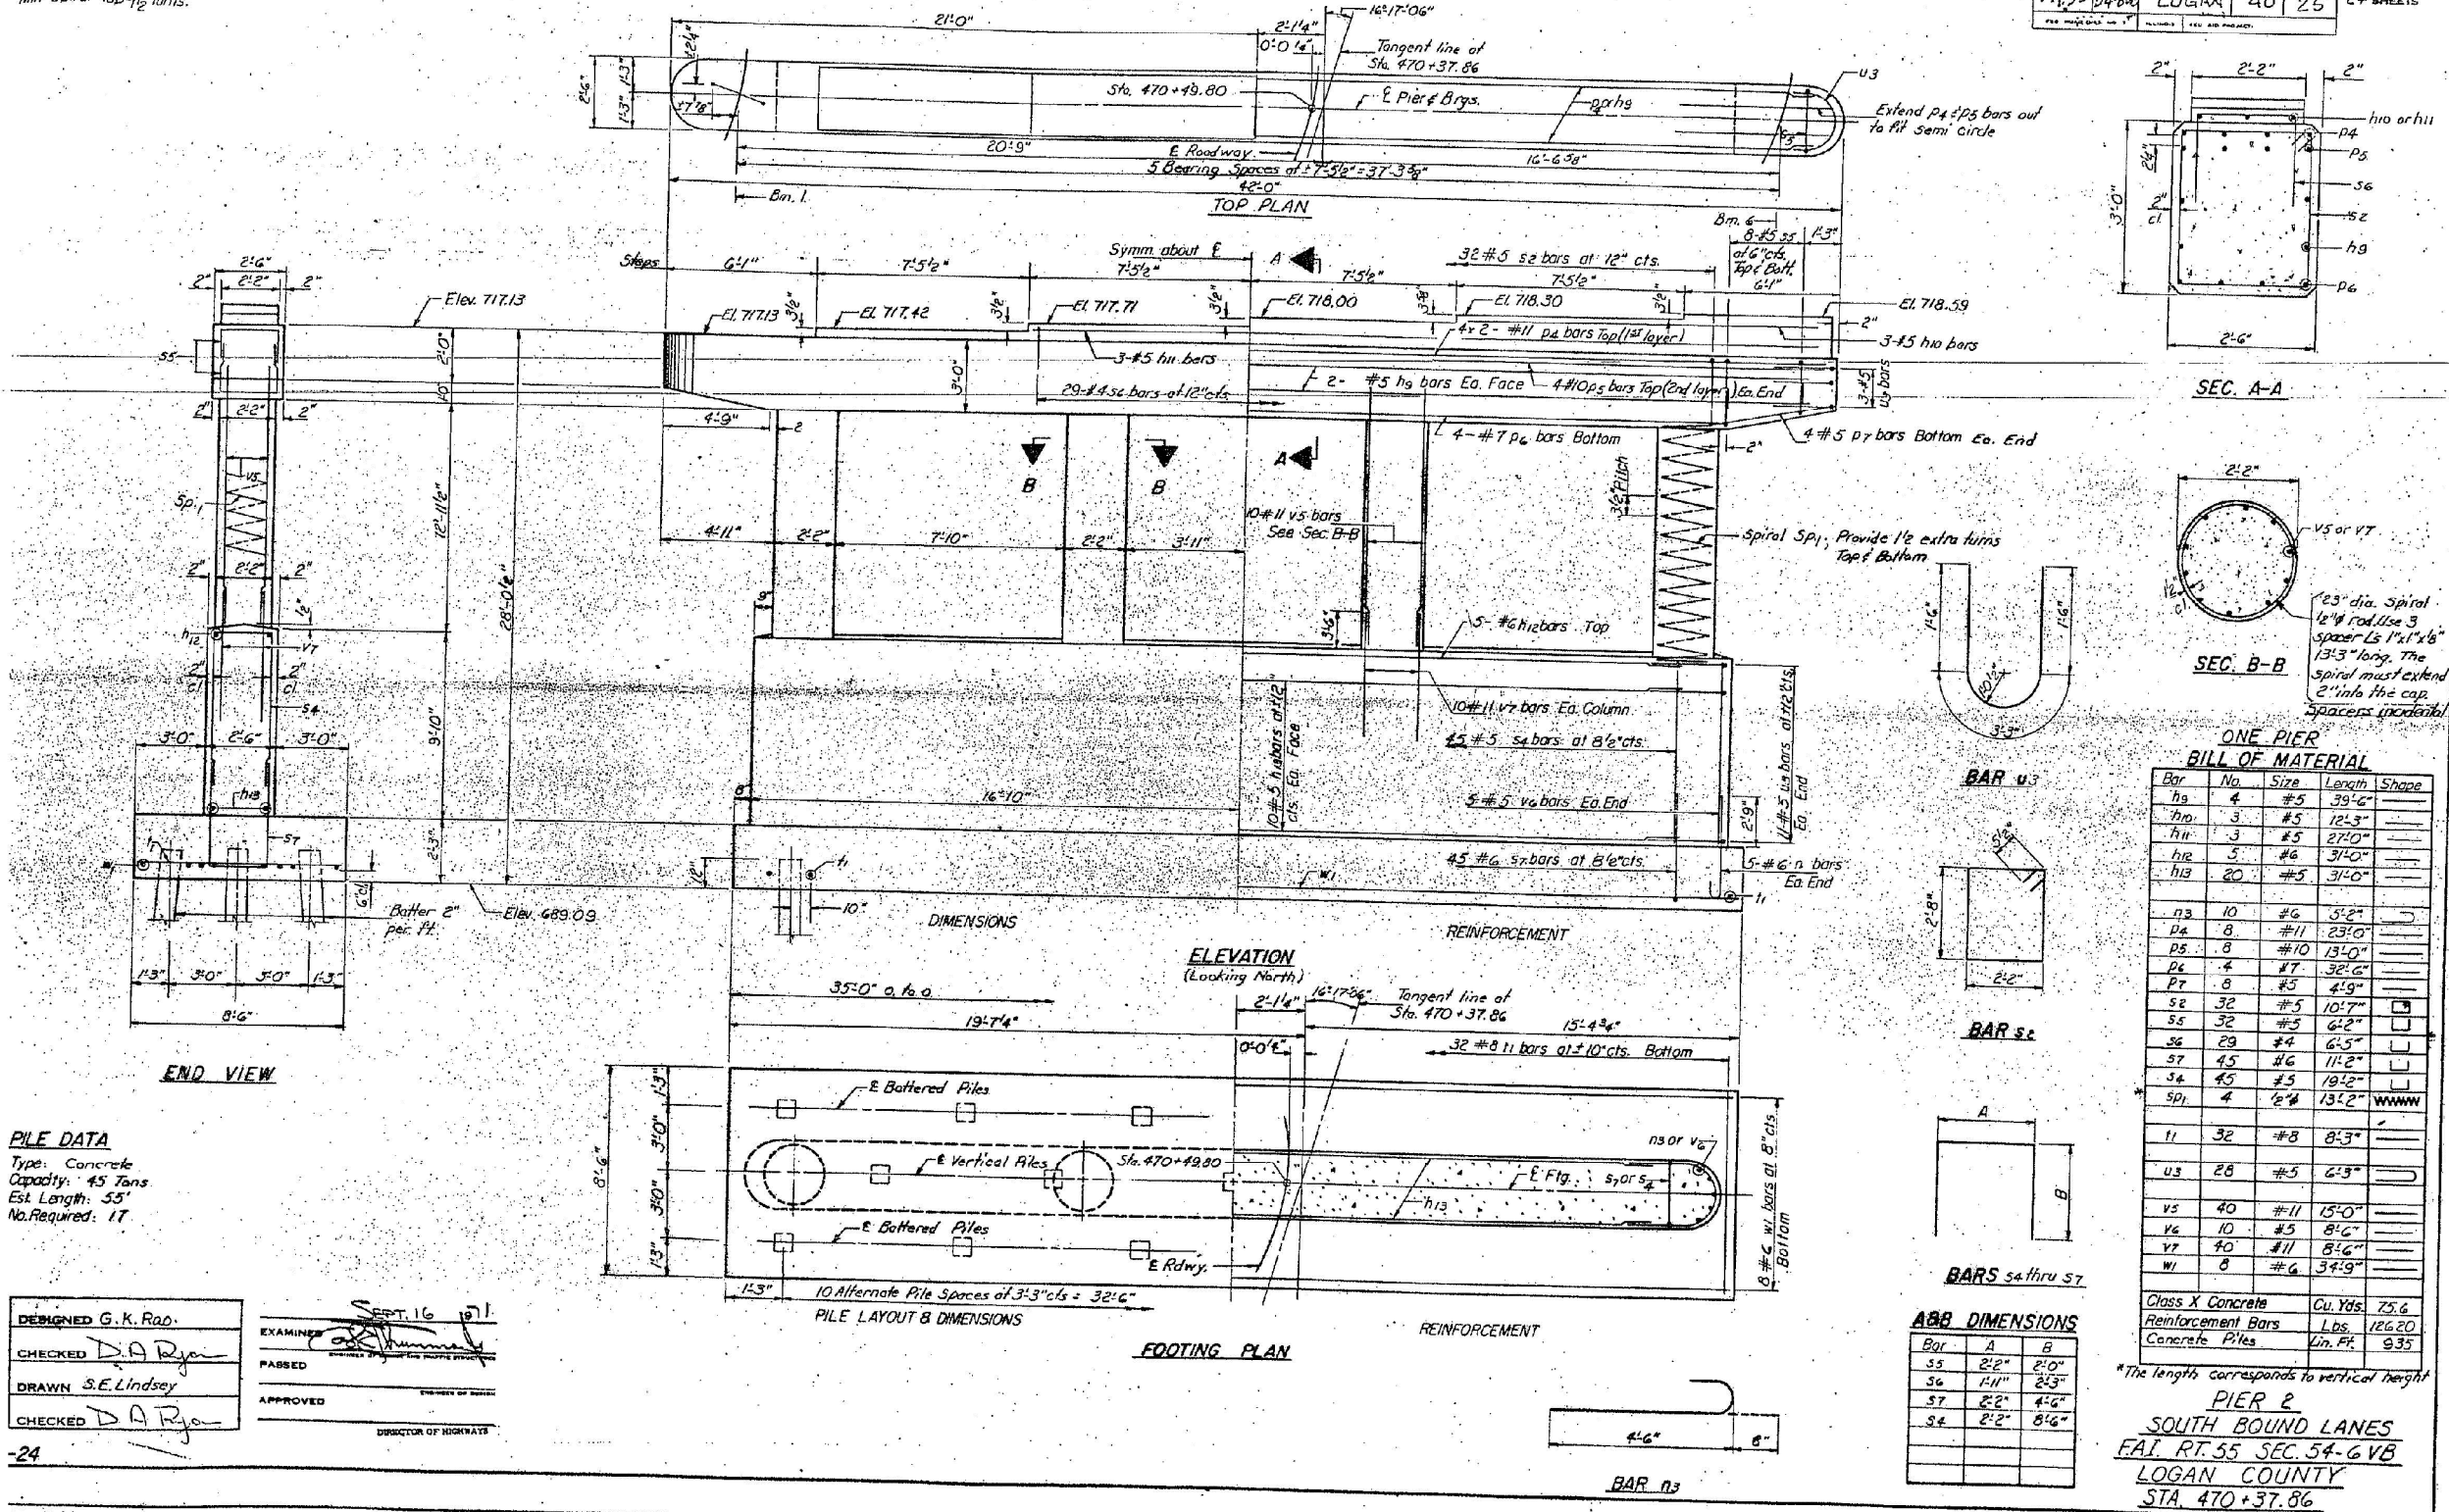

**PILE DATA**  
 Type: Concrete  
 Capacity: 45 tons  
 Est Length: 55'  
 No. Required: 17

DESIGNED G.K. Rao  
 CHECKED D.A. Ryan  
 DRAWN S.E. Lindsey  
 CHECKED D.A. Ryan

EXAMINED [Signature] SEPT. 16 2011  
 PASSED [Signature]  
 APPROVED [Signature] DIRECTOR OF HIGHWAYS

-24

**FOR INFORMATION ONLY**