


DATE	
BY	
ORIGINAL SURVEY NO.	
SURVEYED	
PLOTTED	
TEMPLATE	
AREAS	
CHECKED	

DATE	
BY	
ORIGINAL SURVEY NO.	
SURVEYED	
PLOTTED	
TEMPLATE	
AREAS	
CHECKED	

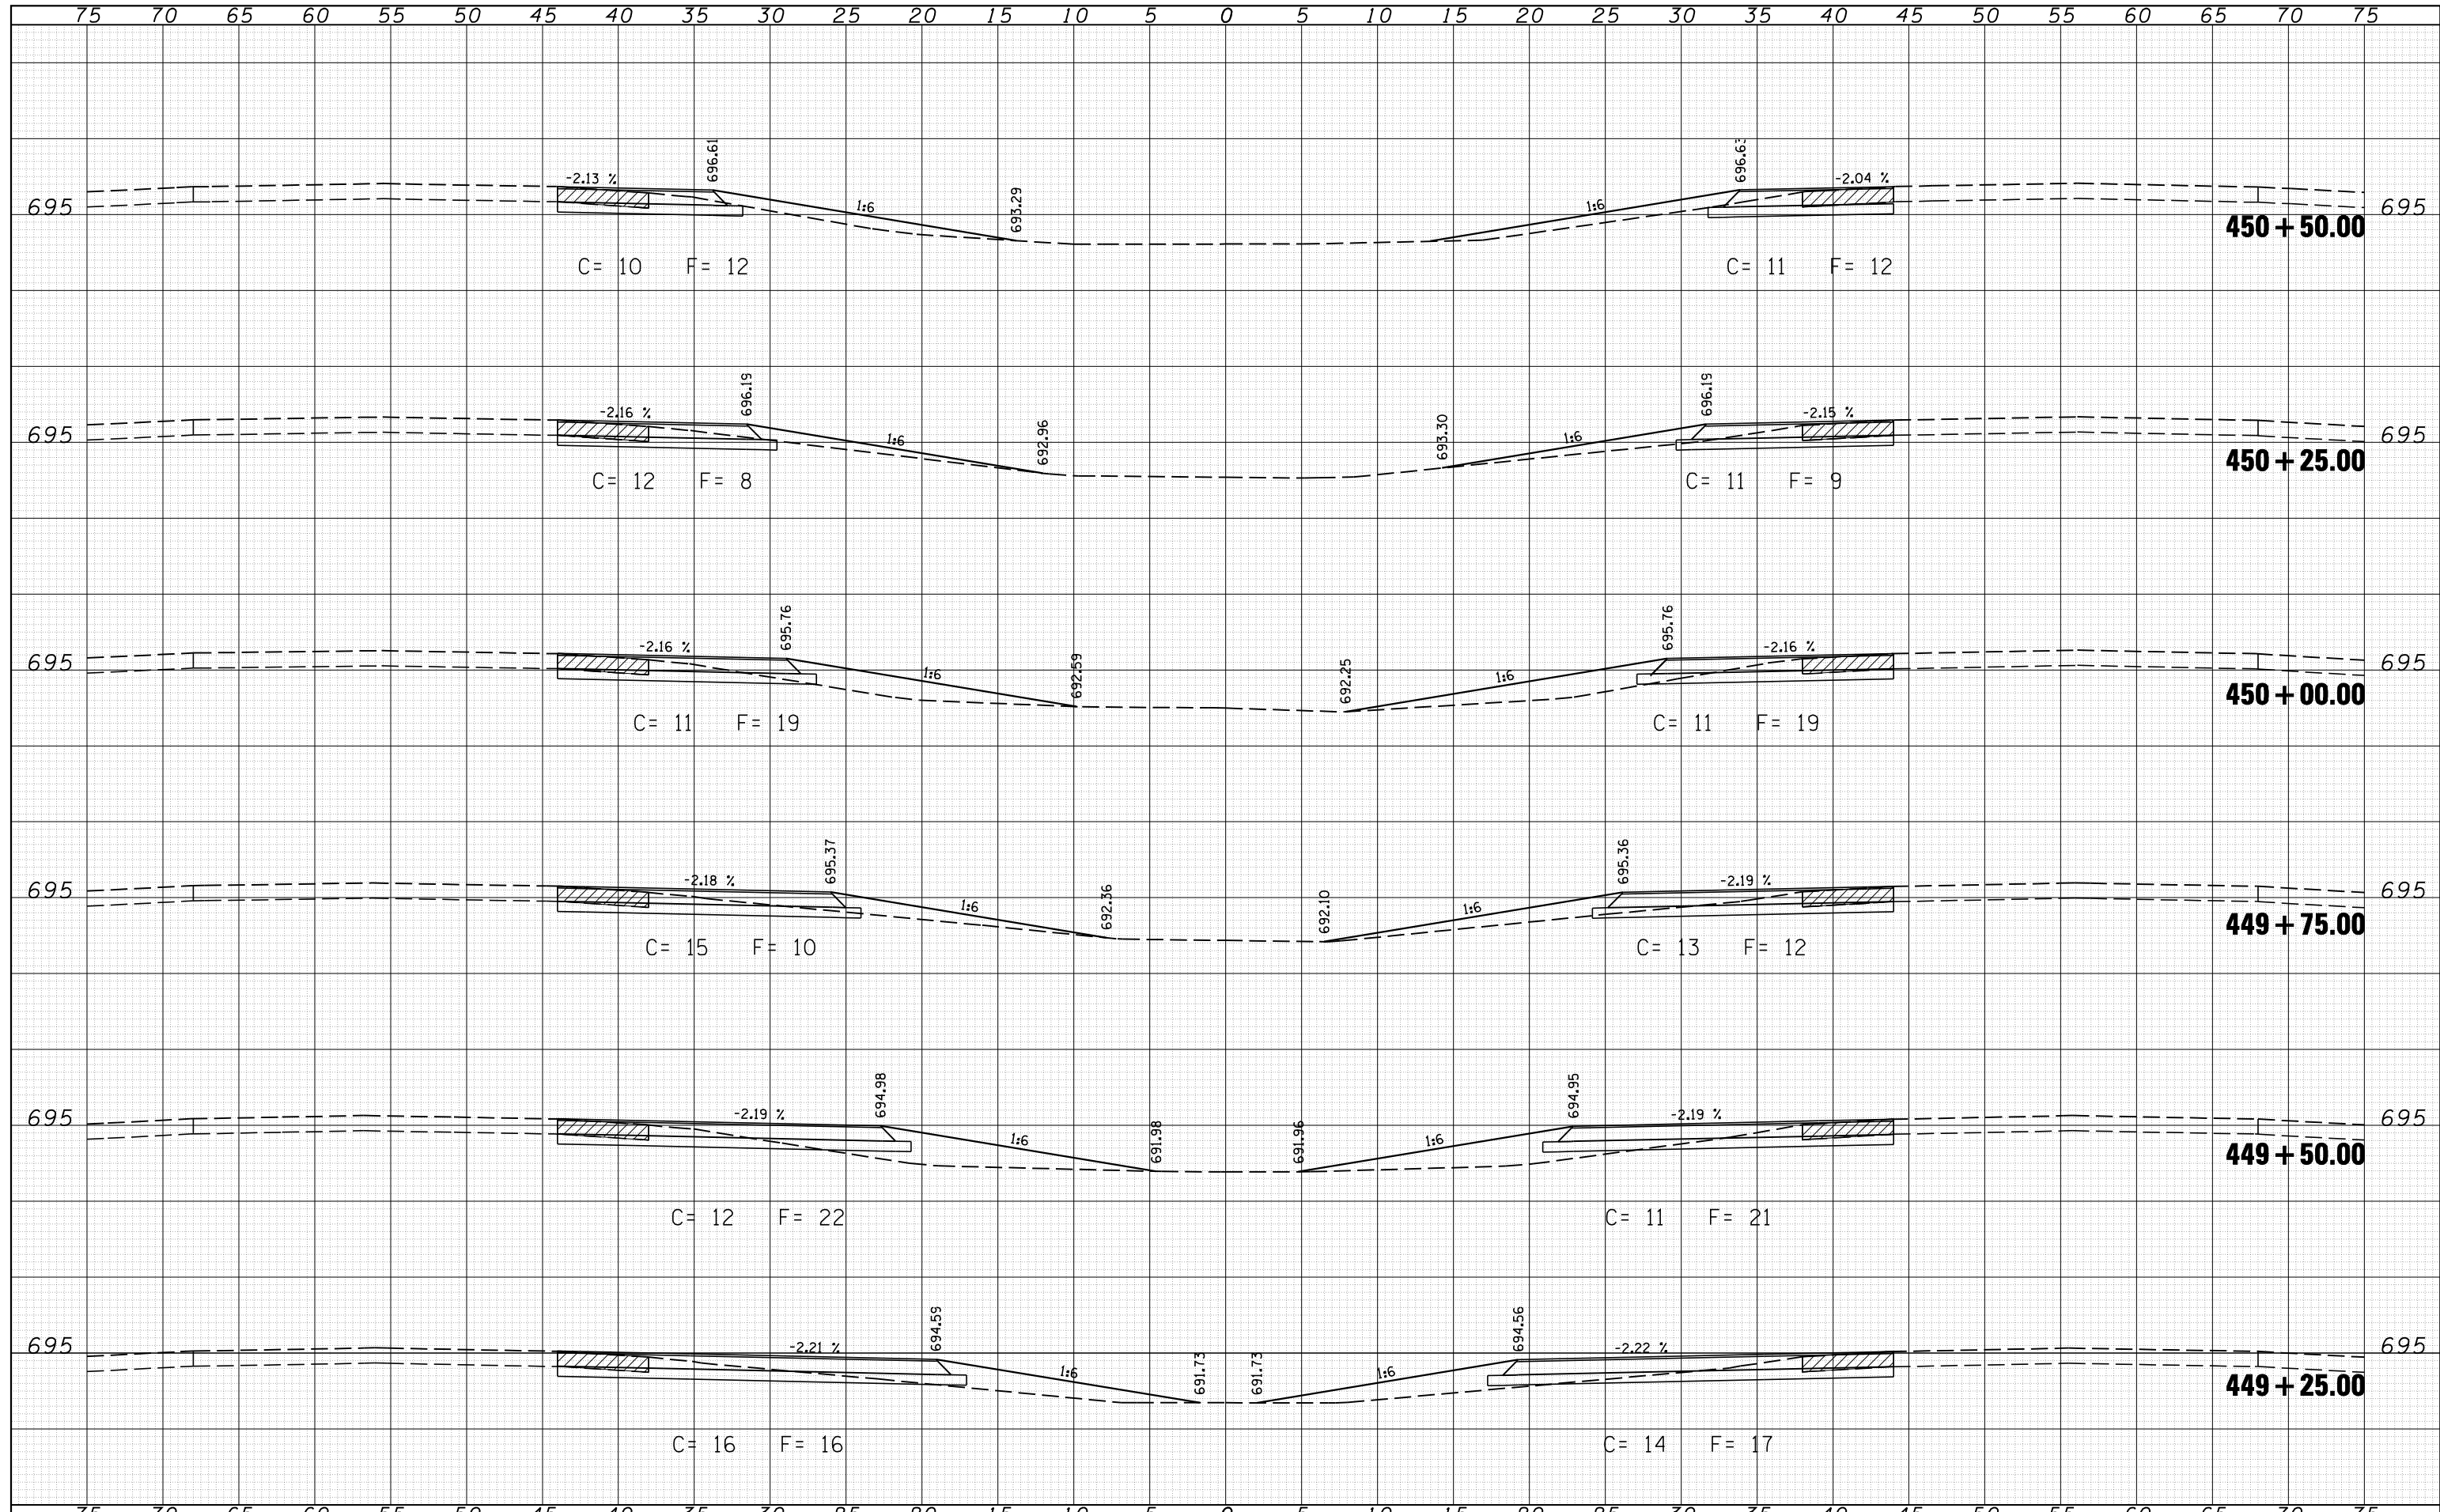

CEC Cummins Engineering Corporation
Civil and Structural Engineering

JOB = 2236.10
FILE NAME = D672E11-shr-wa2.dgn
PLOT SCALE = 10.0000' / IN.
PLOT DATE = 3/18/2013

DESIGNED - NAK
DRAWN - TJD
CHECKED - NAK
DATE - 3/3/2011

REVISED -
REVISED -
REVISED -
REVISED -

**STATE OF ILLINOIS
DEPARTMENT OF TRANSPORTATION**

**PRE-STAGE 1
SN 0065-0068 CROSS SECTIONS**
SCALE: SHEET NO. OF SHEETS STA. 449+25.00 TO STA. 450+50.00

F.A.I. RTE.	SECTION	COUNTY	TOTAL SHEETS	SHEET NO.
55	D6 LOGAN CO BR 2011-1	LOGAN	429	394
				CONTRACT NO. 72E11
ILLINOIS FED. AID PROJECT				