
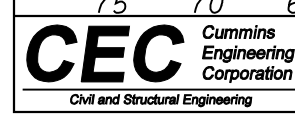


DATE	
BY	
ORIGINAL SURVEY	
SURVEYED	
PLOTTED	
TEMPLATE	
AREAS	
CHECKED	
NO.	

DATE	
BY	
ORIGINAL SURVEY	
SURVEYED	
PLOTTED	
TEMPLATE	
AREAS	
CHECKED	
NO.	

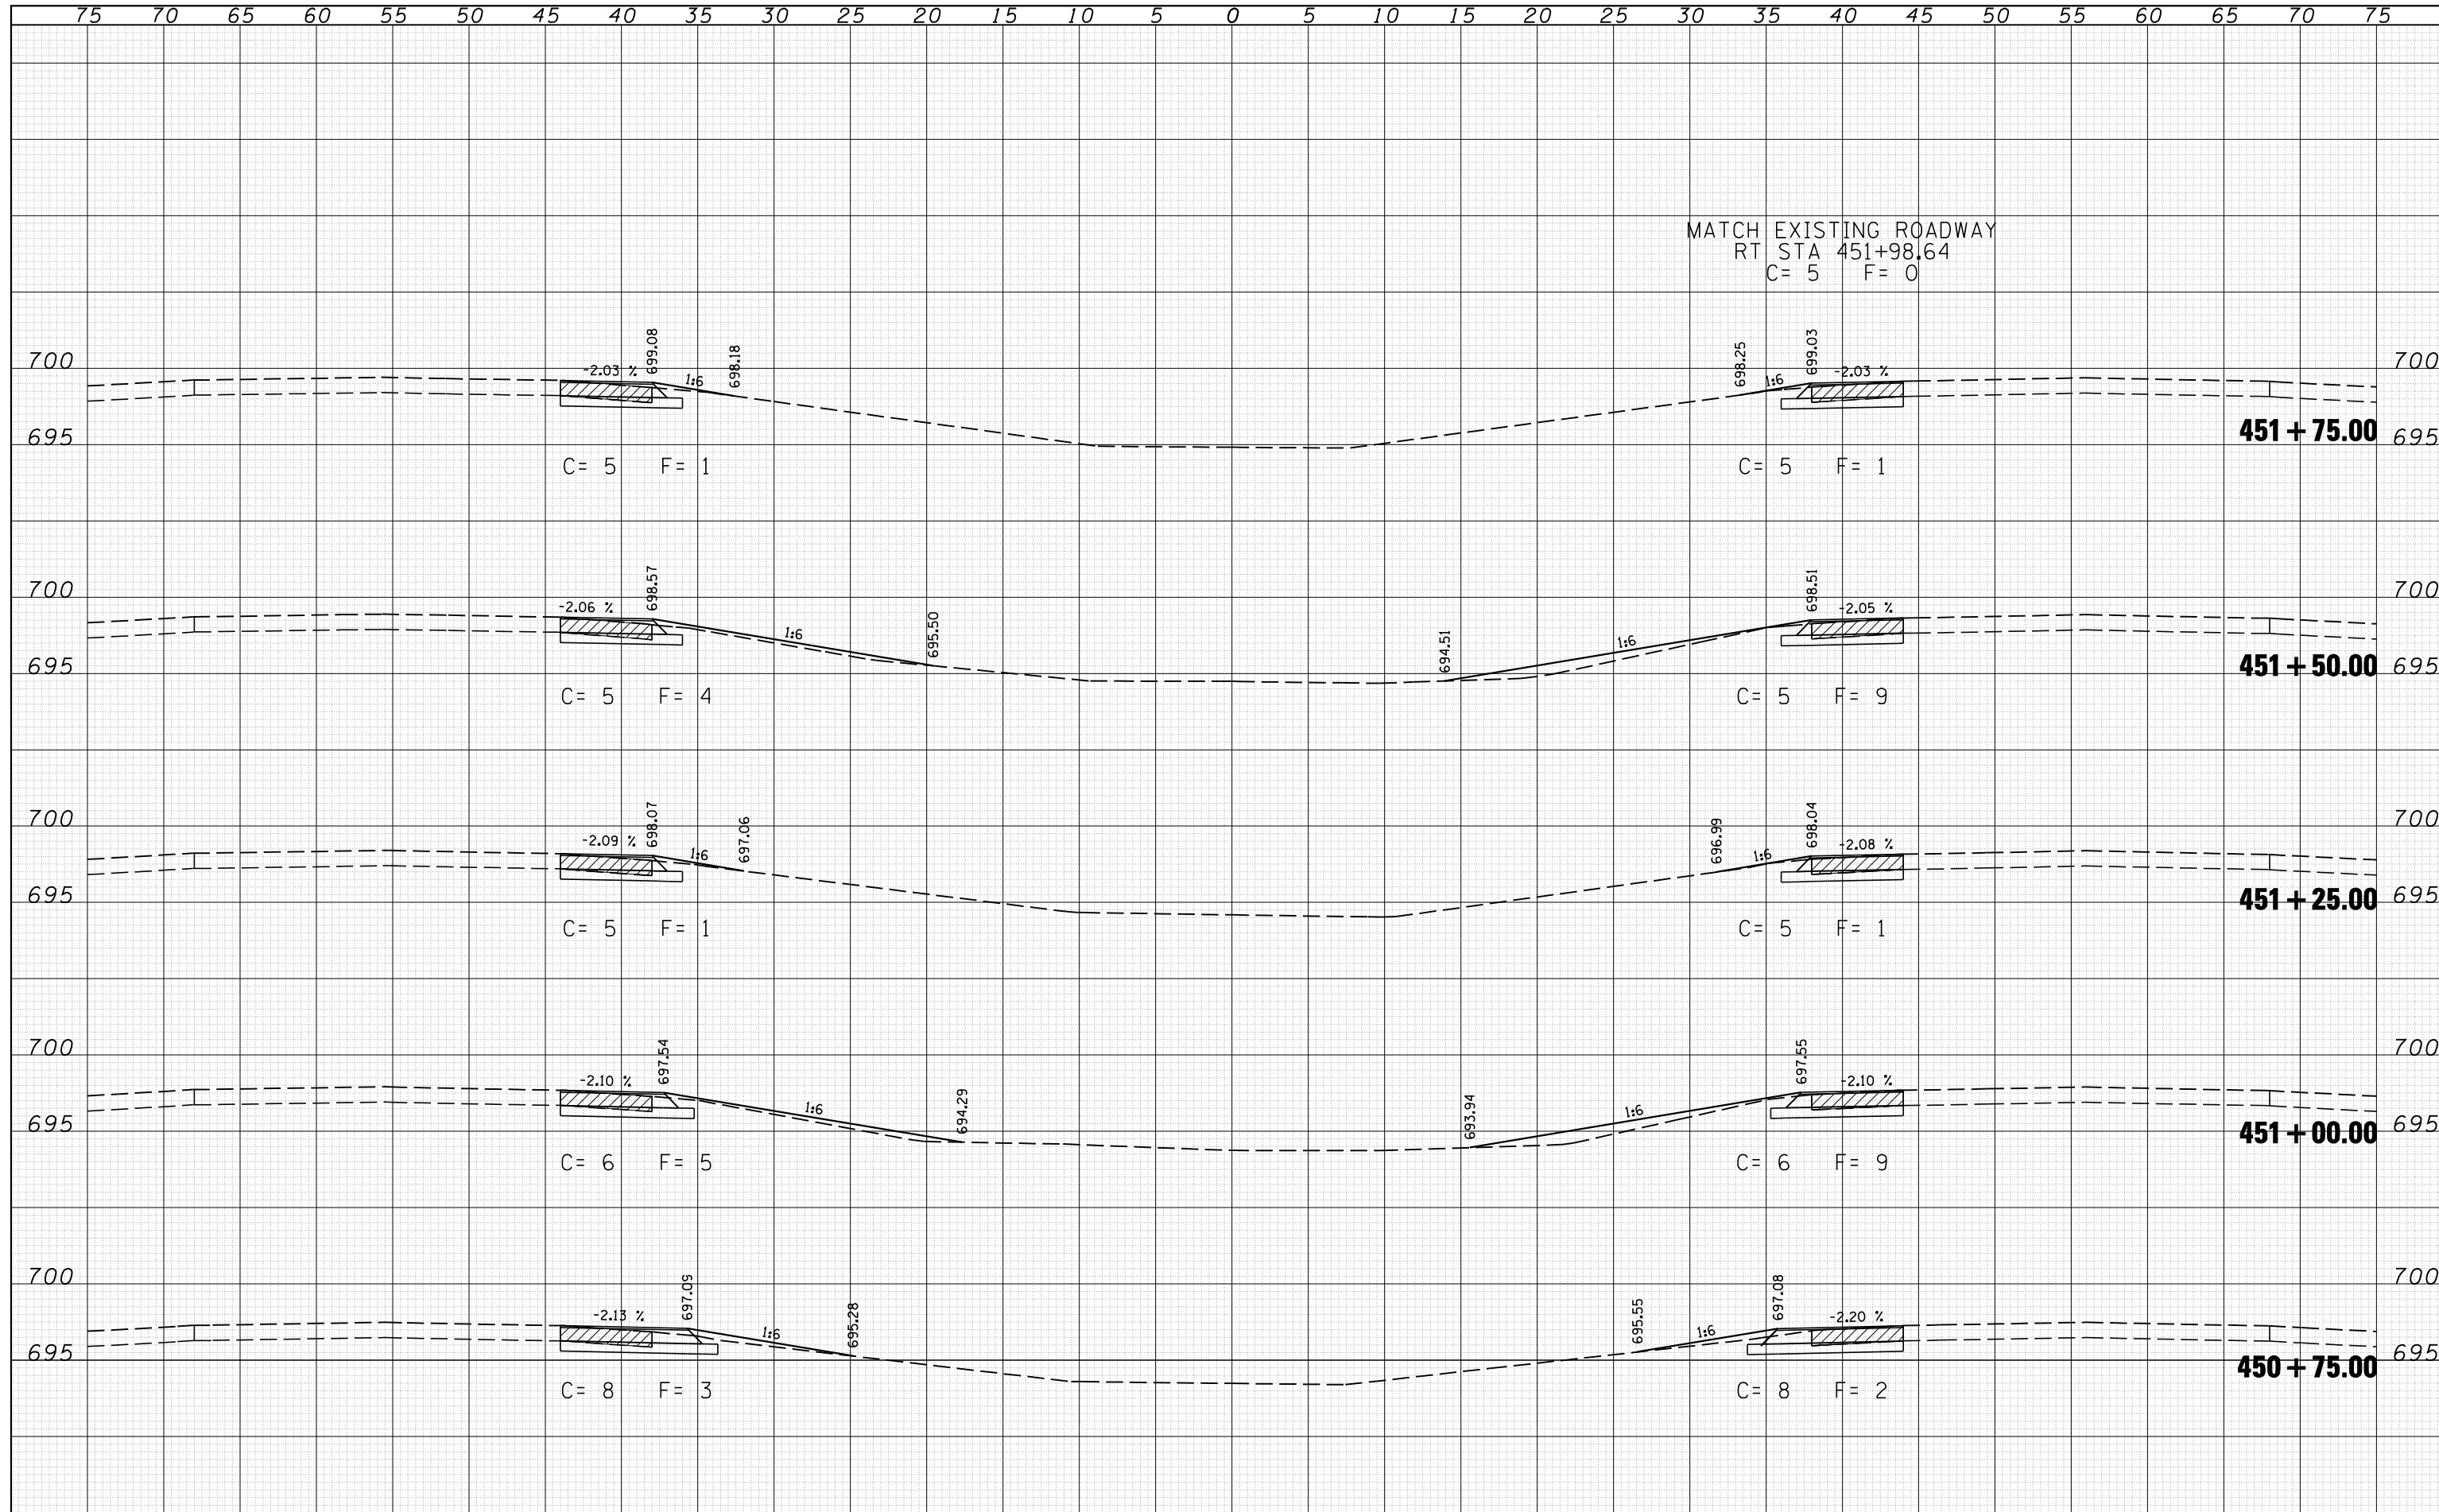

JOB = 2236.10  
 FILE NAME = D672E11-sh1-ws2.dgn  
 PLOT SCALE = 10.0000' / IN.  
 PLOT DATE = 3/18/2013

DESIGNED - NAK  
 DRAWN - TJD  
 CHECKED - NAK  
 DATE - 3/3/2011

REVISED -  
 REVISED -  
 REVISED -  
 REVISED -

STATE OF ILLINOIS  
 DEPARTMENT OF TRANSPORTATION

PRE-STAGE 1  
 SN 0065-0068 CROSS SECTIONS  
 SCALE: SHEET NO. OF SHEETS STA. 450+75.00 TO STA. 451+75.00

F.A.I. RTE.	SECTION	COUNTY	TOTAL SHEETS	SHEET NO.
55	D6 LOGAN CO BR 2011-1	LOGAN	429	395
			CONTRACT NO. 72E11	
ILLINOIS FED. AID PROJECT				